



STATE OF NEW YORK
OFFICE OF GENERAL SERVICES
DESIGN AND CONSTRUCTION GROUP
THE GOVERNOR NELSON A. ROCKEFELLER
EMPIRE STATE PLAZA
ALBANY, NY 12242



**ADDENDUM NO. 8 TO PROJECT NO. 44014
CONSTRUCTION WORK, HVAC WORK, PLUMBING WORK, AND ELECTRICAL WORK
PROVIDE CITYSCAPE COMPLEX
STATE PREPAREDNESS TRAINING CENTER
5900 AIRPORT ROAD
ORISKANY, NY**

September 17, 2012

NOTE: This Addendum forms a part of the Contract Documents. Insert it in the Project Manual.
Acknowledge receipt of this Addendum in the space provided on the Bid Form.

CONSTRUCTION WORK DRAWINGS

1. Drawing No. A-607, NOTES: Add the following Note:
 - “6. Frame materials for Window Nos. W32, W33, W34, W35, W40, W41, W50, W51, W52, W59, W60, W61, W62, W63, W64, and W65 are shown incorrectly on various window details on the Contract Drawings. The frame materials shown on the Window Schedule are correct, and take precedence over those shown on the various window details.

2. Revised Drawings:
 - a. Drawing No. A-502, noted “REVISED DRAWING 9/17/12” accompanies this Addendum and supersedes the same numbered originally issued drawing, as well as same numbered Revised Drawing issued with Addendum No. 7 dated 9/12/12.

END OF ADDENDUM

James Dirolf, P.E.
Director of Design

JRC:jc

WARNING:
THE ALTERATION OF THIS MATERIAL IN ANY WAY, UNLESS DONE UNDER THE DIRECTION OF A COMPARABLE PROFESSIONAL, I.E. ARCHITECT FOR AN ARCHITECT, ENGINEER FOR AN ENGINEER OR LANDSCAPE ARCHITECT FOR A LANDSCAPE ARCHITECT, IS A VIOLATION OF THE NEW YORK STATE EDUCATION LAW AND/OR REGULATIONS AND IS A CLASS 'A' MISDEMEANOR.



CONTRACT: **CONSTRUCTION**

TITLE: **PROVIDE CITYSCAPE COMPLEX**

LOCATION: **STATE PREPAREDNESS TRAINING CENTER
5900 AIRPORT ROAD
ORISKANY, NY 13424**

CLIENT: **DIVISION OF HOMELAND SECURITY
& EMERGENCY SERVICES**

REVISED DRAWING
09/17/2012


MARK	DATE	DESCRIPTION
2	09/17/2012	ADDENDUM NO 8
1	09/12/2012	ADDENDUM NO 7
	07/05/2012	FINAL SUBMISSION

PROJECT NUMBER:	44014 - C
DESIGNED BY:	XXXXX
DRAWN BY:	XXXXX
FIELD CHECK:	XXXXX
APPROVED:	XXXXX


SHEET TITLE: **DETAILS**

DRAWING NUMBER: **A-502**


SHEET X OF X

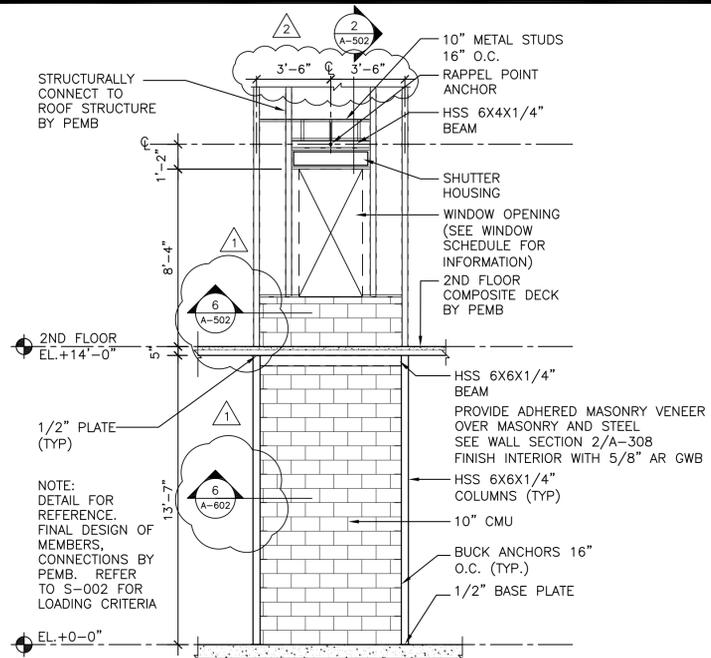


1 RAPPEL WALL ELEVATION - ALLEY & EXT WALL
A-502 1/4" = 1'-0"

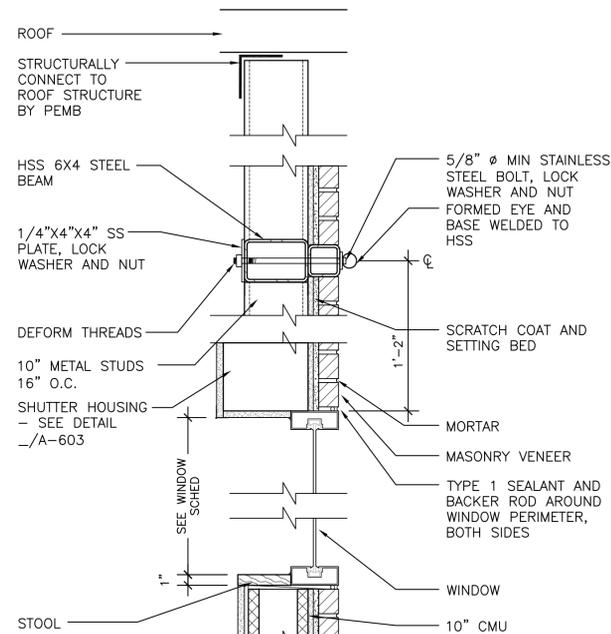


2 RAPPEL WALL SECTION
A-502 1 1/2" = 1'-0"

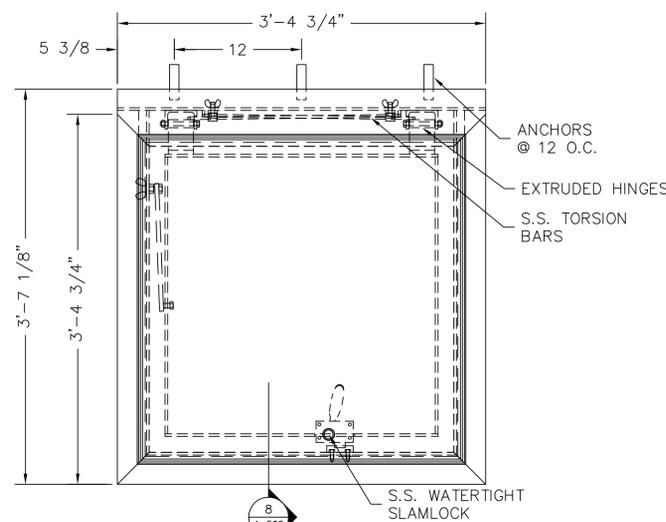


7 FLOOR DOOR
A-502 1 1/2" = 1'-0"

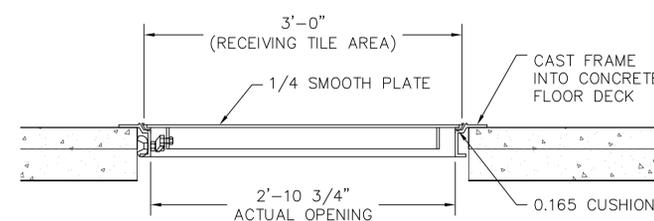



8 FRAME DETAIL
A-502 1 1/2" = 1'-0"

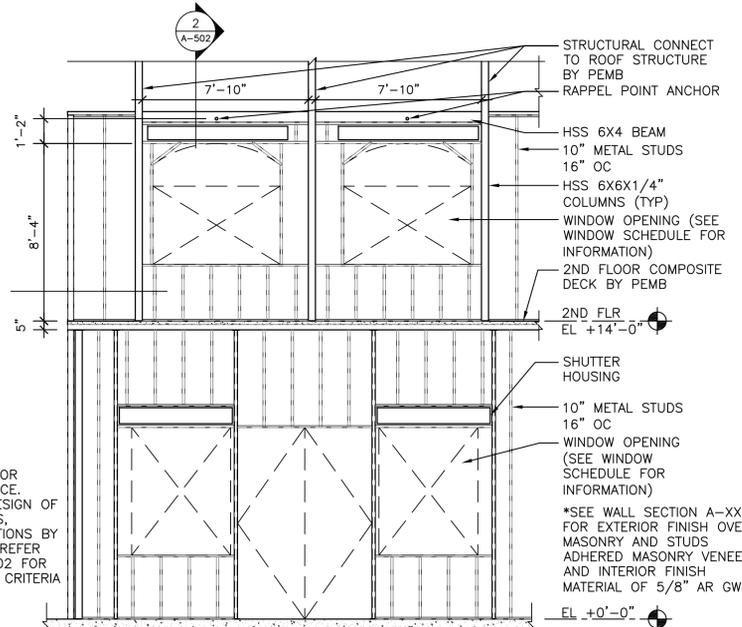


3 RAPPEL WALL ELEVATION - LANDMARK ENERGY
A-502 1/4" = 1'-0"

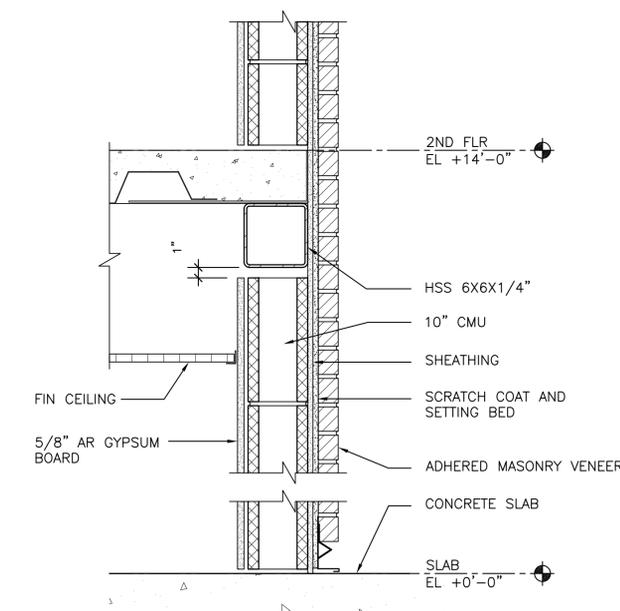


4 RAPPEL WALL SECTION
A-502 1 1/2" = 1'-0"

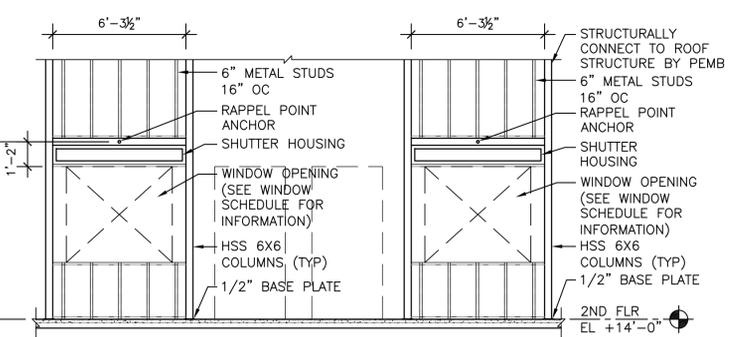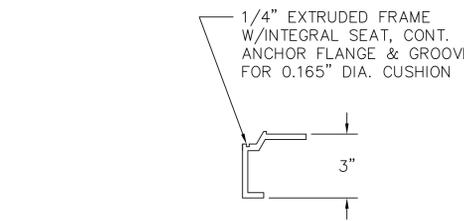

5 RAPPEL WALL ELEVATION - MOTEL
A-502 1/4" = 1'-0"

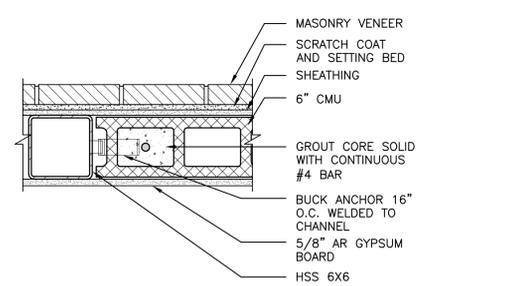

6 STEEL COLUMN/MASONRY JAMB DETAIL
A-502 1 1/2" = 1'-0"

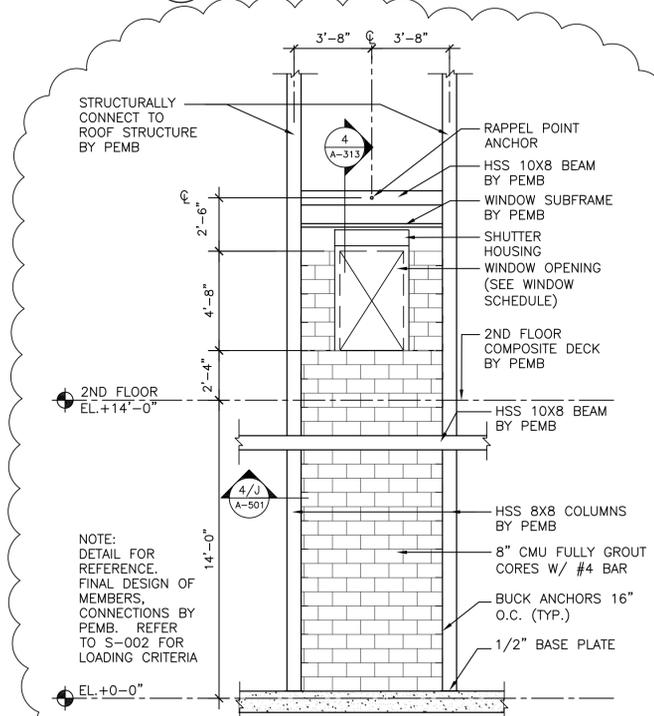

9 RAPPEL WALL ELEV. @ EXT. WEST SIDE
A-502 1/4" = 1'-0"