



ADDENDUM NO. 2 TO PROJECT NO. 44225

ELECTRICAL WORK

**PROVIDE PEDESTRIAN SALLYPORT,
FENCING AND SECURITY MODIFICATIONS
MOHAWK CORRECTIONAL FACILITY
6514 STATE RTE. 26, ROME, N.Y.**

January 27, 2012

NOTE: This Addendum forms a part of the Contract Documents. Insert it in the Project Manual. Acknowledge receipt of this Addendum in the space provided on the Bid Form.


DRAWINGS

1. DRAWING C-201:
 - a. Plan titled "MOHAWK CORRECTIONAL – GRADING AND UTILITY PLAN", change designation of catch basin labeled NCB-3 to NCB-4 as indicated on the attached Addendum Drawing No. C-201A. Change top of frame (TF) elevation and invert (INV.) elevations as indicated on the attached Addendum Drawing No. C-201A.
 - b. Plan titled "MOHAWK CORRECTIONAL – GRADING AND UTILITY PLAN", provide 'N. 10" PVC PIPE' from catch basin NCB-3 as indicated on the attached Addendum Drawing No. C-201A.
2. ADD DRAWING No. C-201A,
 - a. Add drawing C-201A, titled "CORRECTIONS TO SHEET C-201". This drawing is attached to this Addendum and becomes part of the bid documents.
3. DRAWING C-203:
 - a. Plan titled "MOHAWK CORRECTIONAL – GRADING AND UTILITY PLAN", change designation of catch basin labeled NCB-4 to NCB-5 as indicated on the attached Addendum Drawing No. C-203A.
 - b. Plan titled "MOHAWK CORRECTIONAL – GRADING AND UTILITY PLAN", change invert as indicated as "INV. (I)= 472.00" to "INV. (I)= 468.00" as indicated on the attached Addendum Drawing No. C-203A.
4. ADD DRAWING No. C-203A,
 - a. Add drawing C-203A, titled "CORRECTIONS TO SHEET C-203". This drawing is attached to this Addendum and becomes part of the bid documents.

END OF ADDENDUM

James Dirolf, P.E.
Director of Design

17X11 PLOT SHEET

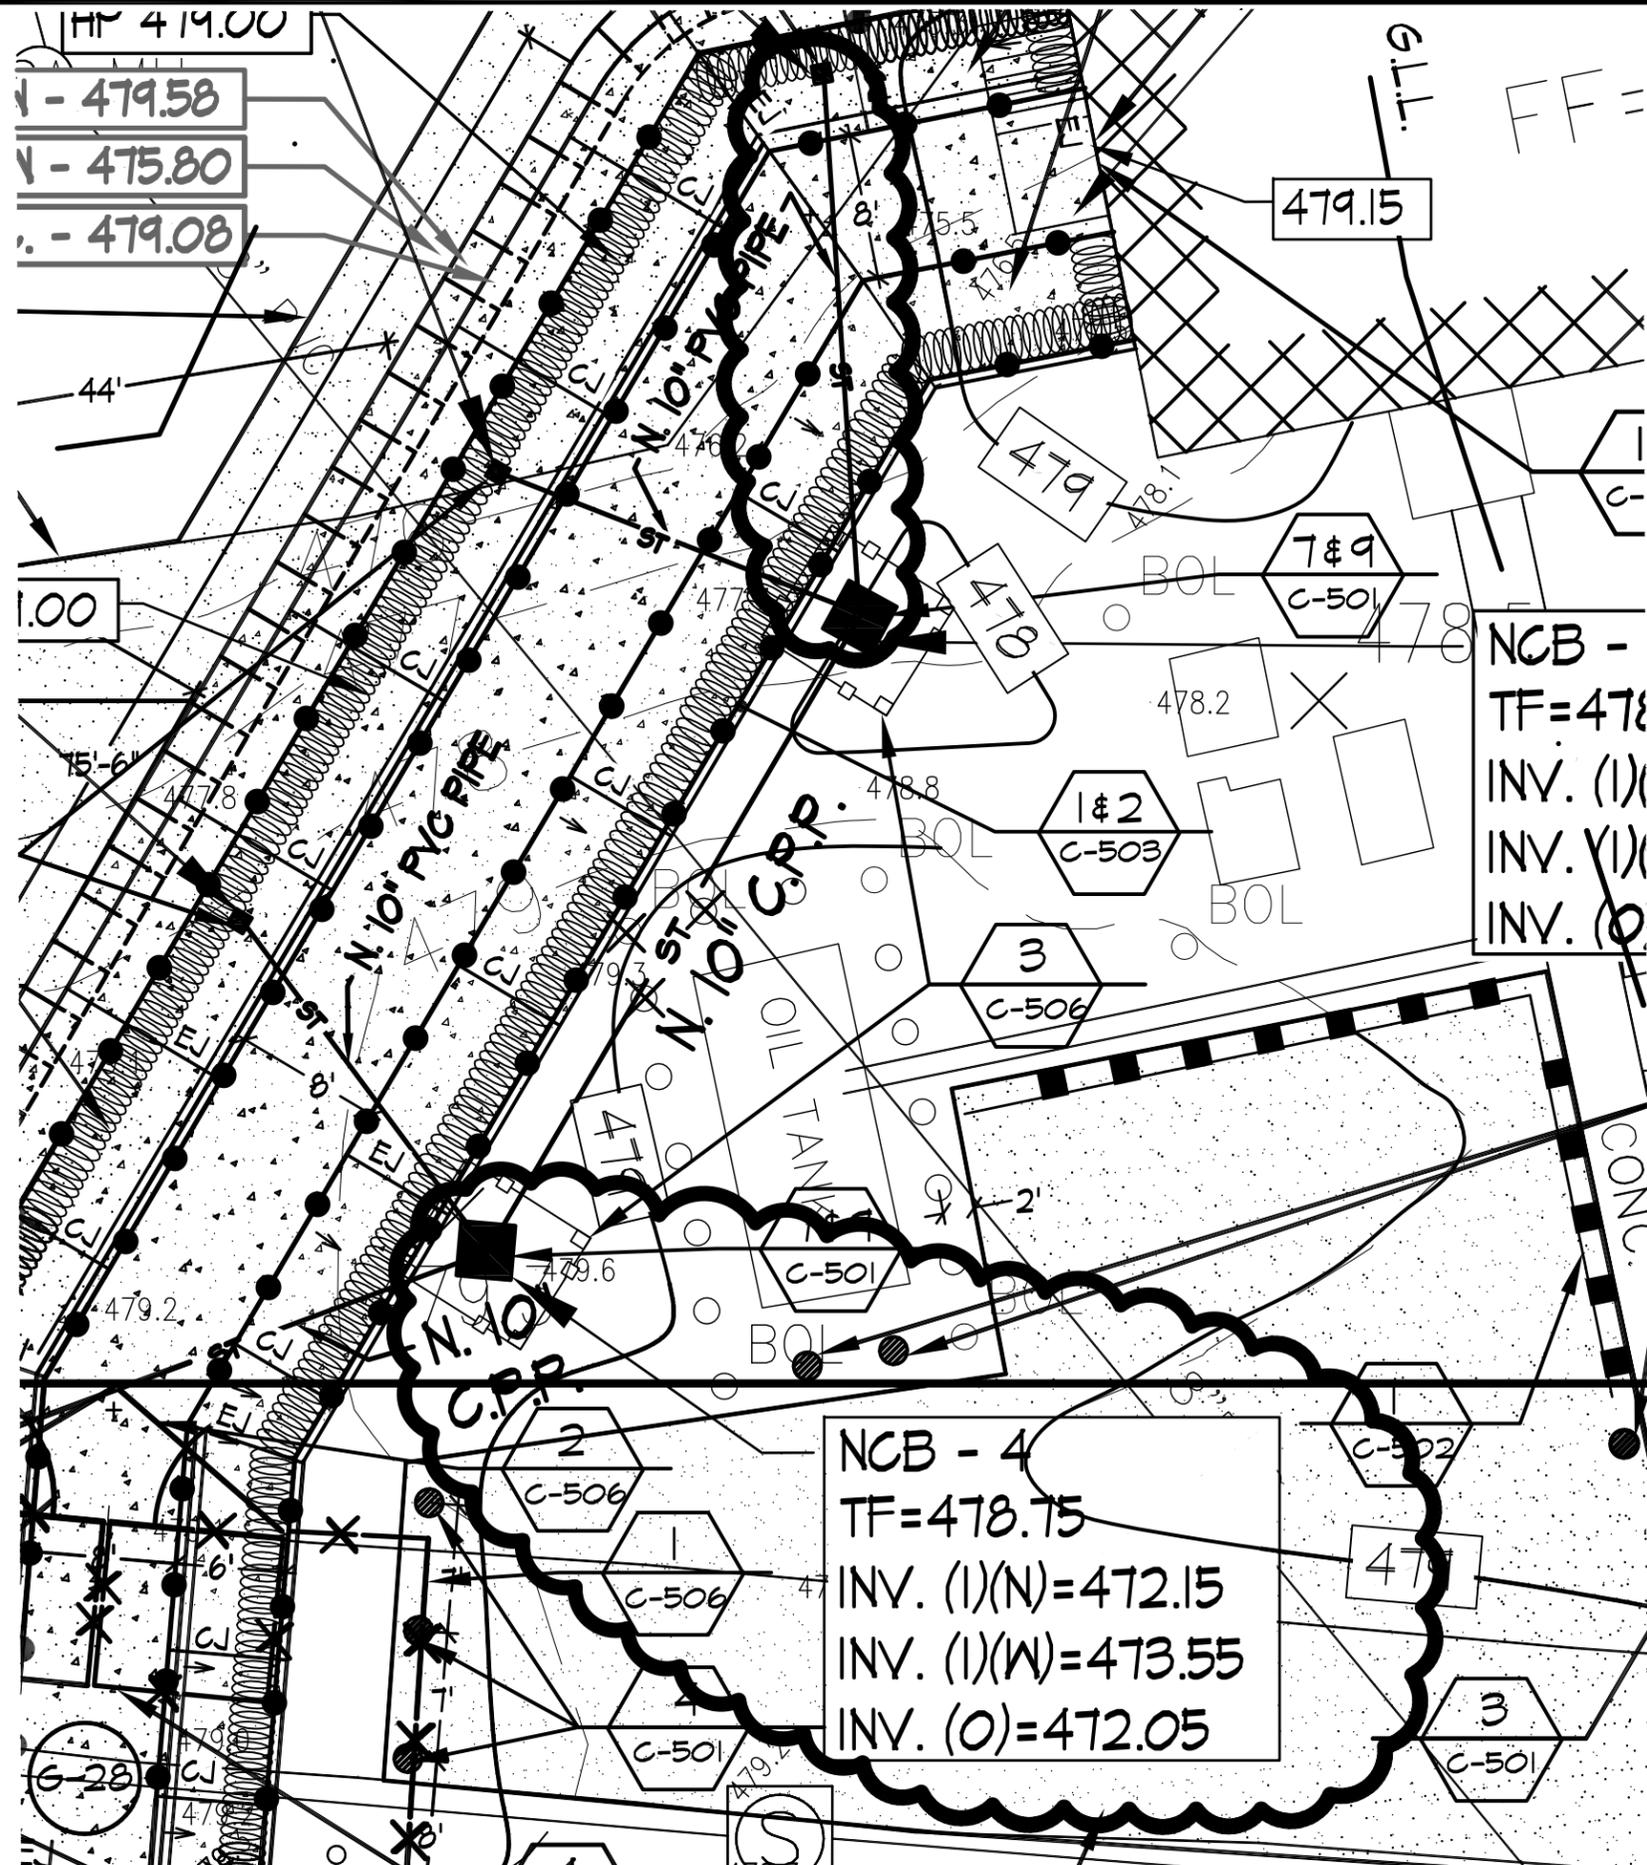

HP 419.00
 V - 479.58
 V - 475.80
 V - 479.08

479.15

NCB -
 TF=478.2
 INV. (I)
 INV. (V)
 INV. (O)

NCB - 4
 TF=478.75
 INV. (I)(N)=472.15
 INV. (I)(W)=473.55
 INV. (O)=472.05

SCALE: 1" = 10'



NYS OFFICE OF GENERAL SERVICES

Serving New York

ANDREW M. CUOMO
 Governor
 ROANN M. DESTITO
 Commissioner
 JAMES M. DAVIES, A.I.A.
 Deputy Commissioner, Design and Construction

CONSULTANTS

WARNING: THE ALTERATION OF THIS MATERIAL IN ANY WAY, UNLESS DONE UNDER THE DIRECTION OF A COMPARABLE PROFESSIONAL, I.E. ARCHITECT FOR AN ARCHITECT, ENGINEER FOR AN ENGINEER OR LANDSCAPE ARCHITECT FOR A LANDSCAPE ARCHITECT, IS A VIOLATION OF THE NEW YORK STATE EDUCATION LAW AND/OR REGULATIONS AND IS A CLASS 'A' MISDEMEANOR.

ELECTRIC

PROVIDE PEDESTRIAN SALLYPORT, FENCING AND SECURITY MODIFICATIONS

MOHAWK CORRECTIONAL FACILITY
 6514 RT. 26, P.O. BOX 8450
 ROME, NEW YORK

DEPARTMENT OF CORRECTIONS
 AND COMMUNITY SUPERVISION


ADM 1	01/27/12	ADDENDUM # 2
	XX/XX/XX	BID DOCUMENT

MARK	DATE	DESCRIPTION
PROJECT NUMBER:		44225-E
DESIGNED BY:		C. Bukowski
DRAWN BY:		C. Bukowski
CHECKED BY:		
APPROVED BY:		

SHEET TITLE
 CORRECTIONS TO SHEET C-201

C-201A

SHEET OF

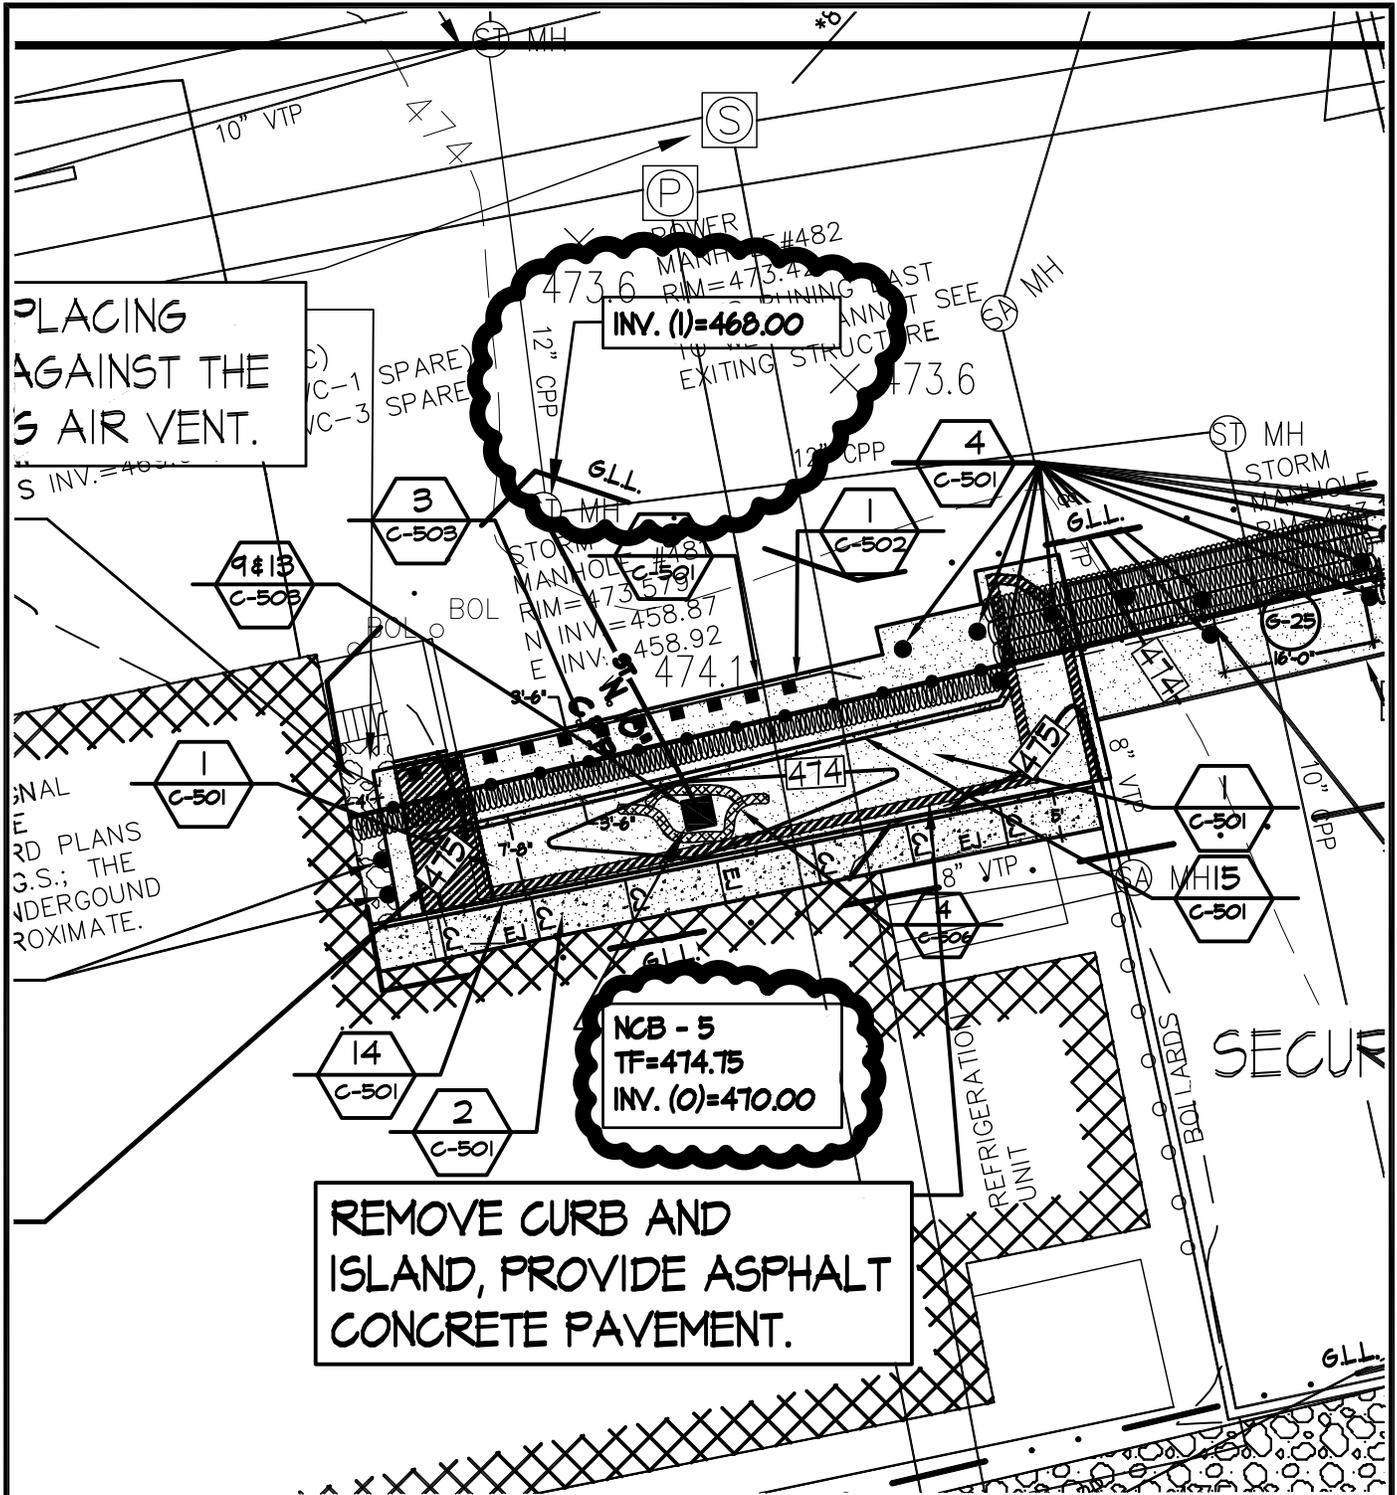

ADDENDUM # 2

SCALE: 1" = 20'

 NYS OFFICE OF GENERAL SERVICES <i>Serving New York</i>	SHEET TITLE: CORRECTIONS TO SHEET C-203		
	PROJECT: PROVIDE PEDESTRIAN SALLYPORT, FENCING AND SECURITY MODIFICATIONS		
	CONTRACT: ELECTRIC PROJ. NO: 44225 DATE: 01/27/2012 DRAWN: C.B. APPROVED: -	WARNING: THE ALTERATION OF THIS MATERIAL IN ANY WAY, UNLESS DONE UNDER THE DIRECTION OF A COMPARABLE PROFESSIONAL, I.E. ARCHITECT FOR AN ARCHITECT, ENGINEER FOR AN ENGINEER OR LANDSCAPE ARCHITECT FOR A LANDSCAPE ARCHITECT, IS A VIOLATION OF THE NEW YORK STATE EDUCATION LAW AND/OR REGULATIONS AND IS A CLASS 'A' MISDEMEANOR.	DWG NO: C-203A