


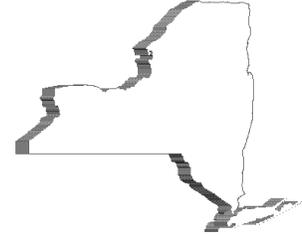

STATE OF NEW YORK
OFFICE OF GENERAL SERVICES
DESIGN AND CONSTRUCTION GROUP
THE GOVERNOR NELSON A. ROCKEFELLER
EMPIRE STATE PLAZA
ALBANY, NY 12242



ADDENDUM NO. 4 TO PROJECT NO. 44225

ELECTRICAL WORK

**PROVIDE PEDESTRIAN SALLYPORT,
FENCING AND SECURITY MODIFICATIONS
MOHAWK CORRECTIONAL FACILITY
6514 STATE RTE. 26, ROME, N.Y.**

February 02, 2012

NOTE: This Addendum forms a part of the Contract Documents. Insert it in the Project Manual. Acknowledge receipt of this Addendum in the space provided on the Bid Form.

DRAWINGS

1. DRAWING G001 (COVER SHEET):
 - a. GENERAL SECURITY NOTES, add the following subparagraph to Note A:
“2. ALL WORK AREAS FOR THIS PROJECT SHALL BE CONSIDERED AS SECURE AREAS AND ALL REQUIREMENTS OF SECTIONS 015633 AND 015634 SHALL APPLY TO ALL WORK AREAS.”
2. DRAWING C-103:
 - a. Site Plan: change the note that reads:
“REMOVE EXISTING STONE, PLACE SEPARATION FABRIC, AND REPLACE WITH 6” RIVER STONE MEETING A #5 GRADATION AS SEEN ON DOT TABLE 703-4 SIZES OF STONE, GRAVEL AND SLAG.”
to read:
“PROVIDE SECURITY FENCE AND RELATED WORK AS SHOWN ON DRAWING No. C-103A.
3. ADD DRAWING No. C-103A,
 - a. Add drawing C-103A, titled “PARTIAL SITE PLAN”. This drawing is attached to this Addendum and becomes part of the bid documents.
4. ADD DRAWING No. C-508,
 - a. Add drawing C-508, titled “DETAIL FOR NEW CONTROL FENCE”. This drawing is attached to this Addendum and becomes part of the bid documents.

END OF ADDENDUM

James Dirolf, P.E.
Director of Design



NYS OFFICE OF GENERAL SERVICES

Serving New York

ANDREW M. CUOMO
Governor
ROANN M. DESTITO
Commissioner
JAMES M. DAVIES, A.I.A.
Deputy Commissioner, Design and Construction

CONSULTANTS

WARNING: THE ALTERATION OF THIS MATERIAL IN ANY WAY, UNLESS DONE UNDER THE DIRECTION OF A COMPARABLE PROFESSIONAL, I.E. ARCHITECT FOR AN ARCHITECT, ENGINEER FOR AN ENGINEER OR LANDSCAPE ARCHITECT FOR A LANDSCAPE ARCHITECT, IS A VIOLATION OF THE NEW YORK STATE EDUCATION LAW AND/OR REGULATIONS AND IS A CLASS "A" MISDEMEANOR.

ELECTRIC

PROVIDE PEDESTRIAN SALLYPORT, FENCING AND SECURITY MODIFICATIONS

MOHAWK CORRECTIONAL FACILITY
6514 RT. 26, P.O. BOX 8450
ROME, NEW YORK

DEPARTMENT OF CORRECTIONS
AND COMMUNITY SUPERVISION

MARK	DATE	DESCRIPTION
ADM 4	02/02/12	ADDENDUM #4
	xx/xx/xx	BID DOCUMENT

PROJECT NUMBER: 44225-E

DESIGNED BY: C. Bukowski

DRAWN BY: C. Bukowski

CHECKED BY:


APPROVED BY:

SHEET TITLE

PARTIAL
SITE
PLAN

C-103A

SHEET OF

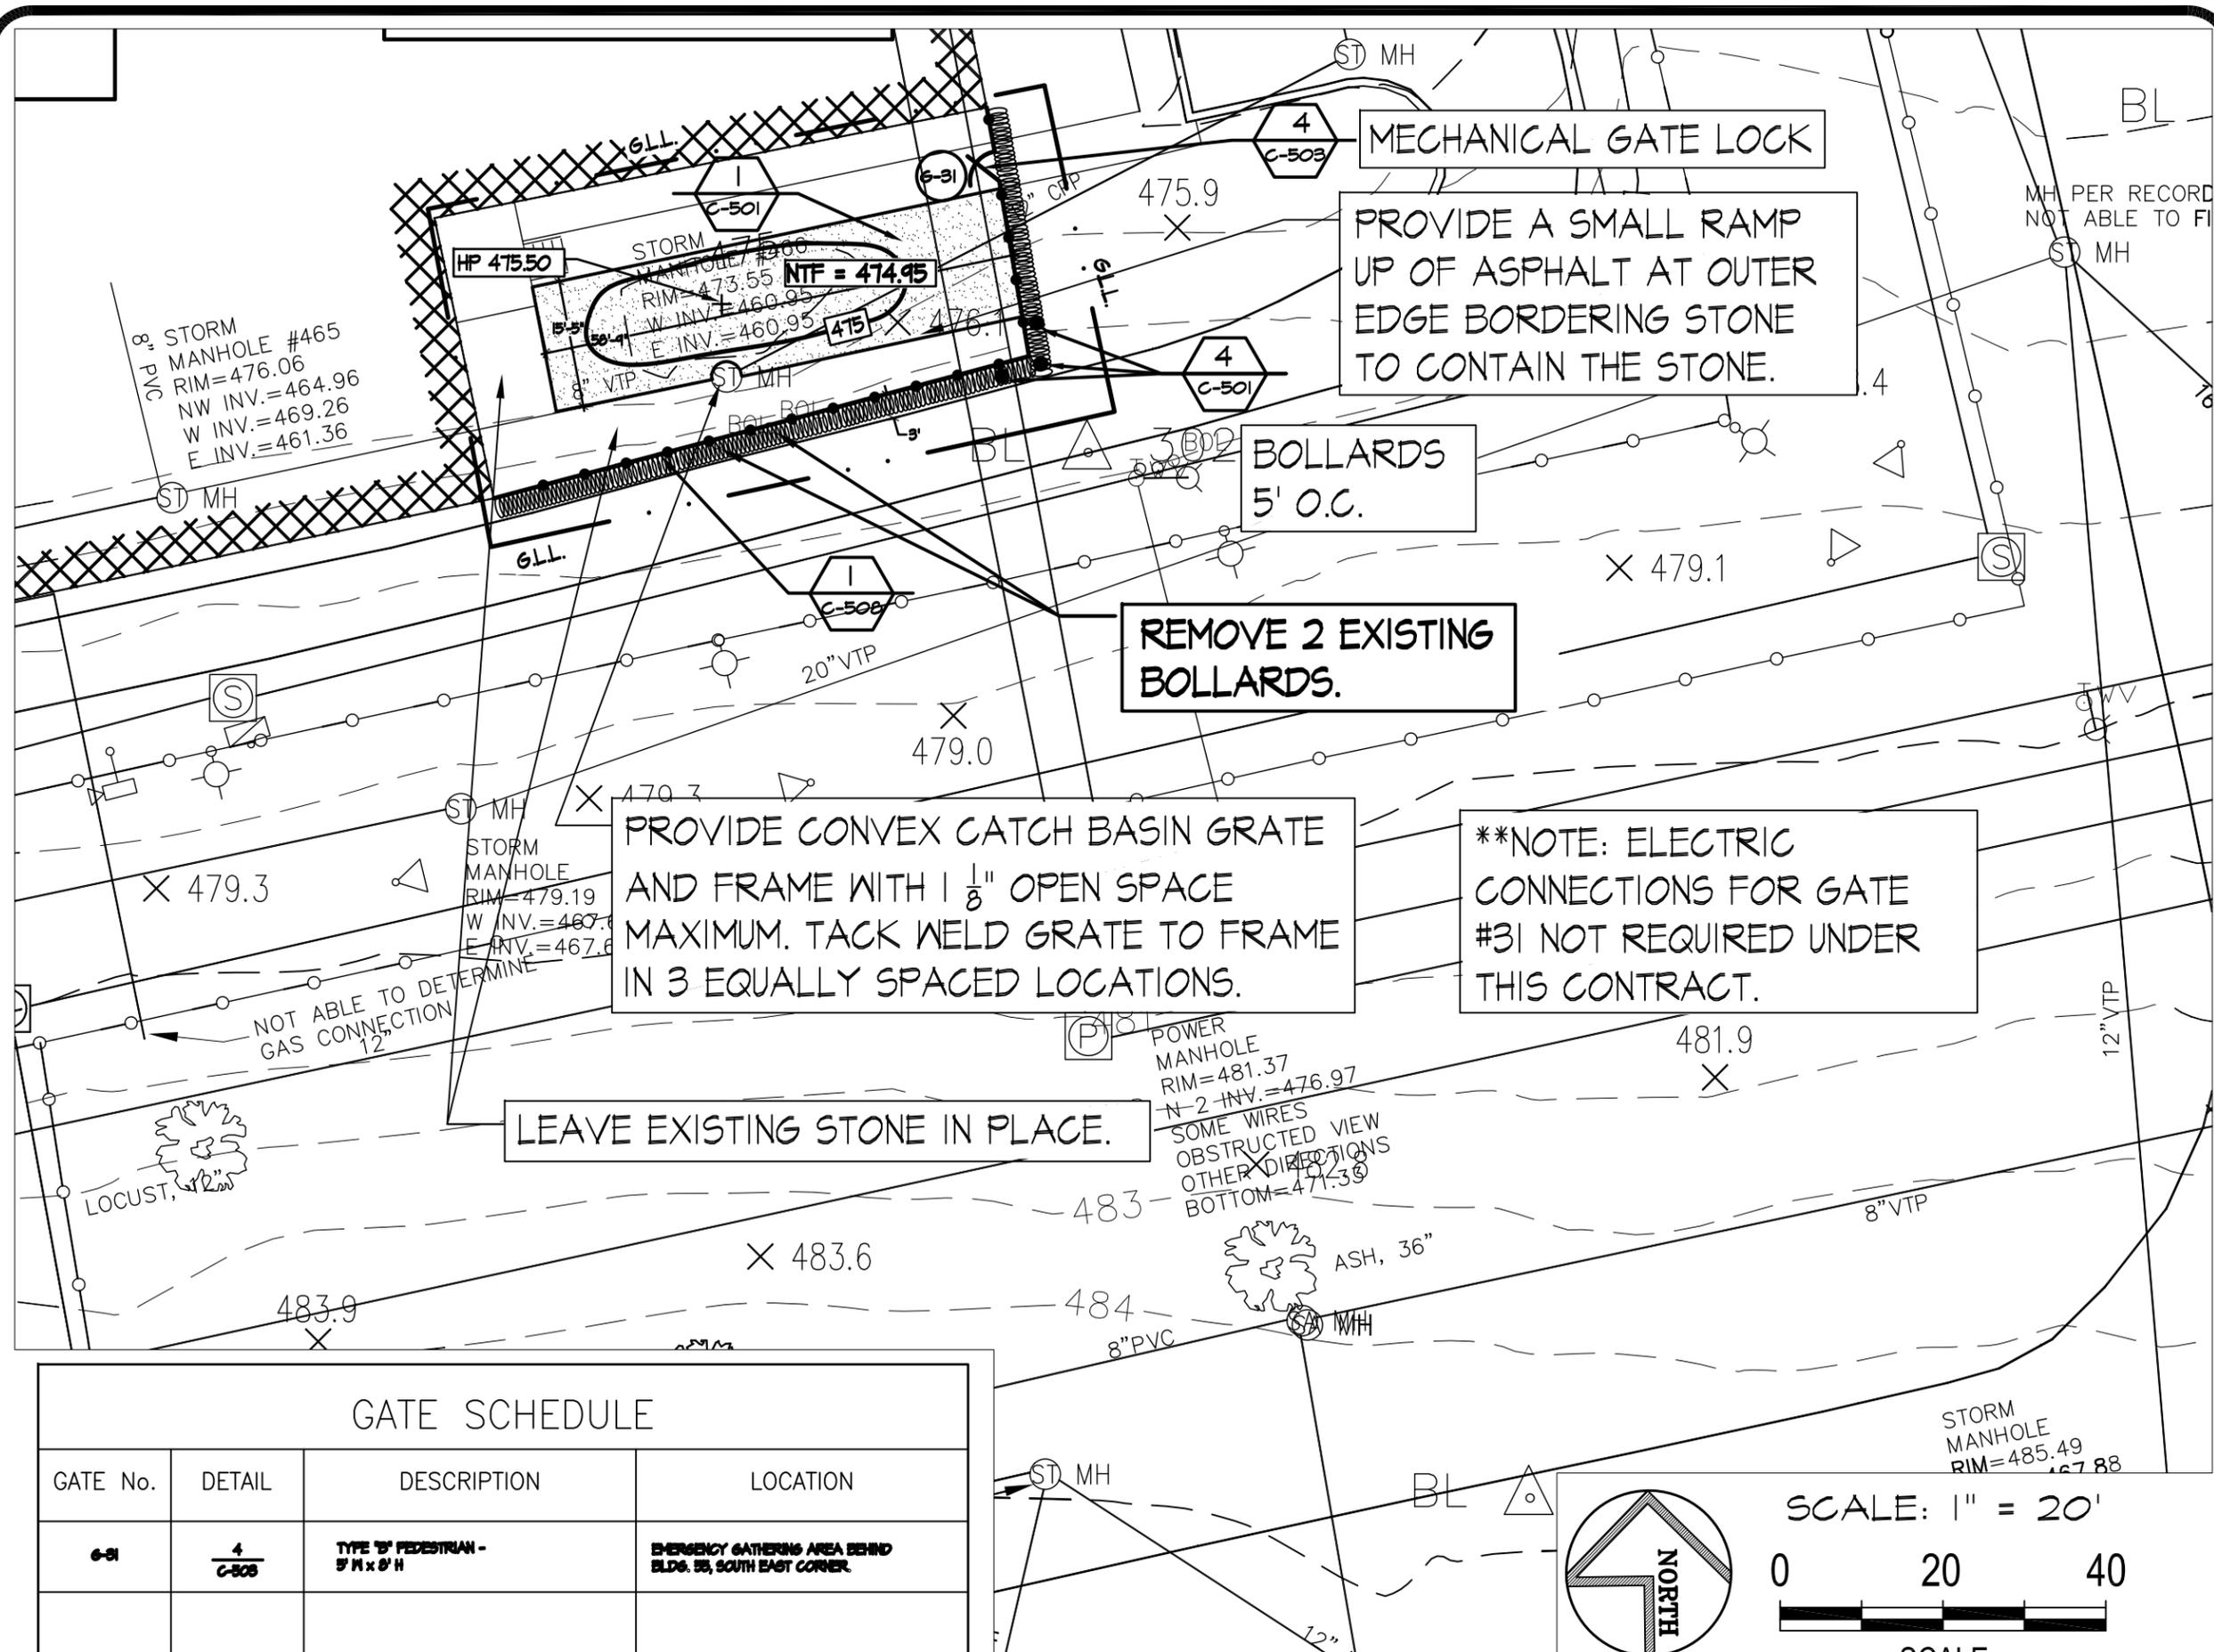

PROVIDE CONVEX CATCH BASIN GRATE AND FRAME WITH 1 1/8" OPEN SPACE MAXIMUM. TACK WELD GRATE TO FRAME IN 3 EQUALLY SPACED LOCATIONS.

**NOTE: ELECTRIC CONNECTIONS FOR GATE #31 NOT REQUIRED UNDER THIS CONTRACT.


MECHANICAL GATE LOCK
PROVIDE A SMALL RAMP UP OF ASPHALT AT OUTER EDGE BORDERING STONE TO CONTAIN THE STONE.

BOLLARDS 5' O.C.

REMOVE 2 EXISTING BOLLARDS.

LEAVE EXISTING STONE IN PLACE.

GATE No.	DETAIL	DESCRIPTION	LOCATION
6-31	4 C-508	TYPE "B" PEDESTRIAN - 5' W x 8' H	EMERGENCY GATHERING AREA BEHIND BLDG. 55, SOUTH EAST CORNER.

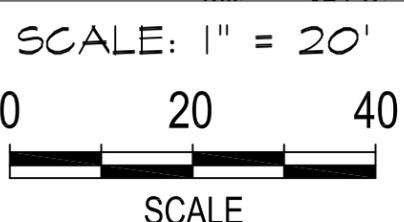

17X11 PLOT SHEET



NYS OFFICE OF GENERAL SERVICES

Serving New York

ANDREW M. CUOMO
Governor
ROANN M. DESTITO
Commissioner
JAMES M. DAVIES, A.I.A.
Deputy Commissioner, Design and Construction

CONSULTANTS

WARNING: THE ALTERATION OF THIS MATERIAL IN ANY WAY, UNLESS DONE UNDER THE DIRECTION OF A COMPARABLE PROFESSIONAL, I.E. ARCHITECT FOR AN ARCHITECT, ENGINEER FOR AN ENGINEER OR LANDSCAPE ARCHITECT FOR A LANDSCAPE ARCHITECT, IS A VIOLATION OF THE NEW YORK STATE EDUCATION LAW AND/OR REGULATIONS AND IS A CLASS 'A' MISDEMEANOR.

ELECTRIC

PROVIDE PEDESTRIAN SALLYPORT, FENCING AND SECURITY MODIFICATIONS

MOHAWK CORRECTIONAL FACILITY
6514 RT. 26, P.O. BOX 8450
ROME, NEW YORK

DEPARTMENT OF CORRECTIONS
AND COMMUNITY SUPERVISION

ADM 4	02/02/12	ADDENDUM #4
	xx/xx/xx	BID DOCUMENT
MARK	DATE	DESCRIPTION

PROJECT NUMBER: 44225-E

DESIGNED BY: C. Bukowski

DRAWN BY: C. Bukowski

CHECKED BY:


APPROVED BY:

SHEET TITLE

DETAIL FOR
NEW CONTROL
FENCE

C-508

SHEET OF

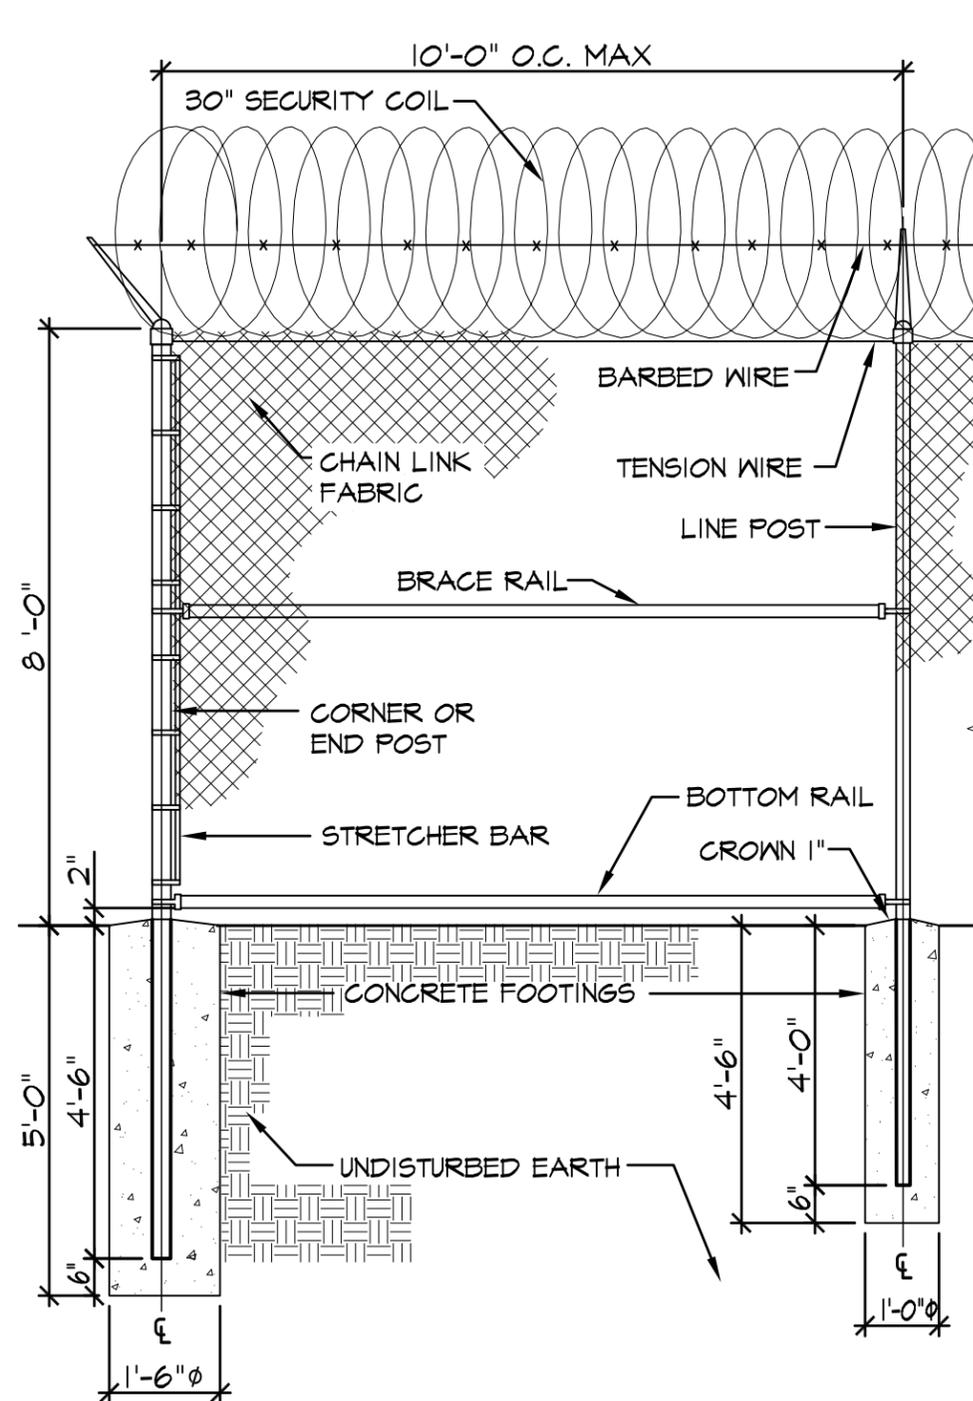

1 8'-0" CONTROL FENCE
C-508 NOT TO SCALE

17x11 PLOT SHEET