



STATE OF NEW YORK
OFFICE OF GENERAL SERVICES
DESIGN AND CONSTRUCTION GROUP
THE GOVERNOR NELSON A. ROCKEFELLER
EMPIRE STATE PLAZA
ALBANY, NY 12242



ADDENDUM NO. 2 TO PROJECT NO. 44264

**CONSTRUCTION WORK
REPLACE VEHICLE CONTROL GATES
G-9, G-9A, AND G-13
CLINTON CORRECTIONAL FACILITY
ROUTE 374, COOK STREET
DANNEMORA, NY 12929**

April 11, 2012

NOTE: This Addendum forms a part of the Contract Documents. Insert it in the Project Manual. Acknowledge receipt of this Addendum in the space provided on the Bid Form.



DRAWINGS

1. Replace Drawings Nos. C-101, C-501, C-502, and C-503 with the attached revised Drawing Nos. C-101R, C-501R, C-502R, and C-503R dated April 11, 2012.

END OF ADDENDUM

James Dirolf, P.E.
Director of Design

Apr 11, 2012 12:56pm
 V:\Design\corrections\44264\Cadd\44264-101.dwg
 36x24 PLOT SHEET

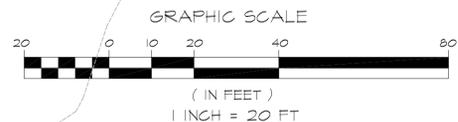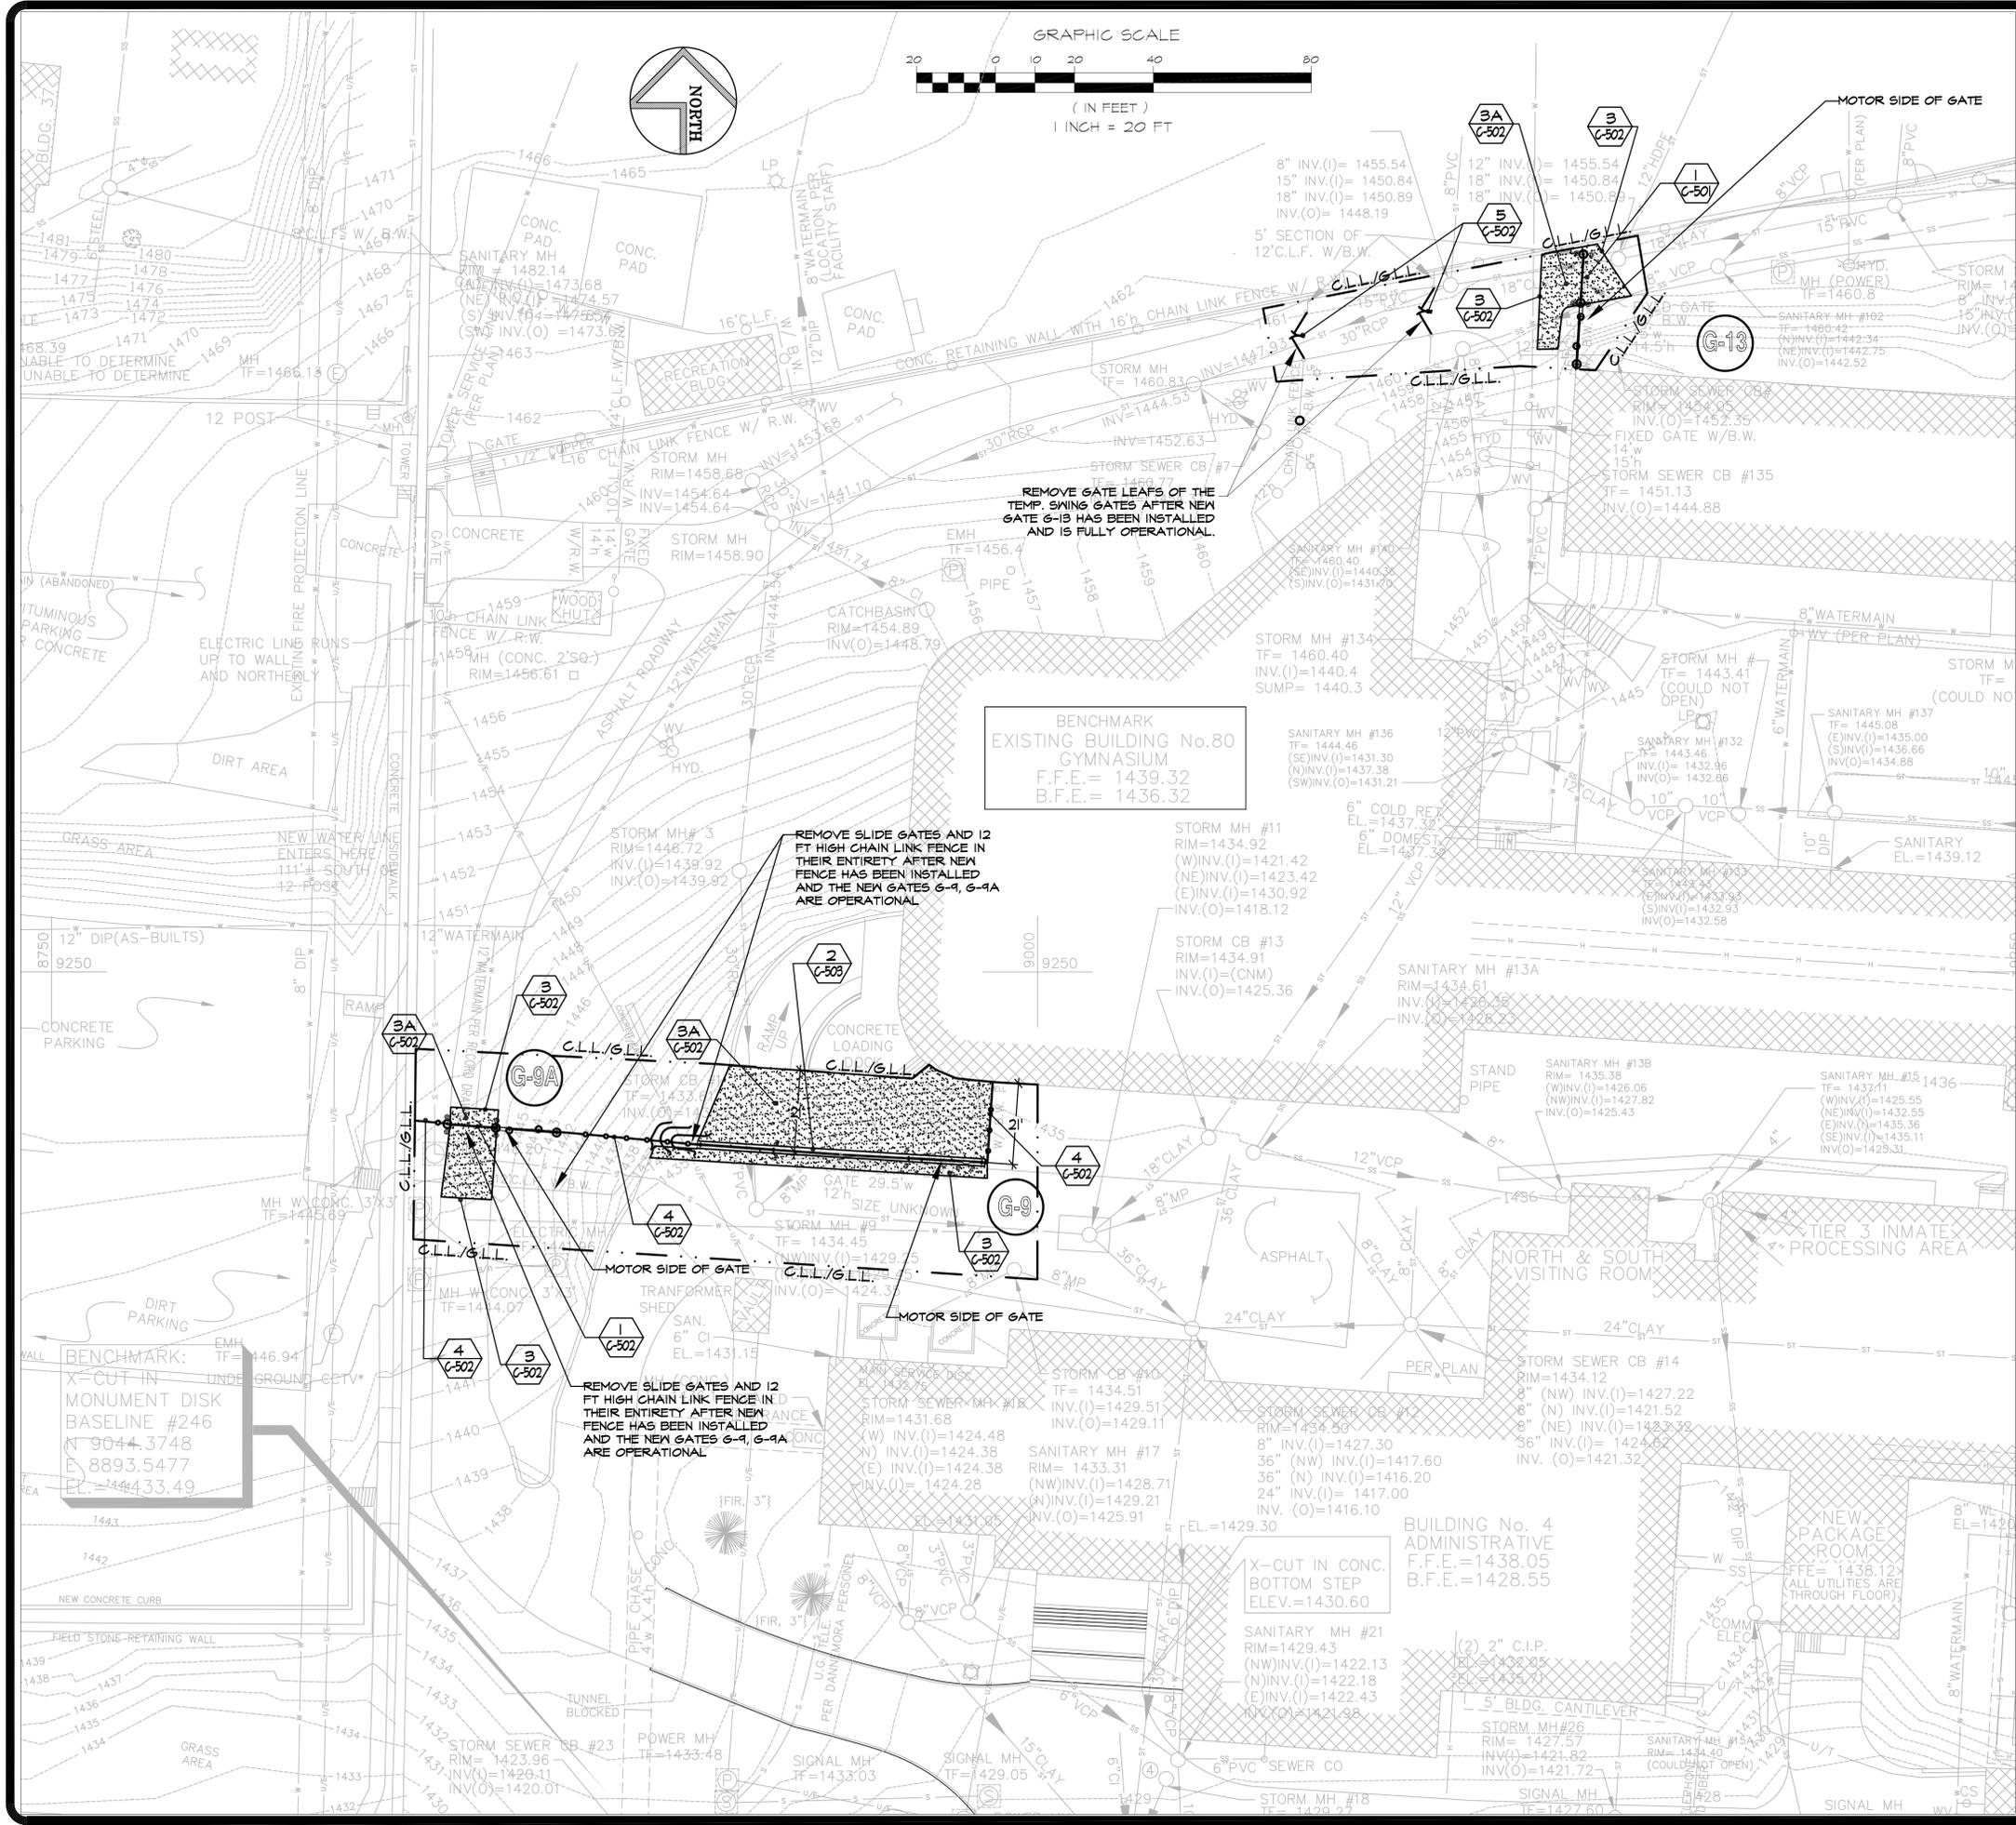

- ### GENERAL NOTES
- BASE MAPS AND PROPERTY SURVEY PREPARED BY BOSHELL ENGINEERS, FROM FIELD SURVEYS PERFORMED IN 2005.
 - COORDINATES ARE BASED ON NEW YORK STATE PLANE.
 - BENCH MARKS: VERTICAL CONTROL REFERENCED TO BENCH MARK SHOWN ON DRAWING NO. C-101. VERIFY BENCH MARK ELEVATION WITH AT LEAST TWO OTHER GIVEN ELEVATIONS ON THE DRAWINGS, AND NOTIFY THE DIRECTOR'S REPRESENTATIVE IN WRITING OF ANY DISCREPANCIES ENCOUNTERED.
 - THE CONTRACT LIMIT LINE (GLL) AND GRADING LIMIT LINE (GLL) SHALL BE CONSIDERED THE SAME UNLESS OTHERWISE SHOWN. EXTEND THE GLL AND GLL AS REQUIRED AND DIRECTED TO PROVIDE FOR ALL WORK REQUIRED.
 - UNDERGROUND UTILITIES ARE SHOWN FROM FIELD LOCATION WHERE POSSIBLE AND FROM RECORD DATA WHERE FOUND. EXACT LOCATION OF UTILITIES MAY DIFFER FROM THE LOCATION SHOWN AND ADDITIONAL UTILITIES MAY EXIST. VERIFY THE PRESENCE OF AND EXACT LOCATION OF ALL UTILITIES WITHIN THE CONTRACT LIMIT LINE PRIOR TO COMMENCING ANY EXCAVATION WORK PRESENT TO THIS CONTRACT.
 - PROVIDE ALL PERMITS REQUIRED BY GOVERNMENT AGENCIES HAVING STATUTORY JURISDICTION OVER THE FACILITIES AND NATURAL FEATURES FOUND ON THE PROJECT SITE AND WHICH WILL BE AFFECTED BY THE WORK OF THIS CONTRACT.
 - PROVIDE ALL REMOVALS INCIDENTAL TO AND NECESSARY TO PROVIDE THE WORK OF THIS CONTRACT. REMOVE EXISTING FEATURES IN THEIR ENTIRETY UNLESS OTHERWISE DIRECTED.
 - CLEAR AND GRUB EXISTING VEGETATION REGARDLESS OF SIZE, NECESSARY TO INST. ALL THE WORK OF THIS CONTRACT. REMOVE ALL ABOVE GROUND PORTIONS OF PLANTS TO A MINIMUM DEPTH OF 6" BELOW FINISH GRADE IN LAWN AREAS. GOVERN ALL GRUBbing BELOW GROUND PORTIONS OF PLANTS IN AREAS TO BE COVERED WITH BUILDINGS AND OTHER STRUCTURES. PRESERVE AND PLANTING BEDS, PRESERVE AND PROTECT ALL EXISTING VEGETATION NOT INDICATED TO BE REMOVED AND OTHER VEGETATION OUTSIDE THE GLL/GLL NOT REQUIRED TO BE DISTURBED BY THE WORK OF THIS, AND RELATED CONTRACTS. PROVIDE FENCES, BARRICADES, AND OTHER SUITABLE DEVICES TO PREVENT DAMAGE BY VEHICLES. RESTRICT VEHICULAR TRAFFIC TO AREAS OUTSIDE THE DRIP LINE OF TREES AND SHRUBS. DO NOT DRIVE OR PARK VEHICLES ON LAWNS.
 - PROTECT FROM DAMAGE ALL EXISTING PHYSICAL FEATURES NOT INDICATED OR REQUIRED TO BE REMOVED FOR THE WORK. PROTECT FROM DAMAGE ALL EXISTING PHYSICAL FEATURES ON THE SITE THAT LIE OUTSIDE THE GRADING LIMIT LINE.
 - RESTORE TO THEIR ORIGINAL CONDITION ALL EXISTING PHYSICAL FEATURES DAMAGED BY THE UNAUTHORIZED ACT OR OMISSION OF THE CONTRACTOR. ORIGINAL CONDITION SHALL MEAN THE CONDITION IN WHICH THE FEATURE WAS FOUND AT THE START OF THE WORK.
 - SAW CUT EDGES OF ALL PAVEMENT REQUIRED TO BE REMOVED FOR INSTALLATION OF WORK OF THIS CONTRACT. RESTORE PAVEMENT TO MATCH THICKNESS AND TYPE OF ADJACENT EXISTING PAVEMENT.
 - PROVIDE SMOOTH TRANSITION TO EXISTING GRADES.
 - STRIP ALL EXISTING ORGANIC SOIL FROM ALL AREAS WITHIN THE GRADING LIMIT LINE WHERE EXCAVATION OR FILL IS REQUIRED. UNCONTAMINATED ORGANIC SOIL FROM LAWN AND LANDSCAPE AREAS SHALL BE ACCEPTABLE FOR REUSE AS TOPSOIL. STOCKPILE ALL STRIPPED ORGANIC SOIL AS DIRECTED BY THE DIRECTOR'S REPRESENTATIVE. DO NOT STOCKPILE NON-ORGANIC MINERAL SOIL OR OTHER CONTAMINATED MATERIALS WITH TOPSOIL.
 - FINE GRADE TOPSOIL, SEED AND MULCH ALL AREAS DISTURBED BY THE WORK OF THIS CONTRACT AND NOT SPECIFIED TO BE COVERED BY BUILDINGS, PAVEMENTS, OR OTHER FINISHED SURFACE. RESTORE ALL EXISTING CONSTRUCTION TO ORIGINAL CONDITION UNLESS SHOWN OR DIRECTED OTHERWISE.
 - PERMANENT ROADS ARE NOT DESIGNED OR INTENDED FOR CONSTRUCTION EQUIPMENT USE.
 - PRIOR TO PLACING THE PERMANENT ASPHALT CONCRETE AND/OR CONCRETE PAVING REQUIRED BY THIS CONTRACT, PROVIDE UNCONTAMINATED SUBBASE MATERIALS REQUIRED TO MEET FULL SECTIONS AND GRADES.
 - ALL EXISTING SURFACE APPURTENANCES (I.E. WATER VALVES, GATE BASIN FRAMES AND GRATES, MANHOLE FRAMES AND COVERS) WITH IN THE PROJECT LIMITS SHALL BE ADJUSTED TO FINISH GRADE.

CIVIL SYMBOLS EXISTING

	PAVEMENT
	BUILDING
	CONTOUR LINE
	SPOT ELEVATION
	TOP FRAME ELEVATION
	INVERT ELEVATION
	SAN
	SURVEY BASELINE POINT
	SURVEY BASELINE
	BENCH MARK
	FENCE
	SECURITY FENCE
	GATE (SINGLE)
	GATE (DOUBLE)
	FENCE LIGHT
	LIGHT POLE
	YARD LIGHT
	INFRARED
	PAD BOX
	CCTV
	MANHOLE
	POWER MANHOLE
	SIGNAL MANHOLE
	UTILITY POLE
	BOLLARD
	HYDRANT
	WATER VALVE
	STORM MANHOLE
	CATCH BASIN
	SANITARY MANHOLE
NEW	
	CONTRACT & GRADING LIMIT LINE
	DETAIL INDICATOR
	PAVEMENT TO BE REMOVED
	ASPHALT PAVING
	FENCE
	GATE
	GATE NUMBER
	BOLLARD
	FIRE LANES (SHOWS EXISTING WORK) HEAVY LINES DENOTE NEW WORK

OGS
 NYS OFFICE OF GENERAL SERVICES
 Serving New York

ANDREW M. CUOMO
 Governor
 ROANN M. DESTITO
 Commissioner
 JAMES M. DAVIES, A.L.A.
 Deputy Commissioner, Design and Construction

CONSULTANT

WARNING:
 THE ALTERATION OF THIS MATERIAL IN ANY WAY, UNLESS DONE UNDER THE DIRECTION OF A COMPARABLE PROFESSIONAL, I.E. ARCHITECT FOR AN ARCHITECT, ENGINEER FOR AN ENGINEER OR LANDSCAPE ARCHITECT FOR A LANDSCAPE ARCHITECT, IS A VIOLATION OF THE NEW YORK STATE EDUCATION LAW AND/OR REGULATIONS AND IS A CLASS 'A' MISDEMEANOR.

CONTRACT: **CONSTRUCTION**

TITLE: **REPLACE VEHICLE CONTROL GATES G9, G9A, AND G13 GUARD TOWER 12**

LOCATION: **CLINTON CORRECTIONAL FACILITY ROUTE 374, COOK STREET DANMORA, NY 12929**

CLIENT: **NYS DEPARTMENT OF CORRECTIONS AND COMMUNITY SUPERVISION**

MARK	DATE	DESCRIPTION
	04/11/2012	ADDENDUM #2
	02/22/2012	BID DOCUMENTS

PROJECT NUMBER:	44264 - C
DESIGNED BY:	J. Pokines
DRAWN BY:	J. Pokines
FIELD CHECK:	
APPROVED:	
SHEET TITLE: SITE, GRADING PLAN, LEGEND AND GENERAL NOTES	
DRAWING NUMBER:	C-101R
SHEET	1 OF 9

CONSULTANT

WARNING:

THE ALTERATION OF THIS MATERIAL IN ANY WAY, UNLESS DONE UNDER THE DIRECTION OF A COMPARABLE PROFESSIONAL, I.E. ARCHITECT FOR AN ARCHITECT, ENGINEER FOR AN ENGINEER OR LANDSCAPE ARCHITECT FOR A LANDSCAPE ARCHITECT, IS A VIOLATION OF THE NEW YORK STATE EDUCATION LAW AND/OR REGULATIONS AND IS A CLASS 'A' MISDEMEANOR.

CONTRACT:

CONSTRUCTION

TITLE:
REPLACE VEHICLE CONTROL GATES
G9, G9A, AND G13

LOCATION:
CLINTON CORRECTIONAL FACILITY
ROUTE 374, COOK STREET
DANNEMORA, NY 12929

CLIENT:
NYS DEPARTMENT OF CORRECTIONS
AND COMMUNITY SUPERVISION

MARK	DATE	DESCRIPTION
	04/11/2012	ADDENDUM #2
	02/22/2012	BID DOCUMENTS

PROJECT NUMBER: **44264 - C**

DESIGNED BY: J. Pokines

DRAWN BY: J. Pokines


FIELD CHECK:

APPROVED:


SHEET TITLE:

**SITE
DETAILS**

DRAWING NUMBER:
C-501R

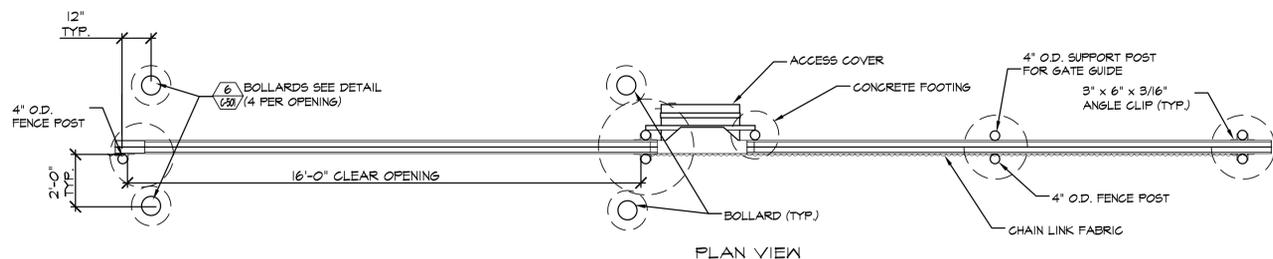


PLAN VIEW

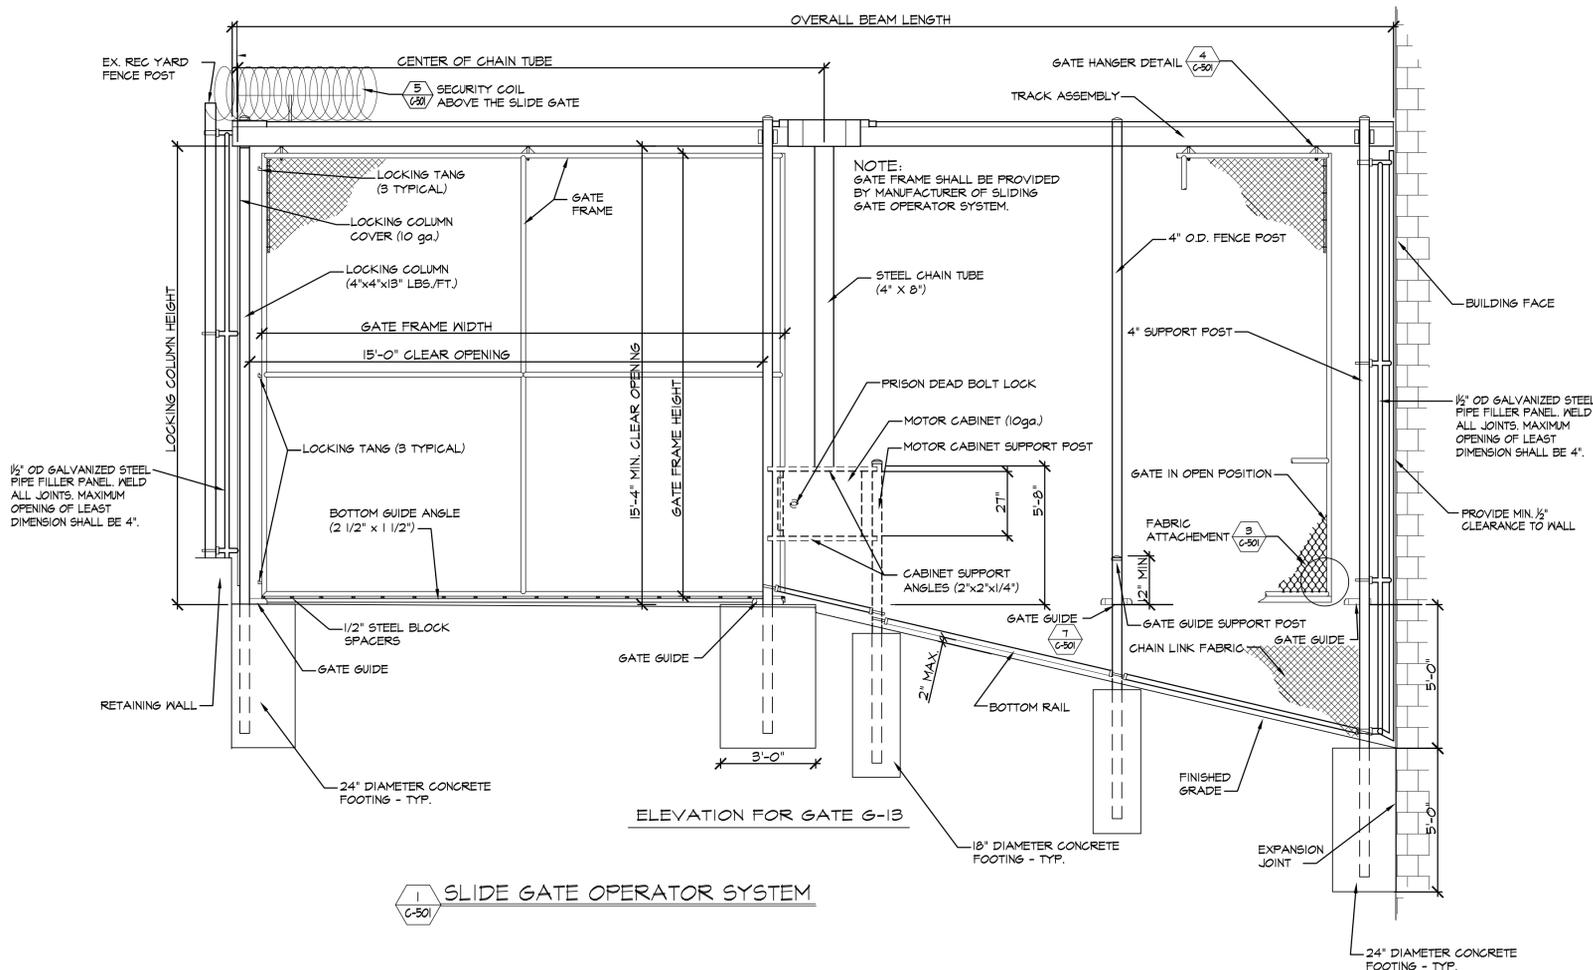


ELEVATION FOR GATE G-13


1 SLIDE GATE OPERATOR SYSTEM (C-50)

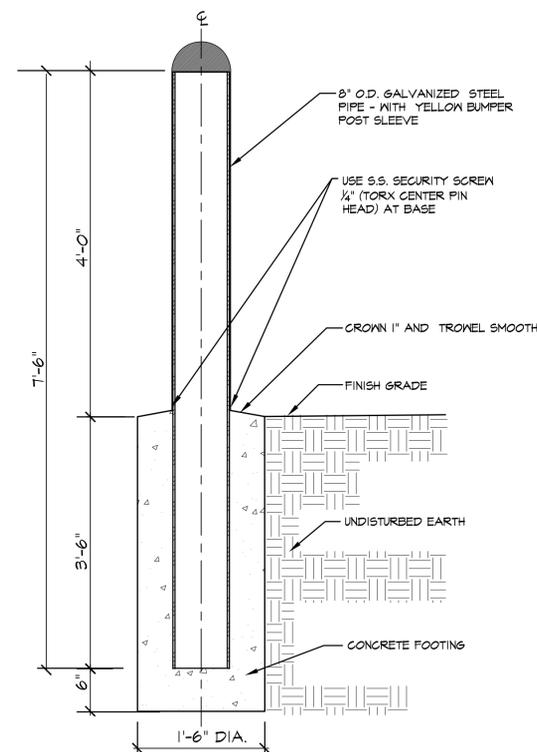


6 STEEL PIPE BOLLARD (C-50)

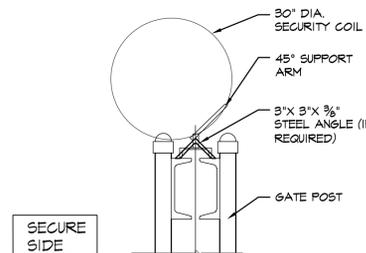


5 SECURITY COIL ATTACHMENT AT TOP OF SLIDE GATE (C-50)

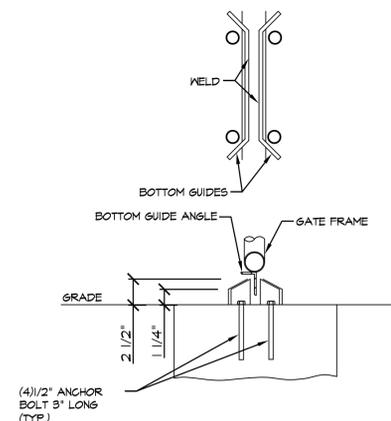


2 GATE GUIDE (C-50)

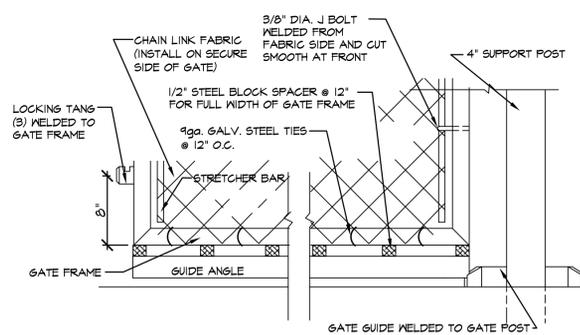


3 GATE GUIDE & FABRIC ATTACHMENT DETAIL (C-50)

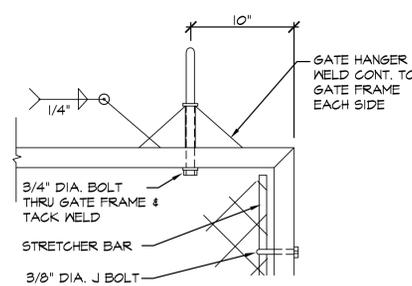

4 GATE HANGER DETAIL (C-50)

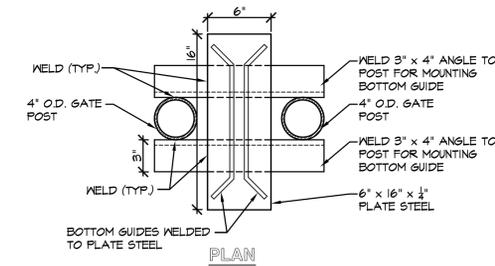

NOTE: ALL ITEMS TO BE GALVANIZED

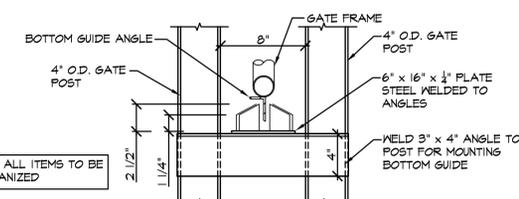

7 GATE GUIDE ATTACHMENT TO POST (C-50)

CONSULTANT

WARNING:
THE ALTERATION OF THIS MATERIAL IN ANY WAY, UNLESS DONE UNDER THE DIRECTION OF A COMPARABLE PROFESSIONAL, I.E. ARCHITECT FOR AN ARCHITECT, ENGINEER FOR AN ENGINEER OR LANDSCAPE ARCHITECT FOR A LANDSCAPE ARCHITECT, IS A VIOLATION OF THE NEW YORK STATE EDUCATION LAW AND/OR REGULATIONS AND IS A CLASS 'A' MISDEMEANOR.

CONTRACT:

CONSTRUCTION

TITLE:
REPLACE VEHICLE CONTROL GATES
G9, G9A, AND G13

LOCATION:
CLINTON CORRECTIONAL FACILITY
ROUTE 374, COOK STREET
DANNEMORA, NY 12929

CLIENT:
NYS DEPARTMENT OF CORRECTIONS
AND COMMUNITY SUPERVISION

MARK	DATE	DESCRIPTION
	04/11/2012	ADDENDUM #2
	02/22/2012	BID DOCUMENTS

PROJECT NUMBER: **44264 - C**

DESIGNED BY: J. Pokines

DRAWN BY: J. Pokines

FIELD CHECK:




APPROVED:

SHEET TITLE:

SITE DETAILS

DRAWING NUMBER:


C-502R

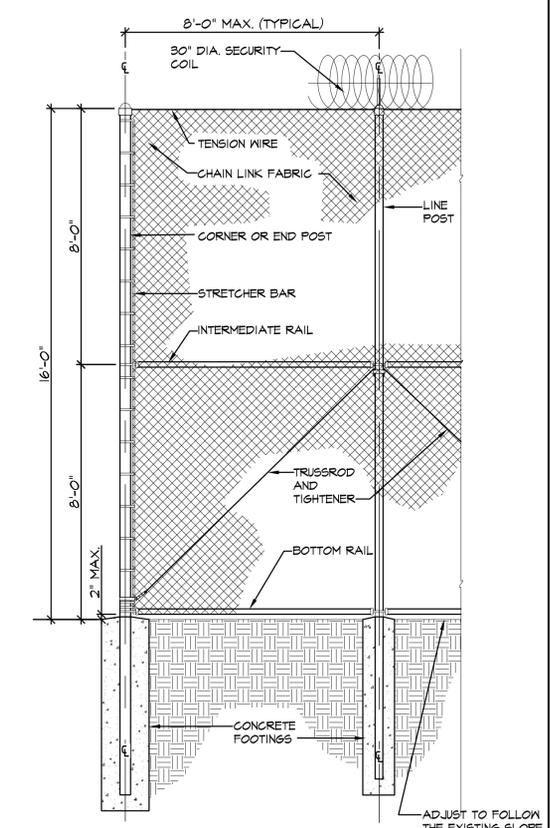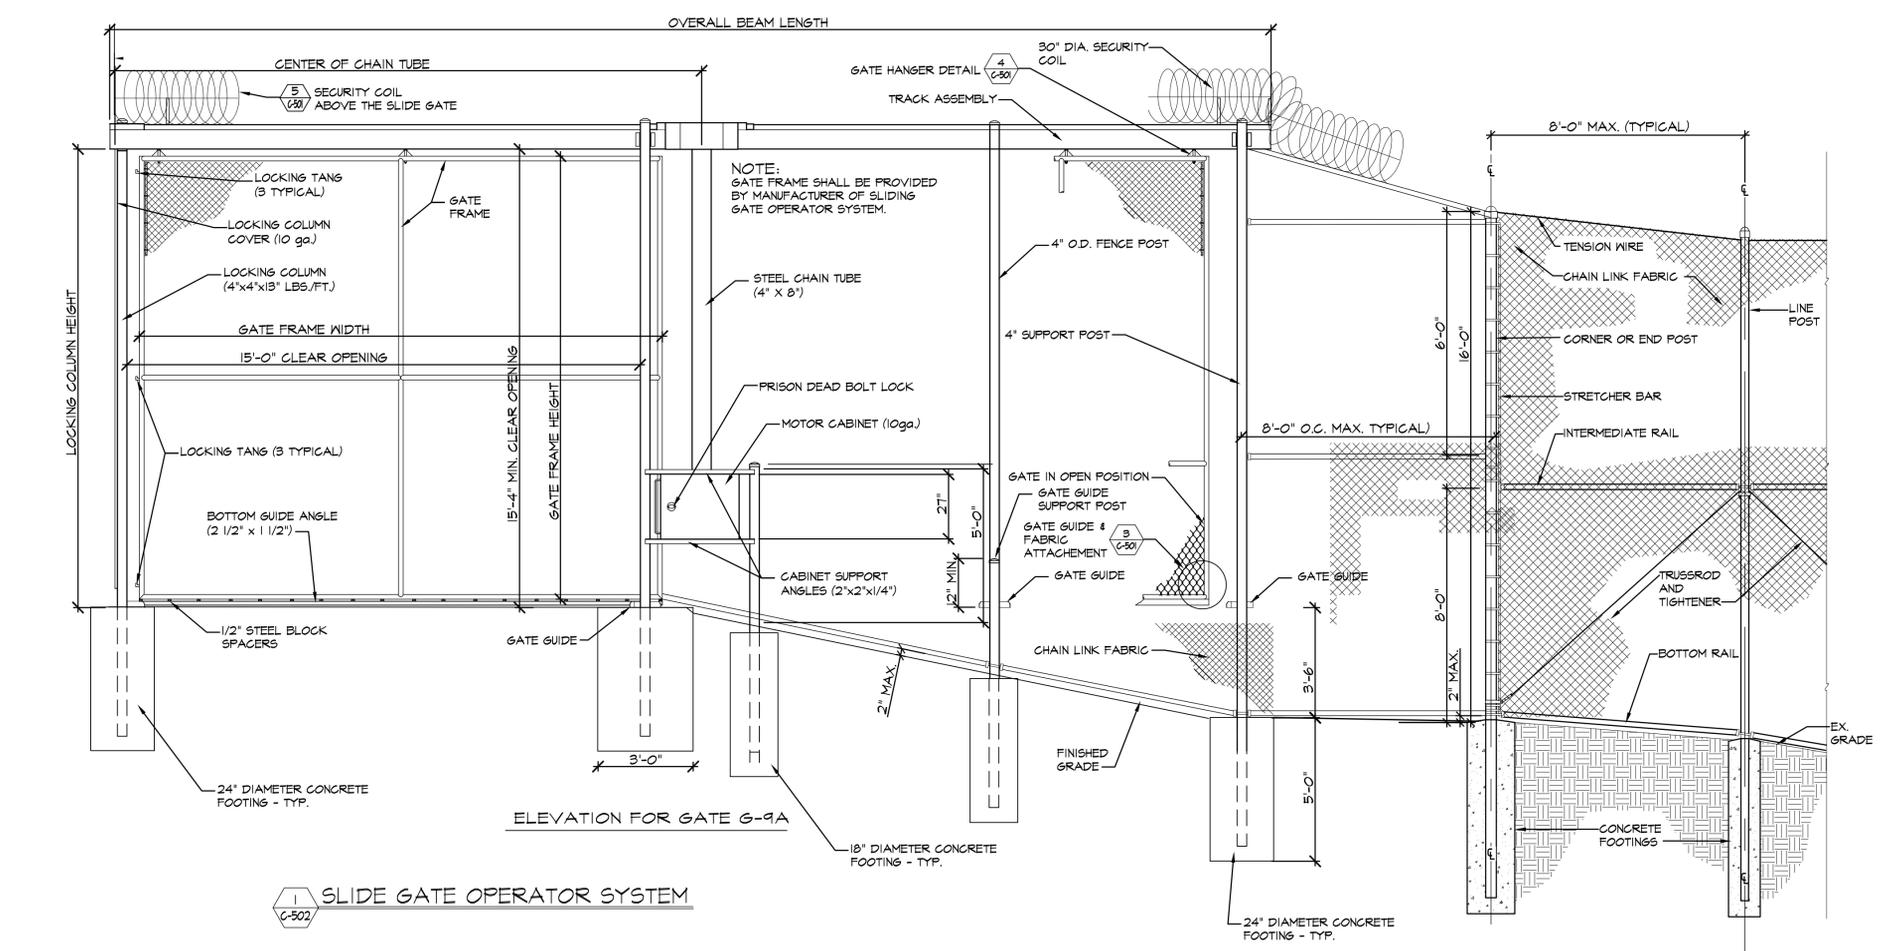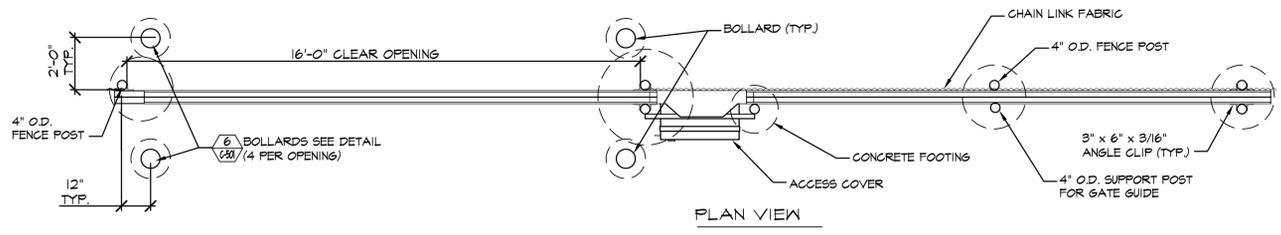


4 16' HIGH CONTROL FENCE
C-502 NOT TO SCALE

2 SECURITY FENCE TRANSITION DETAIL
C-502


NOTE "A"
CROSS TIE WITH S.S. TWISTABLE WIRE TIES, OR INSTALL 2 S.S. HOG RINGS AT:
• CENTER BARB OF A 3 BARB SPLICE
• BOTH BARBS OF A 2 BARB SPLICE
• POINT OF THE SPLICE WHERE FACTORY CLIPS ARE INSTALLED ON ADJOINING SECTION OF CONTINUOUS COIL.

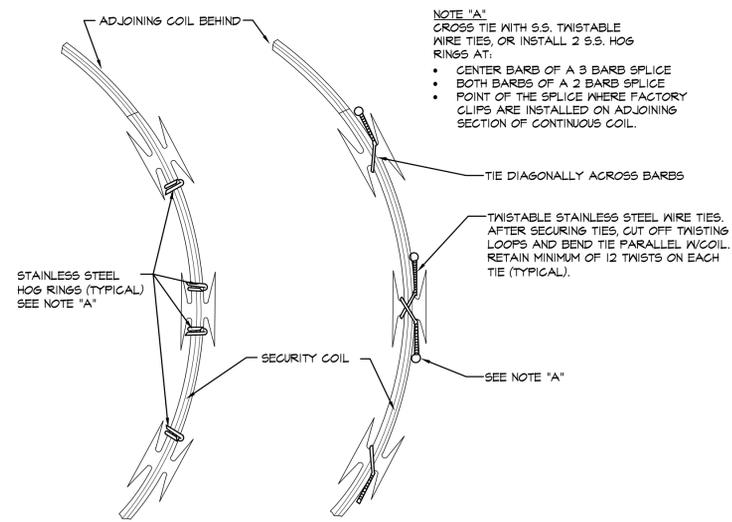


7 SECURITY COIL SPLICE DETAIL
C-502 NOT TO SCALE

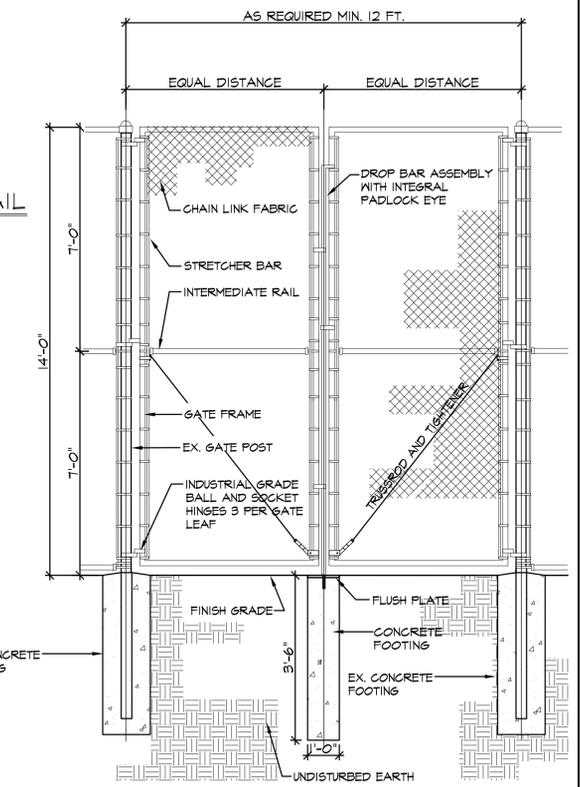

5 12' WIDE DOUBLE SWING GATE - TYPE C
C-502 TEMPORARY IN EX. FENCE

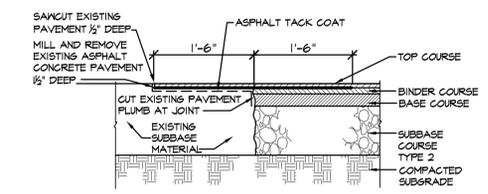

3 ASPHALT TRANSITION
C-502

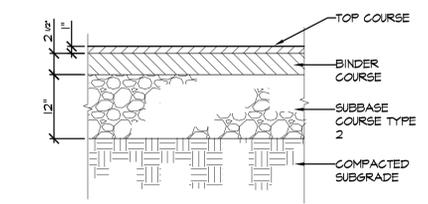

3A ASPHALT CONCRETE PAVING
C-502

Apr 11, 2012 - 1:01pm
X:\Design\Construction\44264\44264A\44264A\44264C-502.dwg
36x24 PLOT SHEET

CONSULTANT

WARNING:
THE ALTERATION OF THIS MATERIAL IN ANY WAY, UNLESS DONE UNDER THE DIRECTION OF A COMPARABLE PROFESSIONAL, I.E. ARCHITECT FOR AN ARCHITECT, ENGINEER FOR AN ENGINEER OR LANDSCAPE ARCHITECT FOR A LANDSCAPE ARCHITECT, IS A VIOLATION OF THE NEW YORK STATE EDUCATION LAW AND/OR REGULATIONS AND IS A CLASS 'A' MISDEMEANOR.

CONTRACT: **CONSTRUCTION**

TITLE: **REPLACE VEHICLE CONTROL GATES G9, G9A, AND G13**

LOCATION: **CLINTON CORRECTIONAL FACILITY
ROUTE 374, COOK STREET
DANNEMORA, NY 12929**

CLIENT: **NYS DEPARTMENT OF CORRECTIONS
AND COMMUNITY SUPERVISION**

MARK	DATE	DESCRIPTION
	04/11/2012	ADDENDUM #2
	02/22/2012	BID DOCUMENTS

PROJECT NUMBER:	44264 - C
DESIGNED BY:	J. Pokines
DRAWN BY:	C. Bukowski
FIELD CHECK:	
APPROVED:	




SHEET TITLE:

**BI-PARTING GATE
DETAILS**

DRAWING NUMBER:

C-503R

SHEET 4 OF 9

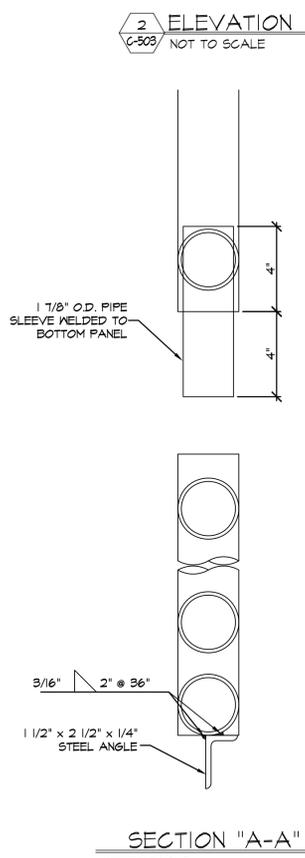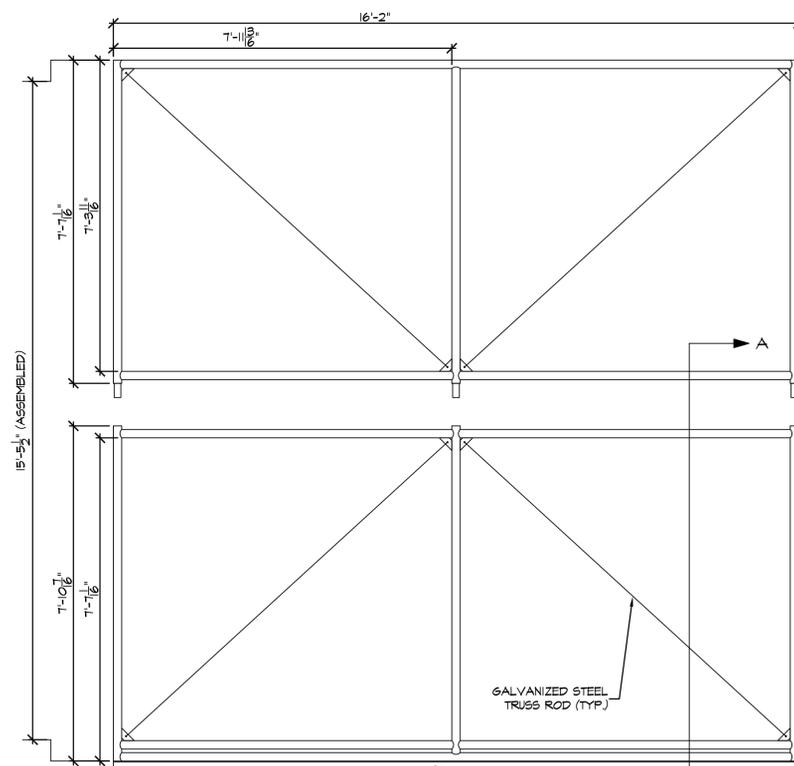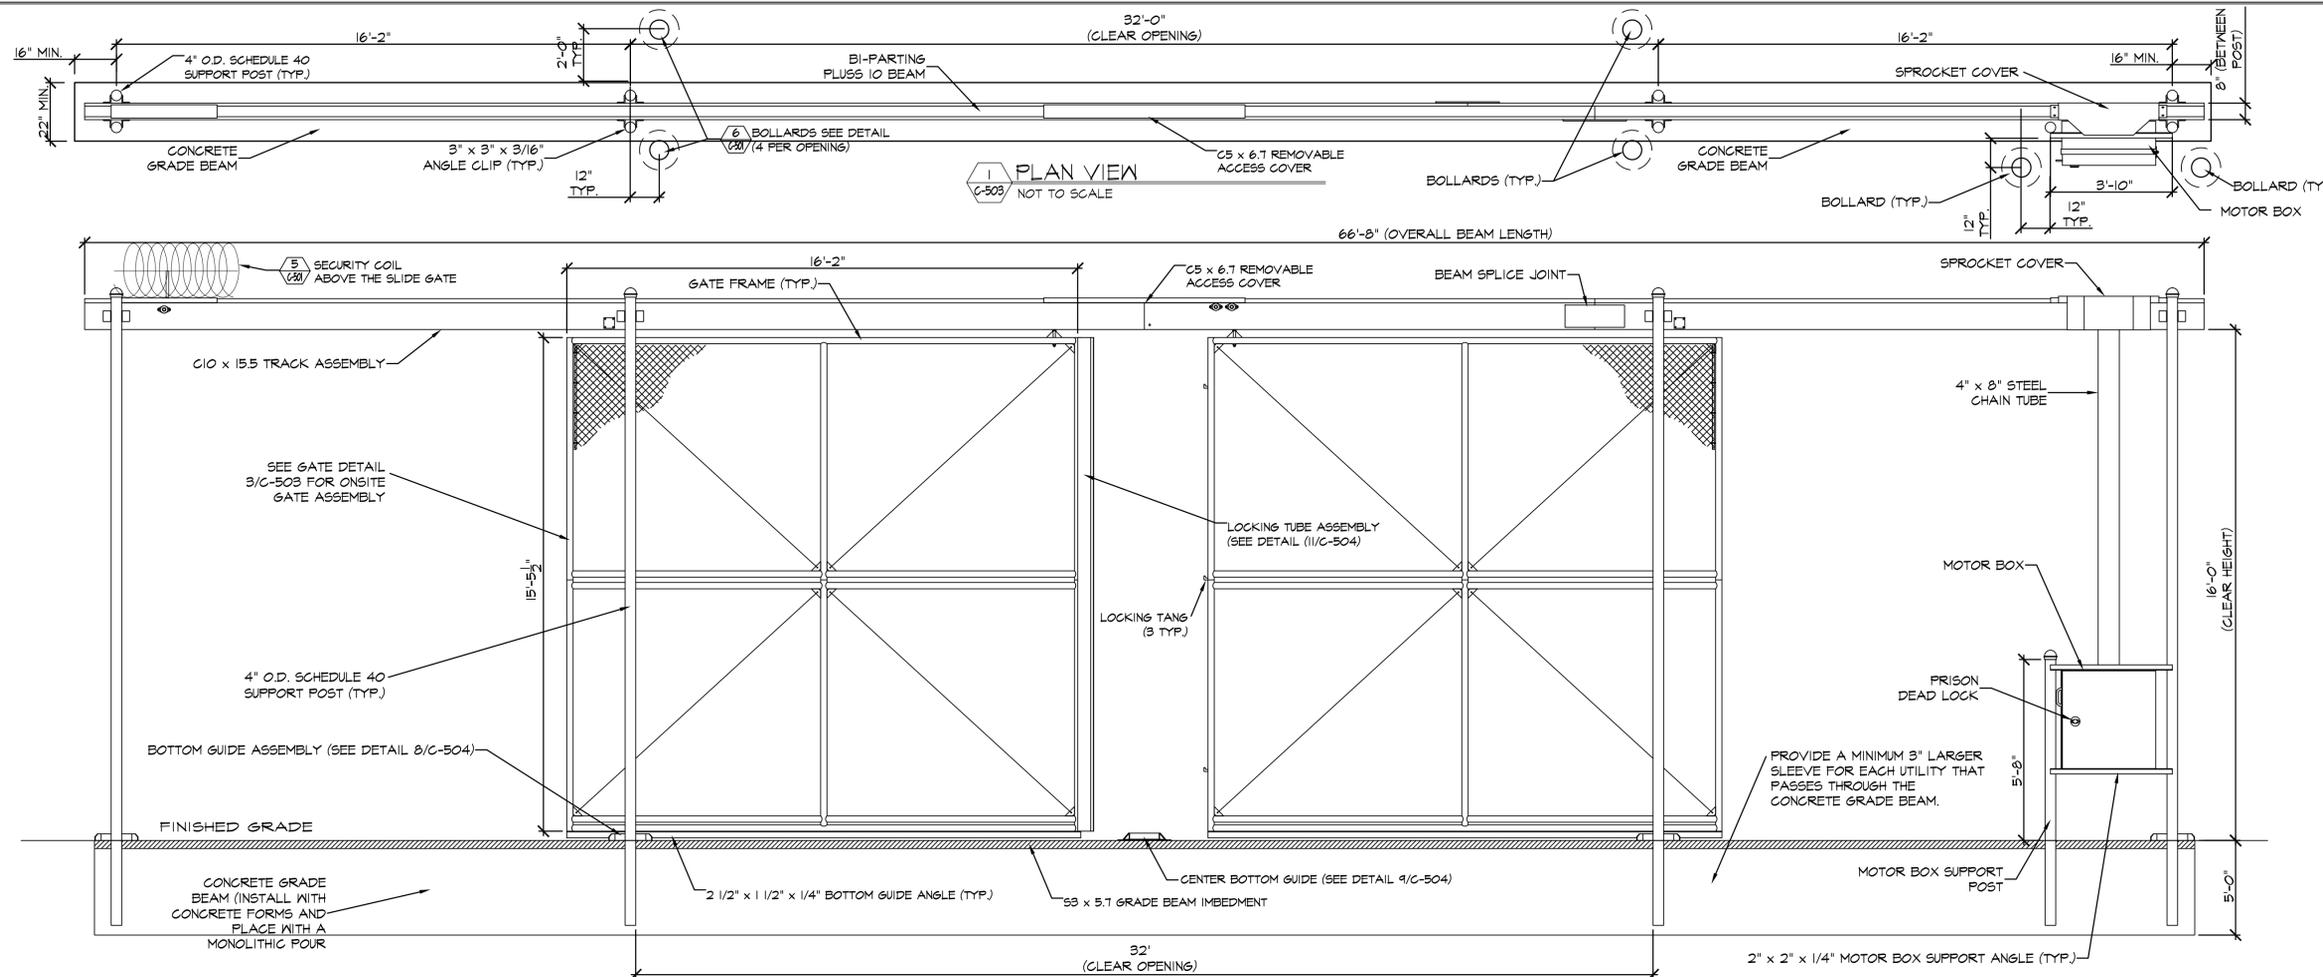

NOTES:
1. GATE FRAME SECTIONS WILL BE WELDED TOGETHER IN THE FIELD.
2. UNLESS NOTED OTHERWISE, ALL GATE FRAME MEMBERS ARE 2 3/8" O.D. SCHEDULE 40 GALVANIZED STEEL PIPE.