



STATE OF NEW YORK
OFFICE OF GENERAL SERVICES
DESIGN AND CONSTRUCTION GROUP
THE GOVERNOR NELSON A. ROCKEFELLER
EMPIRE STATE PLAZA
ALBANY, NY 12242



ADDENDUM NO. 1 TO PROJECT NO. 44494

**CONSTRUCTION WORK
REPLACE WINDOWS, BLDG 136
WILLARD DRUG TREATMENT CENTER
7116 COUNTY ROUTE 132
WILLARD, NY**

December 18, 2013

NOTE: This Addendum forms a part of the Contract Documents. Insert it in the Project Manual. Acknowledge receipt of this Addendum in the space provided on the Bid Form.

CONSTRUCTION WORK DRAWINGS

1. Revised Drawing:
 - a. Drawing G-101, noted "REVISED DRAWING" and dated "12/18/2013" is attached to this Addendum and supersedes the same numbered originally issued drawing and forms part of the Contract Documents.
2. Revised Drawing:
 - a. Drawing A-102, noted "REVISED DRAWING" and dated "12/18/2013" is attached to this Addendum and supersedes the same numbered originally issued drawing and forms part of the Contract Documents.
3. Revised Drawing:
 - a. Drawing A-103, noted "REVISED DRAWING" and dated "12/18/2013" is attached to this Addendum and supersedes the same numbered originally issued drawing and forms part of the Contract Documents.
4. Revised Drawing:
 - a. Drawing A-201, noted "REVISED DRAWING" and dated "12/18/2013" is attached to this Addendum and supersedes the same numbered originally issued drawing and forms part of the Contract Documents.

5. Revised Drawing:
 - a. Drawing A-601, noted “REVISED DRAWING” and dated “12/18/2013” is attached to this Addendum and supersedes the same numbered originally issued drawing and forms part of the Contract Documents.

6. Revised Drawing:
 - a. Drawing A-602, noted “REVISED DRAWING” and dated “12/18/2013” is attached to this Addendum and supersedes the same numbered originally issued drawing and forms part of the Contract Documents.


7. Revised Drawing:
 - a. Drawing A-603, noted “REVISED DRAWING” and dated “12/18/2013” is attached to this Addendum and supersedes the same numbered originally issued drawing and forms part of the Contract Documents.

8. Revised Drawing:
 - a. Drawing A-604, noted “REVISED DRAWING” and dated “12/18/2013” is attached to this Addendum and supersedes the same numbered originally issued drawing and forms part of the Contract Documents.

9. Revised Drawing:
 - a. Drawing A-605, noted “REVISED DRAWING” and dated “12/18/2013” is attached to this Addendum and supersedes the same numbered originally issued drawing and forms part of the Contract Documents.

END OF ADDENDUM

James Dirolf, P.E.
Director of Design

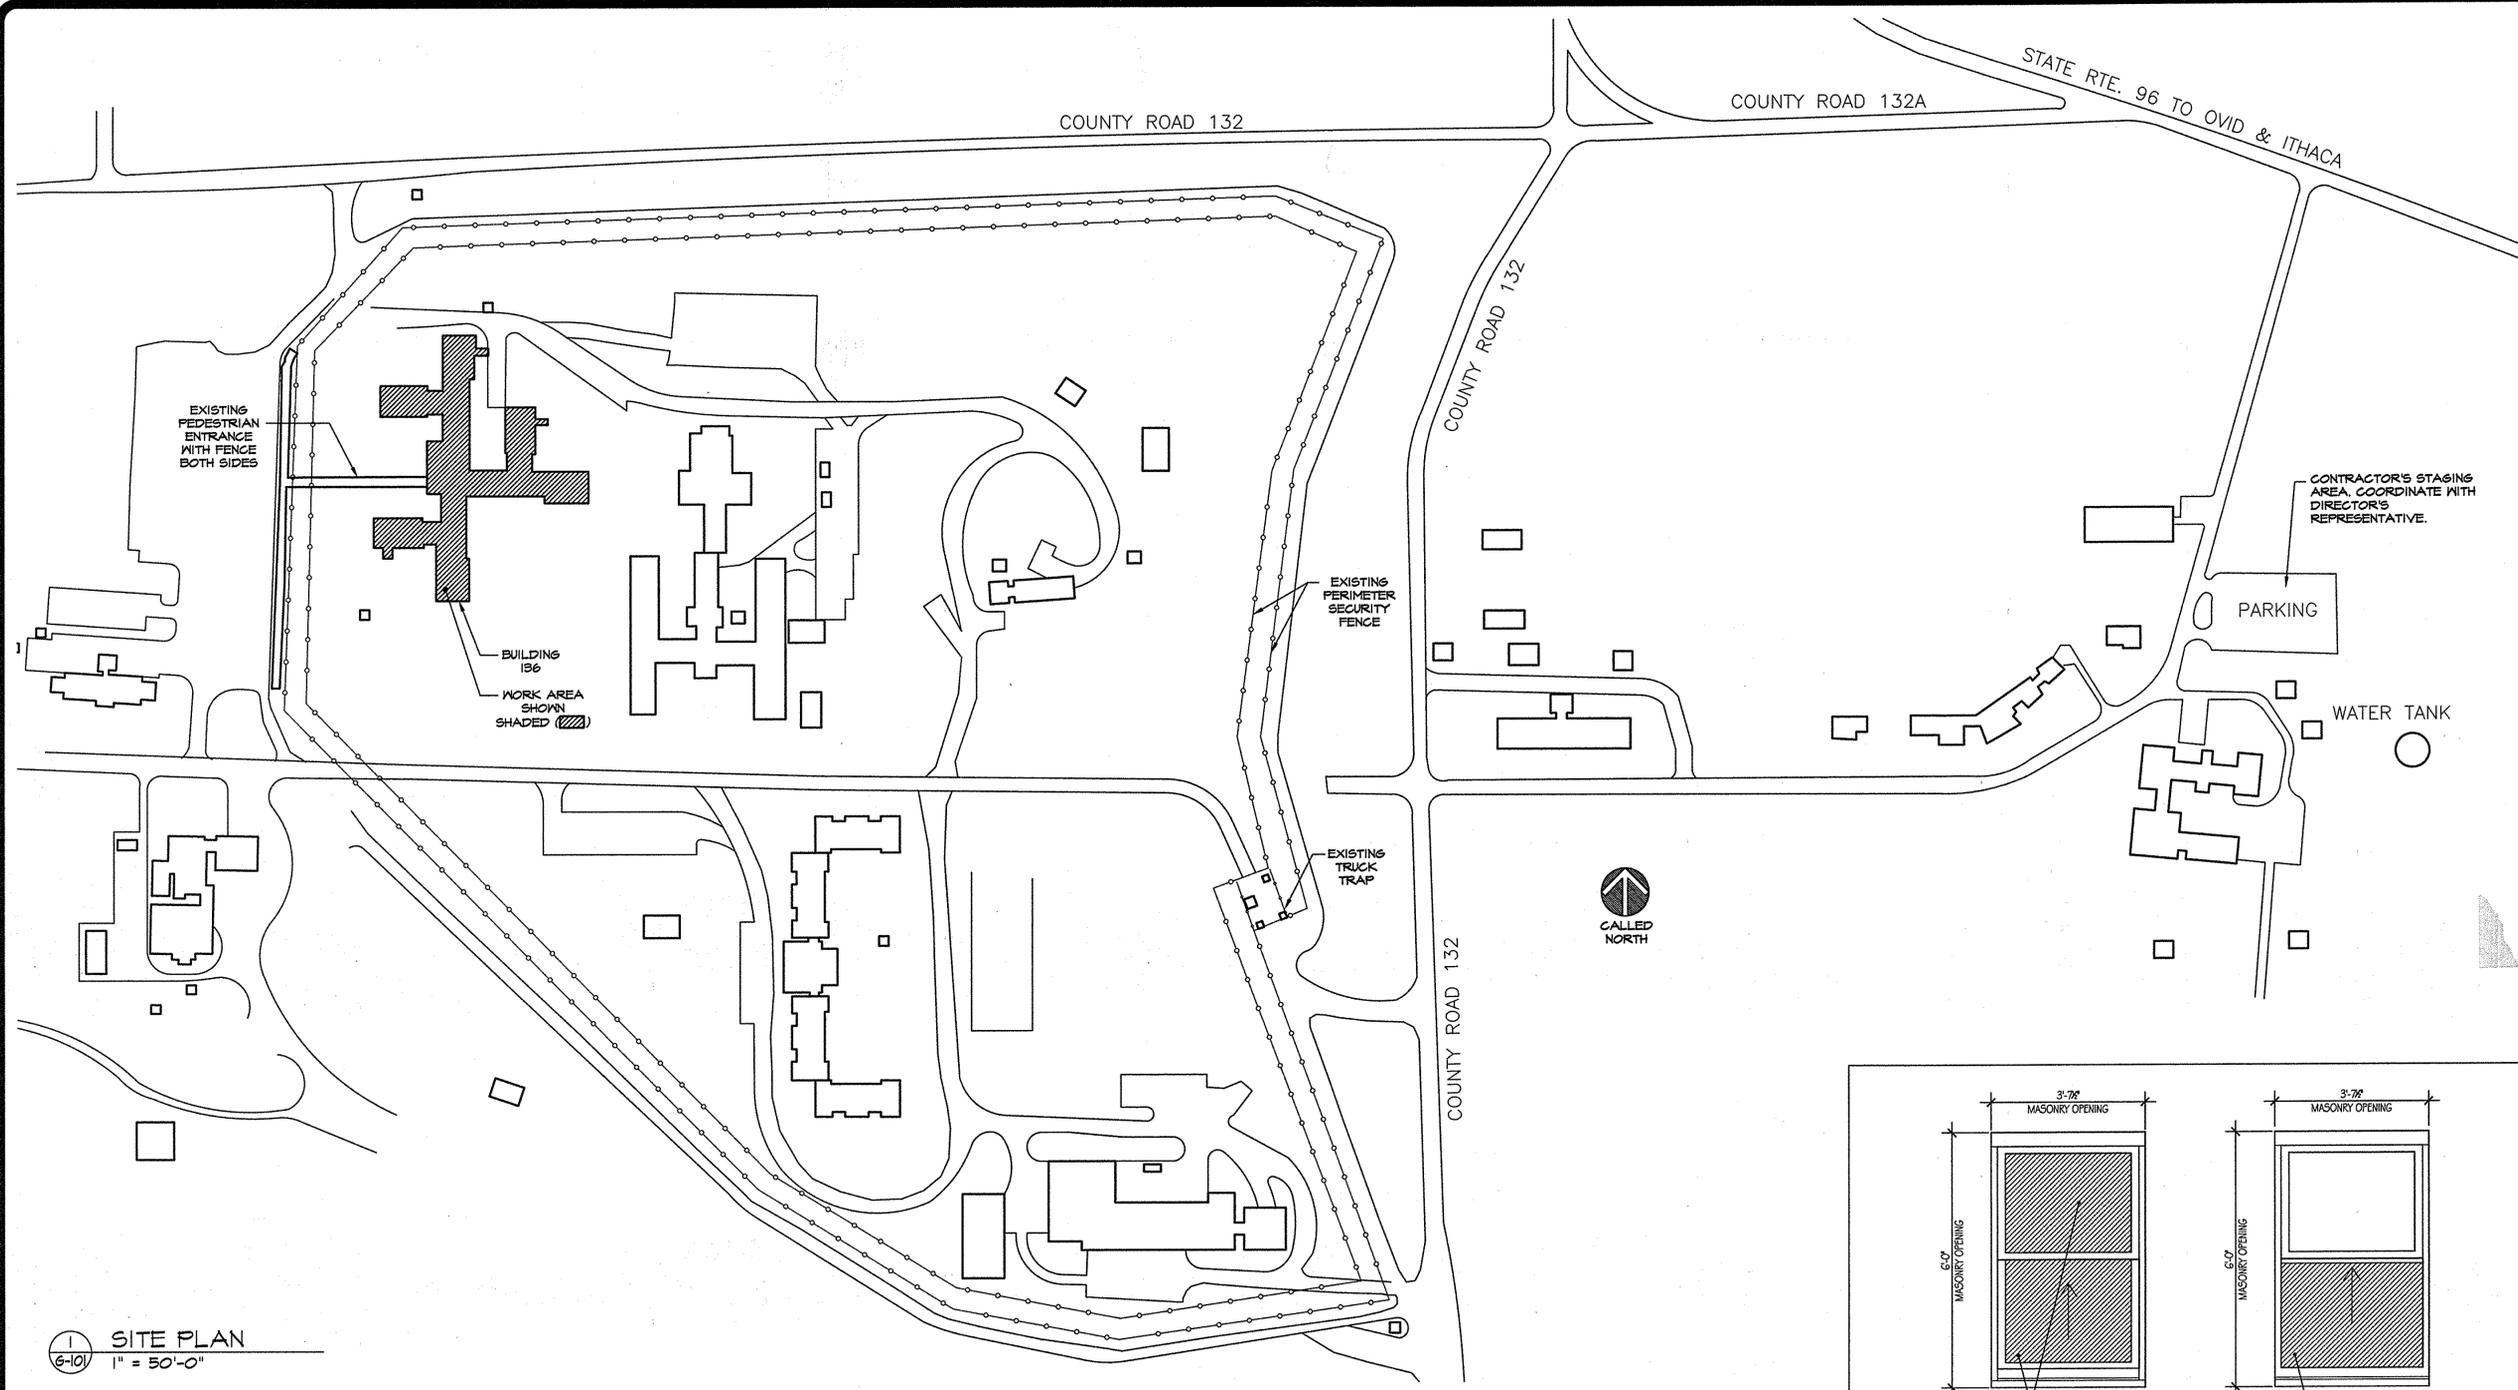


1
6-101
SITE PLAN
1" = 50'-0"

CONSULTANT
215 Wyoming Street
Suite 201
Syracuse, NY 13204
315-488-0377
1151 Pittsford-Victor Rd.
Suite 125
Pittsford, NY 14534
585-200-5038
bell & spina

WARNING:
THE ALTERATION OF THIS MATERIAL IN ANY WAY, UNLESS DONE UNDER THE DIRECTION OF A COMPARABLE PROFESSIONAL, I.E. ARCHITECT FOR AN ARCHITECT, ENGINEER FOR AN ENGINEER OR LANDSCAPE ARCHITECT FOR A LANDSCAPE ARCHITECT, IS A VIOLATION OF THE NEW YORK STATE EDUCATION LAW AND/OR REGULATIONS AND IS A CLASS 'A' MISDEMEANOR.



CONTRACT: **CONSTRUCTION**
TITLE: REPLACE WINDOWS BUILDING 136
LOCATION: Willard Drug Treatment Center
7116 County Route 132
Willard, New York 14588
CLIENT: Department of Corrections and Community Supervision

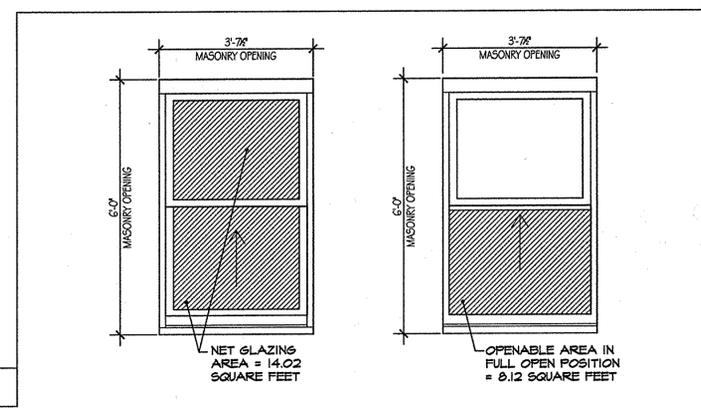

CODE COMPLIANCE NOTES

CODE SUMMARY

2010 EXISTING BUILDING CODE OF NEW YORK STATE
• ALTERATION LEVEL: 1
• OCCUPANCY CLASSIFICATION: I-3
• CONSTRUCTION TYPE: 2B
• DESIGN WIND LOADS
- BASIC WIND SPEED: 90 MPH
- IMPORTANCE FACTOR: 1.15
- EXPOSURE CATEGORY: B

2010 ENERGY CONSERVATION CONSTRUCTION CODE OF NEW YORK STATE
- SECTION 502 "BUILDING ENVELOPE REQUIREMENTS"
TO THE BEST OF OUR KNOWLEDGE, BELIEF AND PROFESSIONAL JUDGEMENT, THE PLANS CONTAINED HEREWITH ARE IN COMPLIANCE WITH THE ENERGY CONSERVATION CONSTRUCTION CODE OF NEW YORK STATE.

NATURAL VENTILATION
• 2010 EXISTING BUILDING CODE OF NEW YORK STATE
- CHAPTER 6 ALTERATIONS - LEVEL 1
- SECTION 601.2 CONFORMANCE:
AN EXISTING BUILDING OR PORTION THEREOF SHALL NOT BE ALTERED SUCH THAT THE BUILDING BECOMES LESS SAFE THAN ITS EXISTING CONDITION.


NATURAL LIGHT
• 2010 EXISTING BUILDING CODE OF NEW YORK STATE
- CHAPTER 6 ALTERATIONS - LEVEL 1
- SECTION 601.2 CONFORMANCE:
AN EXISTING BUILDING OR PORTION THEREOF SHALL NOT BE ALTERED SUCH THAT THE BUILDING BECOMES LESS SAFE THAN ITS EXISTING CONDITION.

• 2010 BUILDING CODE OF NEW YORK STATE
- SECTION 1205.3 ARTIFICIAL LIGHT:
ARTIFICIAL LIGHT SHALL BE PROVIDED THAT IS ADEQUATE TO PROVIDE AVERAGE ILLUMINATION OF 10 FOOTCANDLES (107 LUX) OVER THE AREA OF THE ROOM AT A HEIGHT OF 30 INCHES (762 MM) ABOVE THE FLOOR LEVEL.

NATURAL DAYLIGHT AND VENTILATION - SAMPLE REPRESENTATIVE ROOMS

ROOM #	WINDOW TYPE	# OF WINDOWS IN ROOM	ROOM AREA (SF)	REQUIRED DAYLIGHT AREA (SF) FOR THIS ROOM AT 8%	PROVIDED WINDOW DAYLIGHT AREA (SF OF GLAZING)	ADDITIONAL LIGHT	REQUIRED VENTILATION AREA (SF) FOR THIS ROOM AT 4%	PROVIDED OPENABLE WINDOW OPENING IN FULL-OPEN POSITION AND SCREEN AIRFLOW REDUCTION OF 57%	ADDITIONAL VENTILATION	USE
3-83	A	14	2523	201.84	196.28	*	100.92	48.88	**	INMATE 70 BED
2-89	B	9	1738	139.04	152.55		69.52	36.80	**	INMATE MESS HALL
3-96	A	1	108	8.64	14.02		4.32	3.49	**	INMATE 2 BED
3-112	A	2	200	16.00	28.04		8.00	6.98	**	INMATE 4 BED

* REQUIRED LIGHTING WILL BE MET THROUGH COMPLIANCE OF CHAPTER 6 ALTERATION - LEVEL 1, SECTION 601.2 CONFORMANCE AND THROUGH SUPPLEMENTATION OF ARTIFICIAL LIGHTING.
** REQUIRED VENTILATION WILL BE MET THROUGH COMPLIANCE OF CHAPTER 6 ALTERATIONS - LEVEL 1, SECTION 601.2 CONFORMANCE.

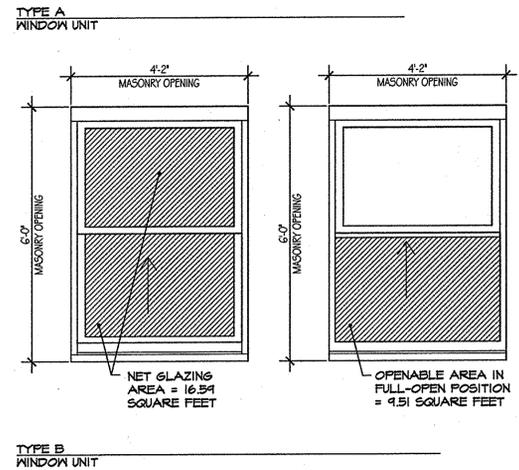

12/18/2013	REVISED DRAWING	
01/29/2013	BID DOCUMENTS	
MARK	DATE	DESCRIPTION
PROJECT NUMBER:	44494 - C	
DESIGNED BY:	DMJ	
DRAWN BY:	DMKS	
FIELD CHECK:	DMK	
APPROVED:		
SHEET TITLE:		
SITE PLAN AND CODE COMPLIANCE NOTES		
DRAWING NUMBER:		
G-101		
SHEET 2 OF 19		



NYS OFFICE OF GENERAL SERVICES

Serving New York

ANDREW M. CUOMO
Governor
ROANN M. DESTITO
Commissioner

CONSULTANT



215 Wyoming Street
Suite 201
Syracuse, NY 13204
315-488-0377

1151 Pittsford-Victor Rd.
Suite 125
Pittsford, NY 14534

585-200-5038

WARNING:
THE ALTERATION OF THIS MATERIAL IN ANY WAY, UNLESS DONE UNDER THE DIRECTION OF A COMPARABLE PROFESSIONAL, I.E. ARCHITECT FOR AN ARCHITECT, ENGINEER FOR AN ENGINEER OR LANDSCAPE ARCHITECT FOR A LANDSCAPE ARCHITECT, IS A VIOLATION OF THE NEW YORK STATE EDUCATION LAW AND/OR REGULATIONS AND IS A CLASS 'A' MISDEMEANOR.



CONTRACT: CONSTRUCTION

TITLE: REPLACE WINDOWS BUILDING 136

LOCATION: Willard Drug Treatment Center
7116 County Route 132
Willard, New York 14588

CLIENT: Department of Corrections and Community Supervision

MARK	DATE	DESCRIPTION
	12/18/2013	REVISED DRAWING
	01/29/2013	BID DOCUMENTS

PROJECT NUMBER: 44494 - C

DESIGNED BY: DMJ

DRAWN BY: DMKS

FIELD CHECK:

APPROVED:


SHEET TITLE:

SECOND FLOOR PLAN

DRAWING NUMBER:

A-102

SHEET 7 OF 19

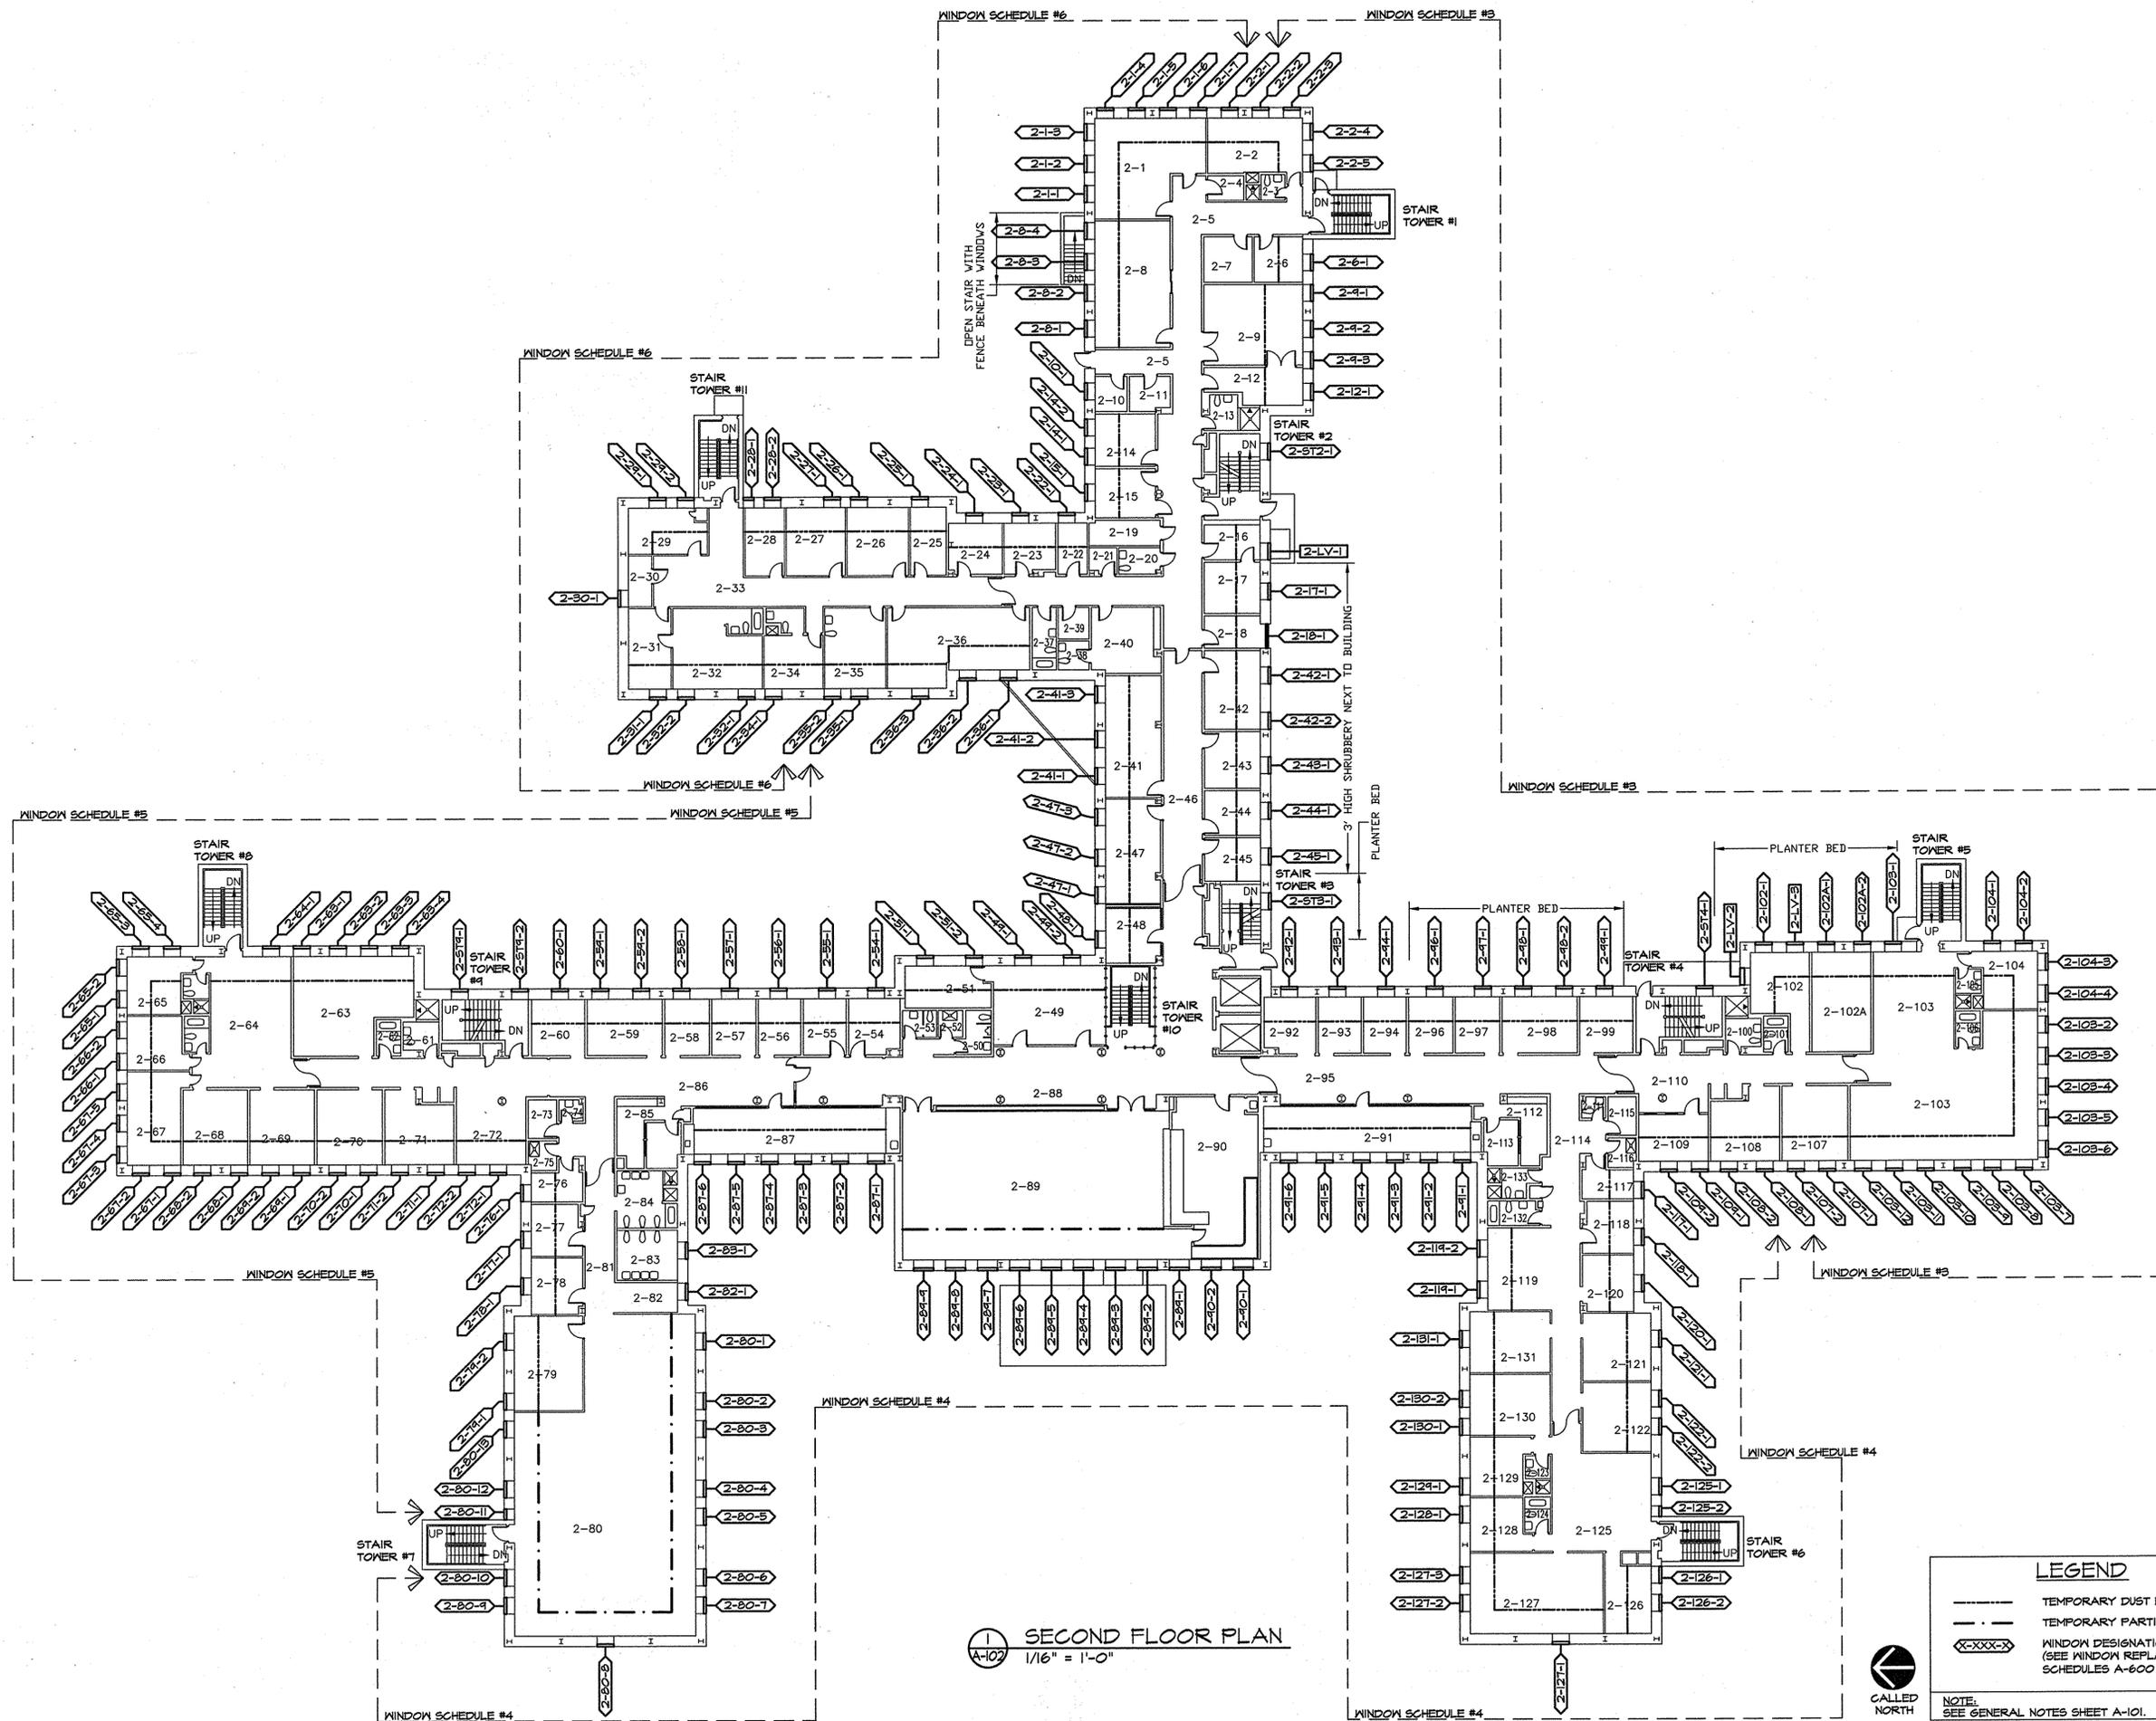

SECOND FLOOR PLAN
1/16" = 1'-0"

LEGEND

- TEMPORARY DUST BARRIER
- - - TEMPORARY PARTITION
- X-XXX-X WINDOW DESIGNATION (SEE WINDOW REPLACEMENT SCHEDULES A-600 SERIES)


NOTE: SEE GENERAL NOTES SHEET A-101.



2 LOWER PENTHOUSE FLOOR PLAN
1/16" = 1'-0"
(PL LEVEL)

3 UPPER PENTHOUSE FLOOR PLAN
1/16" = 1'-0"
(PU LEVEL)

1 THIRD FLOOR PLAN
1/16" = 1'-0"

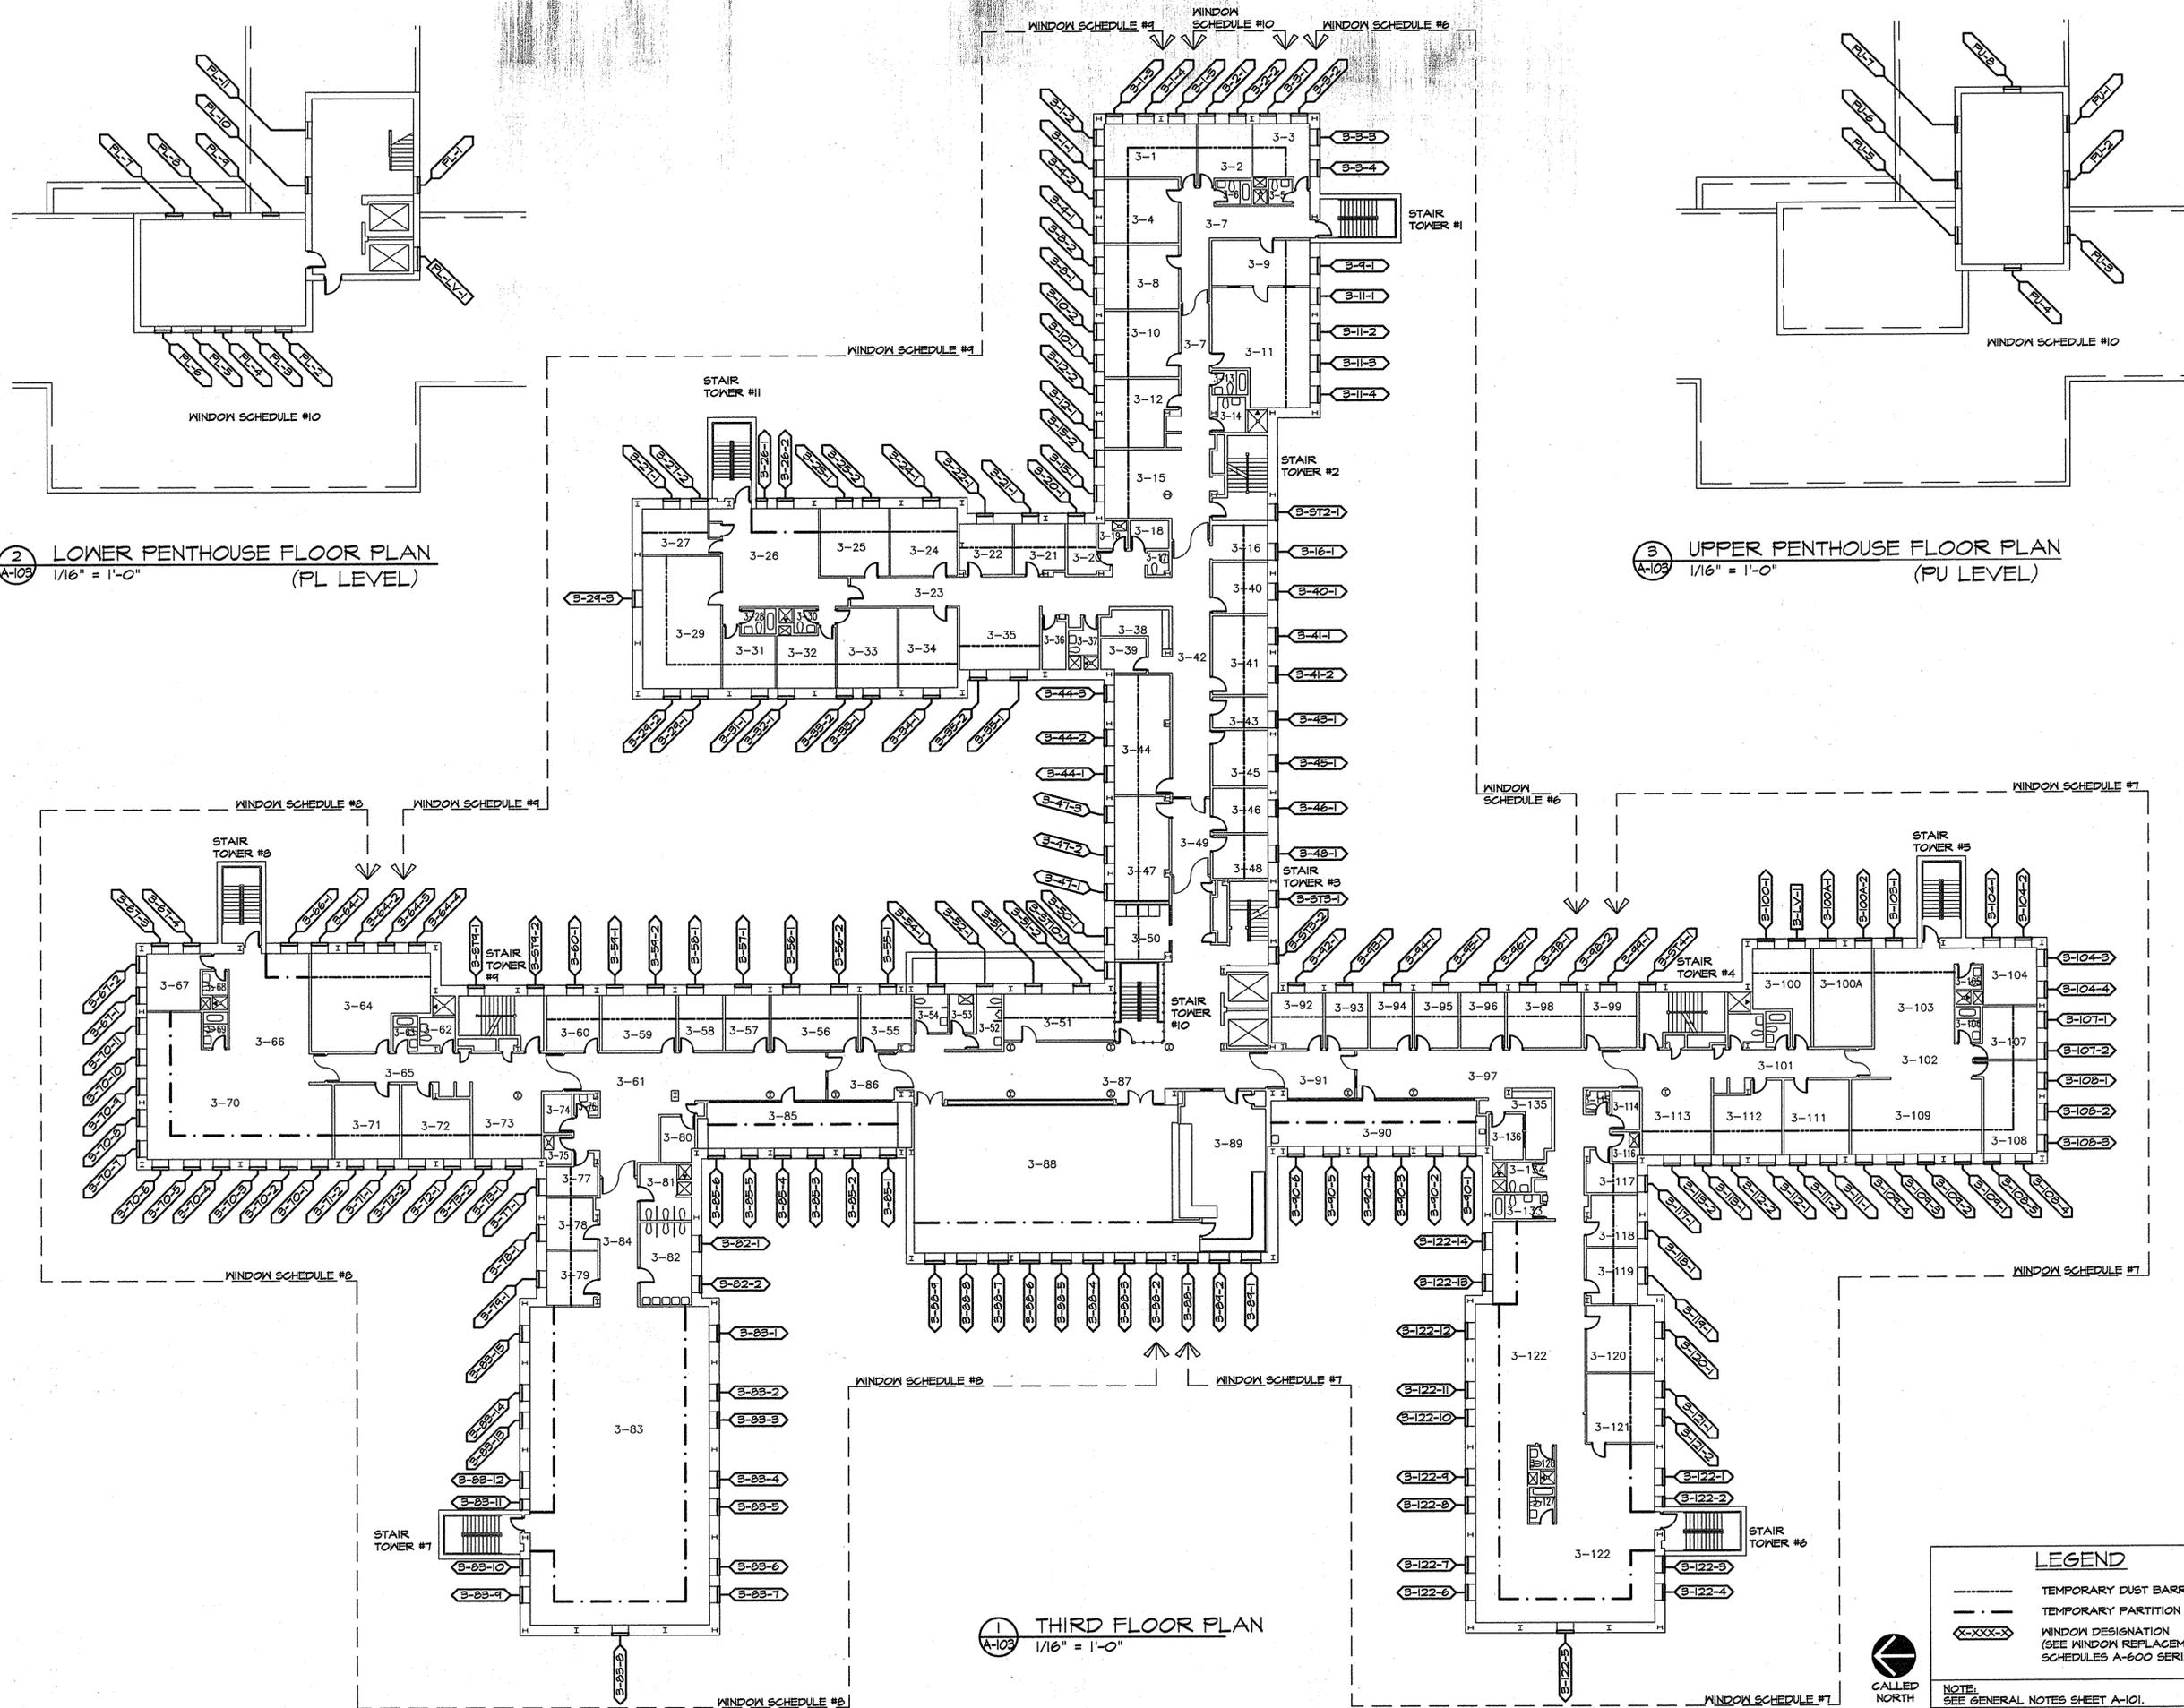

CONSULTANT
bell & spina
215 Wyoming Street
Suite 201
Syracuse, NY 13204
315-488-0377
1151 Pittsford-Victor Rd.
Suite 125
Pittsford, NY 14534
585-200-5038

WARNING:
THE ALTERATION OF THIS MATERIAL IN ANY WAY, UNLESS DONE UNDER THE DIRECTION OF A COMPARABLE PROFESSIONAL, I.E. ARCHITECT FOR AN ARCHITECT, ENGINEER FOR AN ENGINEER OR LANDSCAPE ARCHITECT FOR A LANDSCAPE ARCHITECT, IS A VIOLATION OF THE NEW YORK STATE EDUCATION LAW AND/OR REGULATIONS AND IS A CLASS 'A' MISDEMEANOR.



CONSTRUCTION

TITLE: REPLACE WINDOWS BUILDING 136
LOCATION: Willard Drug Treatment Center
7116 County Route 132
Willard, New York 14588
CLIENT: Department of Corrections and Community Supervision

MARK	DATE	DESCRIPTION
	12/18/2013	REVISED DRAWING
	01/29/2013	BID DOCUMENTS
PROJECT NUMBER:	44494 - C	
DESIGNED BY:	DMJ	
DRAWN BY:	DMKS	
FIELD CHECK:		
APPROVED:		
SHEET TITLE:	THIRD FLOOR PLAN, PENTHOUSE FLOOR PLANS	
DRAWING NUMBER:	A-103	



NYS OFFICE OF GENERAL SERVICES
 Serving New York
 ANDREW M. CUOMO
 Governor
 ROANN M. DESTITO
 Commissioner

CONSULTANT
 215 Wyoming Street
 Suite 201
 Syracuse, NY 13204
 315-488-0377
 1151 Pittsford-Victor Rd.
 Suite 125
 Pittsford, NY 14534
 585-200-5038



WARNING:
 THE ALTERATION OF THIS MATERIAL IN ANY WAY, UNLESS DONE UNDER THE DIRECTION OF A COMPARABLE PROFESSIONAL, I.E. ARCHITECT FOR AN ARCHITECT, ENGINEER FOR AN ENGINEER OR LANDSCAPE ARCHITECT FOR A LANDSCAPE ARCHITECT, IS A VIOLATION OF THE NEW YORK STATE EDUCATION LAW AND/OR REGULATIONS AND IS A CLASS 'A' MISDEMEANOR.



CONTRACT: CONSTRUCTION
 TITLE: REPLACE WINDOWS BUILDING 136
 LOCATION: Willard Drug Treatment Center
 7116 County Route 132
 Willard, New York 14588
 CLIENT: Department of Corrections and Community Supervision


MARK	DATE	DESCRIPTION
	12/18/2013	REVISED DRAWING
	01/29/2013	BID DOCUMENTS
PROJECT NUMBER: 44494 - C		
DESIGN'D BY: DMJ		
DRAWN BY: DMKS		
FIELD CHECK:		
APPROVED:		
SHEET TITLE: EXISTING EXTERIOR ELEVATIONS (FOR REFERENCE ONLY)		
DRAWING NUMBER: A-201		
SHEET 9 OF 19		

- UPPER PENTHOUSE (PU) +42'-0"±
- LOWER PENTHOUSE (PL) +32'-0"±
- THIRD FLOOR +24'-0"±
- SECOND FLOOR +12'-0"±
- FIRST FLOOR 0'-0"±

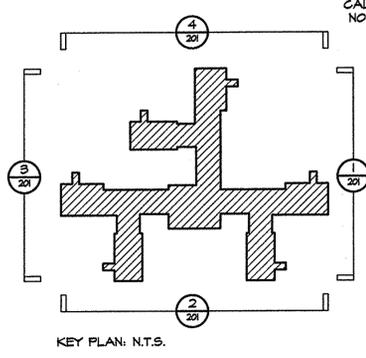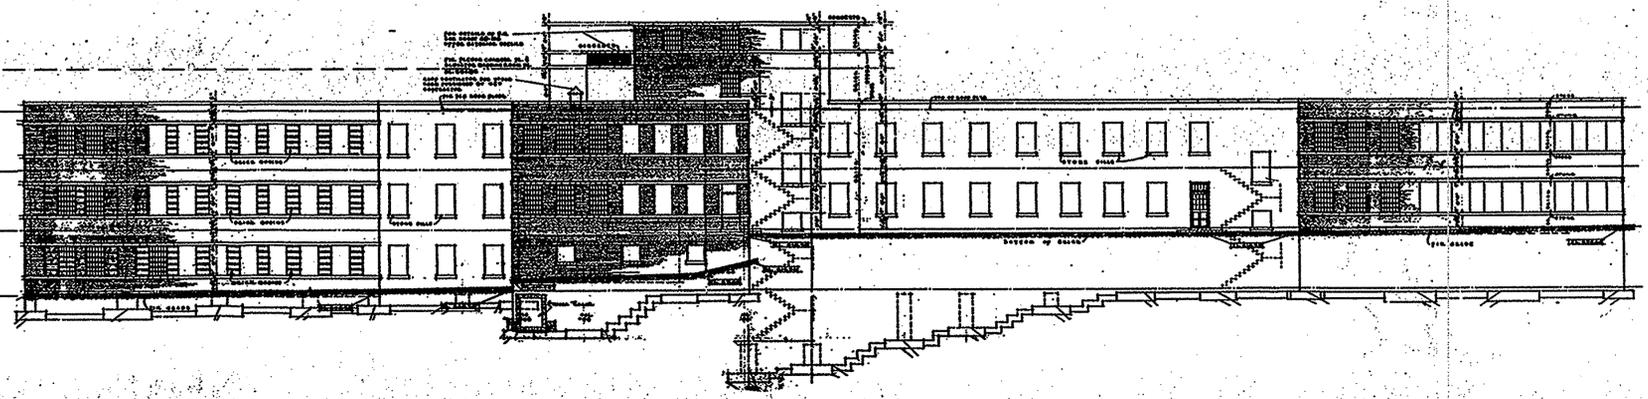


1 SOUTH ELEVATION (N.T.S.)
 201 FOR INFORMATION ONLY

- UPPER PENTHOUSE (PU) +42'-0"±
- LOWER PENTHOUSE (PL) +32'-0"±
- THIRD FLOOR +24'-0"±
- SECOND FLOOR +12'-0"±
- FIRST FLOOR 0'-0"±

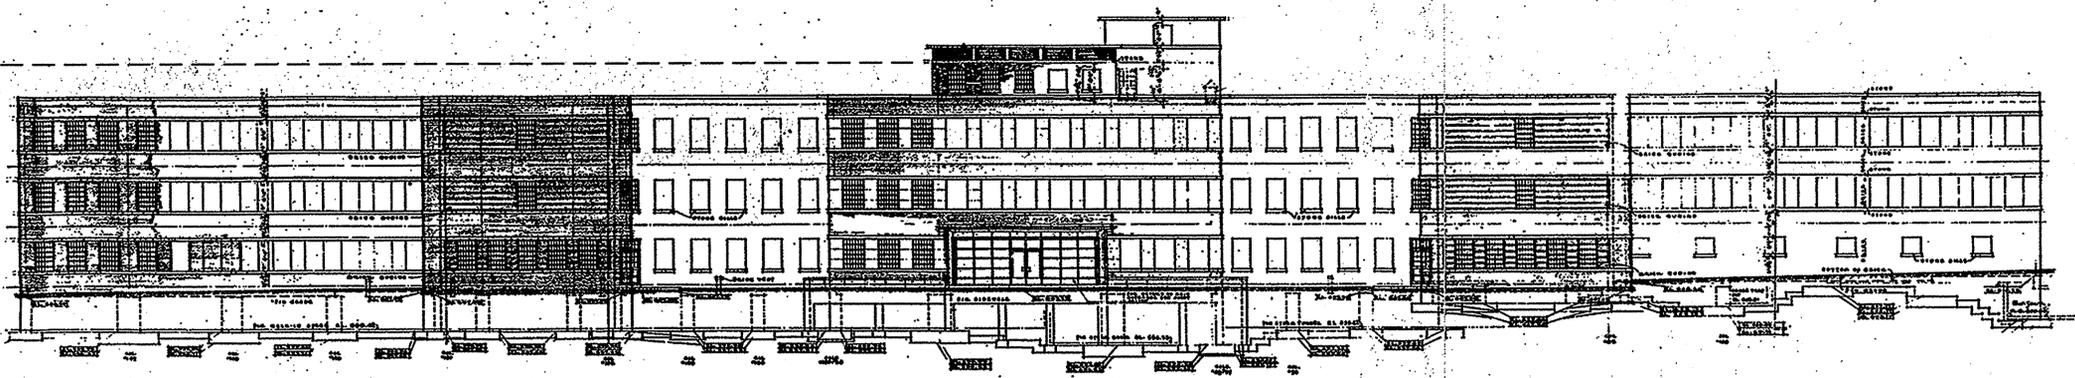


2 WEST ELEVATION (N.T.S.)
 201 FOR INFORMATION ONLY

- UPPER PENTHOUSE (PU) +42'-0"±
- LOWER PENTHOUSE (PL) +32'-0"±
- THIRD FLOOR +24'-0"±
- SECOND FLOOR +12'-0"±
- FIRST FLOOR 0'-0"±

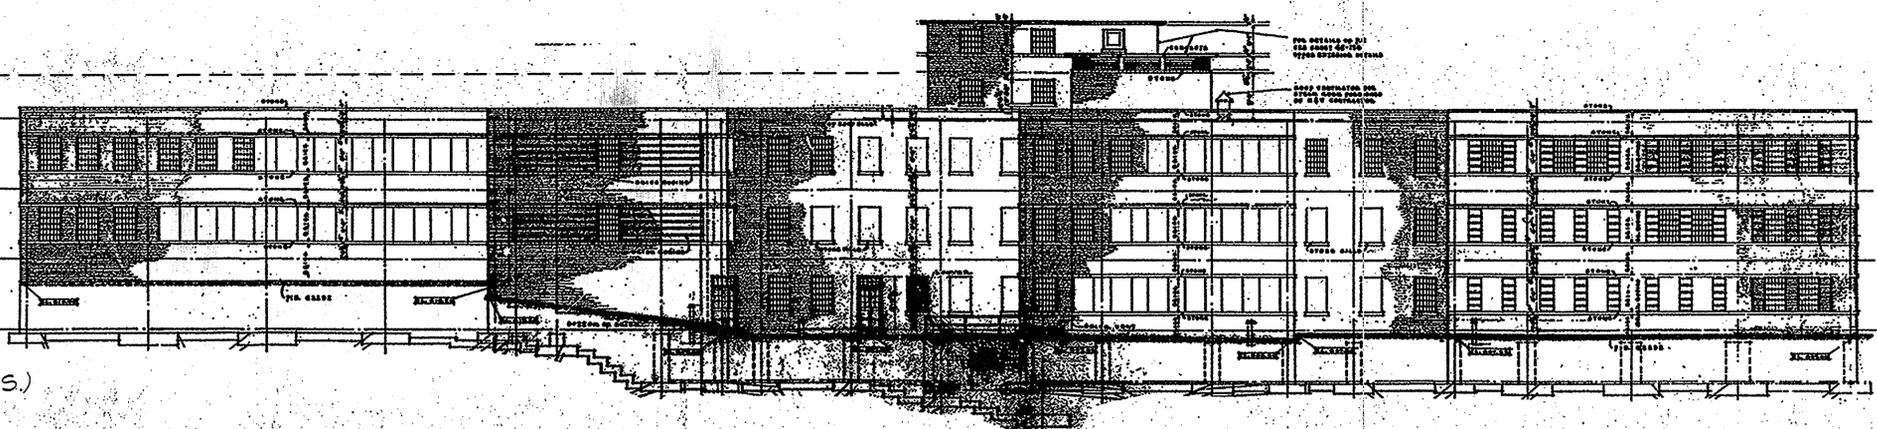

3 NORTH ELEVATION (N.T.S.)
 201 FOR INFORMATION ONLY

- UPPER PENTHOUSE (PU) +42'-0"±
- LOWER PENTHOUSE (PL) +32'-0"±
- THIRD FLOOR +24'-0"±
- SECOND FLOOR +12'-0"±
- FIRST FLOOR 0'-0"±

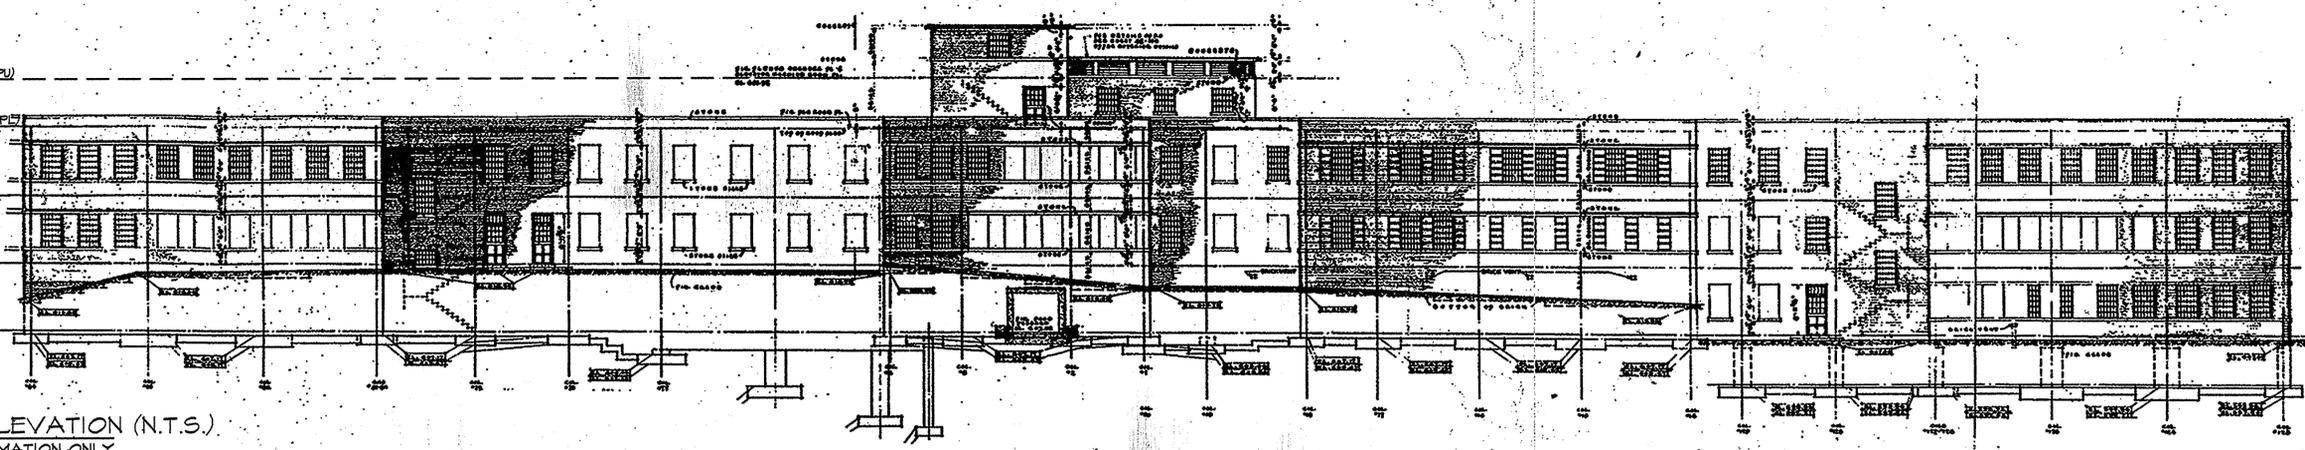

4 EAST ELEVATION (N.T.S.)
 201 FOR INFORMATION ONLY

WINDOW REPLACEMENT SCHEDULE 1																			
WINDOW NUMBER	WINDOW TYPE								GLAZING TYPE*		WOVEN STEEL SECURITY MESH	DETENTION SCREEN	INSULATING METAL PANEL		EXISTING INTERIOR WINDOW TREATMENTS			REMOVE TRACK AND PULLEY	REMARKS
	A	B	C	D	E	F	G	H	TOP SASH	BOT SASH			A/C UNIT (BOTTOM)	EXHAUST FAN (TOP)	VERT. BLINDS	HORIZ. BLINDS	CURTAIN		
1-ST1-1	■								M	M	■							NO PAINT AT TILE JAMB & SILL. PAINT EXPOSED METAL AT HEAD WITH PAINT TYPE EAL-2.	
1-102-1				■					M	M	■								
1-102-2				■					M	M	■								
1-108A-1				■					M	M	■								
1-108-1				■					M	M	■								
1-108-2	■								M	M	■								
1-121-1	■								M	M	■								
1-121-2	■								M	M	■								
1-121-3	■								M	M	■								
1-121-4					■				M	M	■							ORIGINAL CONSTRUCTION, STEEL FRAME WINDOW.	
1-121-5	■								M	M	■								
1-121-6	■								M	M	■								
1-121-7	■								M	M	■								
1-121-8	■								M	M	■								
1-121-9	■								M	M	■								
1-121-10	■								M	M	■								
1-121-11	■								M	M1	■								
1-121-12	■								M	M1	■								
1-121-13	■								M	M1	■								
1-121-14	■								M	M1	■								
1-121-15	■								M	M1	■								
1-121-16	■								M	M1	■								
1-118-1	■								M	M	■								
1-109-1	■								M	M	■								
1-90-1	■								M	M	■								
1-90-2	■								M	M	■								
1-90-3	■								M	M	■								
1-90-4	■								M	M	■								
1-90-5	■								M	M	■								
1-90-6	■								M	M	■								
1-90-7	■								M	M	■								
1-89-1	■								M	M	■								
1-88-1	■								M	M	■								
1-88A-1	■								M	M	■								
1-88A-2	■								M	M	■							NO HEAVY DUTY CUSTOM INSECT SCREEN. SEE DETAIL 7/A-504.	
1-83-1				■					S-10	S-10								NO WORK AT EXISTING PASS THROUGH BELOW FIXED GLAZING UNIT.	
1-78-1				■					S-10	S-10								SEE DETAIL 6/A-504.	
1-78-2				■					S-10	S-10									
1-78-3				■					S-10	S-10									
1-78-4				■					S-10	S-10									
1-74-1	■								M	M	■								
1-74-2	■								M	M	■								
1-74-3	■								M	M	■								
1-74-4	■								M	M	■							NO HEAVY DUTY CUSTOM INSECT SCREEN. SEE DETAIL 7/A-504.	
1-74-5	■								M	M	■								
1-72-1	■								M	M	■								
1-66-1	■								M	M	■								
1-66-2	■								M	M	■								
1-66-3	■								M	M	■								
1-67-1	■								M	M	■								
1-68A-1	■								M	M	■								
1-68A-2	■								M	M	■								
1-68-1	■								M	M	■								
1-69-1	■								M	M	■								
1-70-1	■								M	M	■								
1-70-2	■								M	M	■								
1-70-3	■								M	M	■								
1-71-1	■								M	M	■								
TOTAL:	45	3	0	5	4	1	0	0	—	—	29	24	2	0	18	0	0	8	

WINDOW REPLACEMENT SCHEDULE 2																			
WINDOW NUMBER	WINDOW TYPE								GLAZING TYPE*		WOVEN STEEL SECURITY MESH	DETENTION SCREEN	INSULATING METAL PANEL		EXISTING INTERIOR WINDOW TREATMENTS			REMOVE TRACK AND PULLEY	REMARKS
	A	B	C	D	E	F	G	H	TOP SASH	BOT SASH			A/C UNIT (BOTTOM)	EXHAUST FAN (TOP)	VERT. BLINDS	HORIZ. BLINDS	CURTAIN		
1-71-2	■								M	M	■								
1-71-3	■								M	M	■								
1-71-4	■								M	M	■								
1-71-5	■								M	M	■								
1-71-6	■								M	M	■								
1-71-7	■								M	M	■								
1-71-8	■								M	M	■								
1-71-9	■								M	M	■								
1-71-10	■								M	M	■								
1-65-1	■								M	M	■								
1-65-2	■								M	M	■								
1-64-1	■								M	M	■								
1-62-1	■								M	M	■								
1-61-1	■								M	M	■								
1-61-2	■								M	M	■								
1-61-3	■								M	M	■								
1-61-4	■								M	M	■								
1-60-1	■								M	M	■								
1-59-1	■								M	M	■								
1-59-2	■								M	M	■								
1-58-1	■								M	M	■								
1-58-2	■								M	M	■								
1-58-3	■								M	M	■							SUPERINTENDENT'S OFFICE. EXISTING WOOD WINDOW SILL COVERS & QUARTER ROUND TO REMAIN - DO NOT DISTURB.	
1-58-4	■								M	M	■								
1-58-5	■								M	M	■								
1-57-1	■								M	M	■								
1-57-2	■								M	M	■								
1-56-1	■								M	M	■								
1-56-2	■								M	M	■							REMOVE AND REINSTALL EXISTING 14" CURTAIN VALENCE.	
1-56-3	■								M	M	■								
1-56-4	■								M	M	■								
1-55-1	■								M	M	■								
1-55-2	■								M	M	■								
1-55-3	■								M	M	■							REMOVE & REPLACE EXISTING FIXED WINDOW UNIT.	
1-54-1	■								M	M1	■								
1-LV-1	■										■							LOUVER TO REMAIN IN PLACE. REPLACE EXTERIOR PERIMETER SEALANTS.	
1-LV-2	■										■							LOUVER TO REMAIN IN PLACE. REPLACE EXTERIOR PERIMETER SEALANTS.	
1-ST9-1	■								M	M	■								
1-51-1	■								M	M	■							NO HEAVY DUTY CUSTOM INSECT SCREEN. SEE DETAIL 7/A-504.	
1-51-2	■								M	M	■								
1-51-3	■								M	M	■								
1-51-4	■								M	M	■								
1-50-1	■								M	M	■							NO HEAVY DUTY CUSTOM INSECT SCREEN. SEE DETAIL 7/A-504.	
1-50-2	■								M	M	■								
1-49-1	■								M	M	■							NO HEAVY DUTY CUSTOM INSECT SCREEN. SEE DETAIL 7/A-504.	
1-47-1	■								M	M	■								
1-47-2	■								M	M	■							NO HEAVY DUTY CUSTOM INSECT SCREEN. SEE DETAIL 7/A-504.	
1-46-1	■								M	M	■							NO HEAVY DUTY CUSTOM INSECT SCREEN. SEE DETAIL 7/A-504.	
1-46-2	■								M	M	■								
1-41-1	■								M	M	■								
1-40-1	■								M	M	■								
1-39-1	■								M	M	■								
1-38-1	■								M	M1	■								
1-35-1	■								M	M1	■								
1-34-1	■								M	M1	■							EXISTING INTERIOR DETENTION SCREEN/FRAME TO REMAIN IN PLACE.	
1-33-1	■								M	M	■							EXISTING INTERIOR DETENTION SCREEN/FRAME TO REMAIN IN PLACE.	
1-32-1	■								M	M1	■								
1-31-1	■								M	M	■								
TOTAL:	54	0	0	0	0	0	0	0	2	—	—	57	0	5	0	34	0	2	2



OGS
NYS OFFICE OF GENERAL SERVICES
Serving New York
ANDREW M. CUOMO
Governor
ROANN M. DESTITO
Commissioner

CONSULTANT

WINDOW REPLACEMENT SCHEDULE 3																				
WINDOW NUMBER	WINDOW TYPE								GLAZING TYPE*		WOVEN STEEL SECURITY MESH	DETENTION SCREEN	INSULATING METAL PANEL		EXISTING INTERIOR WINDOW TREATMENTS			REMOVE TRACK AND PULLEY	REMARKS	
	A	B	C	D	E	F	G	H	TOP SASH	BOT SASH			A/C UNIT (BOTTOM)	EXHAUST FAN (TOP)	VERT. BLINDS	HORIZ. BLINDS	CURTAIN			
1-28-1									M	M1							EXISTING SHOWER ROOM LOCATION.			
1-28-2									M	M1							EXISTING SHOWER ROOM LOCATION.			
1-27-1									M	M1							SEE DETAIL 5/A-504.			
1-23-1									M	M1							EXISTING SHOWER ROOM LOCATION. REMOVE EXISTING PLYWOOD INFILL. INSTALL FAN.			
1-23-2									M	M1										
SECOND FLOOR																				
2-2-1									M	M										
2-2-2									M	M										
2-2-3									M	M										
2-2-4									M	M										
2-2-5									M	M										
2-6-1									M	M										
2-9-1									M	M							EXISTING INSULATING METAL PANEL TO REMAIN. REPLACE EXTERIOR PERIMETER SEALANTS.			
2-9-2									M	M										
2-9-3									M	M										
2-12-1									M	M										
2-ST2-1									M	M										
2-LV-1																	LOUVER TO REMAIN IN PLACE. REPLACE EXTERIOR PERIMETER SEALANTS.			
2-17-1									M	M							NO HEAVY DUTY CUSTOM INSECT SCREEN. SEE DETAIL 7/A-504.			
2-18-1									M	M1							REMOVE EXISTING WINDOW UNIT, REPLACE WITH FIXED WINDOW UNIT.			
2-42-1									M	M										
2-42-2									M	M										
2-43-1									M	M										
2-44-1									M	M										
2-45-1									M	M										
2-ST3-1									M	M							EXISTING TILE AT JAMB & SILL TO REMAIN (NO WORK). PAINT EXISTING METAL AT HEAD. (PAINT TYPE EAL-1)			
2-92-1									M	M1										
2-93-1									M	M1										
2-94-1									M	M1										
2-96-1									M	M1										
2-97-1									M	M1										
2-98-1									M	M1										
2-98-2									M	M1										
2-99-1									M	M1										
2-ST4-1									M	M							EXISTING TILE AT JAMB & SILL TO REMAIN (NO WORK). PAINT EXISTING METAL AT HEAD (PAINT TYPE EAL-1)			
2-LV-2																	LOUVER TO REMAIN IN PLACE. REPLACE EXTERIOR PERIMETER SEALANTS.			
2-102-1									M	M1										
2-LV-3																	LOUVER TO REMAIN IN PLACE. REPLACE EXTERIOR PERIMETER SEALANTS.			
2-102A-1									M	M1										
2-102A-2									M	M1										
2-103-1									M	M1										
2-104-1									M	M1										
2-104-2									M	M1										
2-104-3									M	M1										
2-104-4									M	M1										
2-103-2									M	M1										
2-103-3									M	M1										
2-103-4									M	M1										
2-103-5									M	M1										
2-103-6									M	M1										
2-103-7									M	M1										
2-103-8									M	M1										
2-103-9									M	M1										
2-103-10									M	M1										
2-103-11									M	M1										
2-103-12									M	M1										
2-107-1									M	M1										
2-107-2									M	M1										
2-108-1									M	M1										
TOTAL:	54	0	0	0	0	0	0	1	0	—	—	57	0	1	2	3	20	3	27	

WINDOW REPLACEMENT SCHEDULE 4																				
WINDOW NUMBER	WINDOW TYPE								GLAZING TYPE*		WOVEN STEEL SECURITY MESH	DETENTION SCREEN	INSULATING METAL PANEL		EXISTING INTERIOR WINDOW TREATMENTS			REMOVE TRACK AND PULLEY	REMARKS	
	A	B	C	D	E	F	G	H	TOP SASH	BOT SASH			A/C UNIT (BOTTOM)	EXHAUST FAN (TOP)	VERT. BLINDS	HORIZ. BLINDS	CURTAIN			
2-108-2									M	M1										
2-109-1									M	M1										
2-109-2									M	M1										
2-117-1									M	M1										
2-118-1									M	M1								PLEXIGLASS & FRAME TO BE REMOVED		
2-120-1									M	M1										
2-121-1									M	M1										
2-122-1									M	M1										
2-122-2									M	M1										
2-125-1									M	M1										
2-125-2									M	M1										
2-126-1									M	M1										
2-126-2									M	M1										
2-127-1									M	M1										
2-127-2									M	M1										
2-127-3									M	M1										
2-128-1									M	M1										
2-129-1									M	M1										
2-130-1									M	M1										
2-130-2									M	M1										
2-131-1									M	M1										
2-119-1									M	M1										
2-119-2									M	M1										
2-91-1									M	M1										
2-91-2									M	M1										
2-91-3									M	M1										
2-91-4									M	M1										
2-91-5									M	M1								NO HEAVY DUTY CUSTOM INSECT SCREEN. SEE DETAIL 7/A-504.		
2-91-6									M	M1										
2-90-1									M	M										
2-90-2									M	M										
2-89-1									M	M										
2-89-2									M	M										
2-89-3									M	M										
2-89-4									M	M										
2-89-5									M	M										
2-89-6									M	M										
2-89-7									M	M										
2-89-8									M	M										
2-89-9									M	M										
2-87-1									M	M										
2-87-2									M	M										
2-87-3									M	M								NO HEAVY DUTY CUSTOM INSECT SCREEN. SEE DETAIL 7/A-504.		
2-87-4									M	M										
2-87-5									M	M										
2-87-6									M	M										
2-83-1									M	M								SEE DETAIL 5/A-504.		
2-82-1									M	M										
2-80-1									M	M1										
2-80-2									M	M1										
2-80-3									M	M1										
2-80-4									M	M1										
2-80-5									M	M1										
2-80-6									M	M1										
2-80-7									M	M1										
2-80-8									M	M1										
2-80-9									M	M1										
2-80-10									M	M1										
TOTAL:	46	11	0	0	0	0	1	0	0	—	—	58	0	2	1	0	0	1	17	



OGS
NYS OFFICE OF GENERAL SERVICES
Serving New York
ANDREW M. CUOMO
Governor
ROANN M. DESTITO
Commissioner

CONSULTANT



215 Wyoming Street
Suite 201
Syracuse, NY 13204
315-488-0377
1151 Pittsford-Victor Rd.
Suite 125
Pittsford, NY 14534
585-200-5038

WARNING:
THE ALTERATION OF THIS MATERIAL IN ANY WAY, UNLESS DONE UNDER THE DIRECTION OF A COMPARABLE PROFESSIONAL, I.E. ARCHITECT FOR AN ARCHITECT, ENGINEER FOR AN ENGINEER OR LANDSCAPE ARCHITECT FOR A LANDSCAPE ARCHITECT, IS A VIOLATION OF THE NEW YORK STATE EDUCATION LAW AND/OR REGULATIONS AND IS A CLASS 'A' MISDEMEANOR.



REGISTERED ARCHITECT
DENNIS C. SPINA
No. 11300
STATE OF NEW YORK

CONTRACT: **CONSTRUCTION**

TITLE: **REPLACE WINDOWS BUILDING 136**

LOCATION: **Willard Drug Treatment Center
7116 County Route 132
Willard, New York 14588**

CLIENT: **Department of Corrections
and Community Supervision**

MARK	DATE	DESCRIPTION
	12/18/2013	REVISED DRAWING
	01/29/2013	BID DOCUMENTS
PROJECT NUMBER:	44494 - C	
DESIGNED BY:	DMJ	

WINDOW REPLACEMENT SCHEDULE 5

WINDOW NUMBER	WINDOW TYPE								GLAZING TYPE*		WOVEN STEEL SECURITY MESH	DETENTION SCREEN	INSULATING METAL PANEL		EXISTING INTERIOR WINDOW TREATMENTS			REMOVE TRACK AND PULLEY	REMARKS
	A	B	C	D	E	F	G	H	TOP SASH	BOT SASH			A/C UNIT (BOTTOM)	EXHAUST FAN (TOP)	VERT. BLINDS	HORIZ. BLINDS	CURTAIN		
2-80-11									M	M1									
2-80-12									M	M1									
2-80-13									M	M1									
2-79-1									M	M									
2-79-2									M	M								NO HEAVY DUTY CUSTOM INSECT SCREEN. SEE DETAIL 7/A-504.	
2-78-1									M	M									
2-77-1									M	M									
2-76-1									M	M									
2-72-1									M	M1									
2-72-2									M	M1									
2-71-1									M	M1									
2-71-2									M	M1									
2-70-1									M	M1									
2-70-2									M	M1									
2-69-1									M	M1									
2-69-2									M	M1									
2-68-1									M	M1									
2-68-2									M	M1									
2-67-1									M	M1									
2-67-2									M	M1									
2-67-3									M	M1									
2-67-4									M	M1									
2-67-5									M	M1									
2-66-1									M	M1									
2-66-2									M	M1									
2-65-1									M	M1									
2-65-2									M	M1									
2-65-3									M	M									
2-65-4									M	M									
2-64-1									M	M									
2-63-1									M	M									
2-63-2									M	M									
2-63-3									M	M									
2-63-4									M	M									
2ST9-1									M	M									
2ST9-2									M	M									
2-60-1									M	M									
2-59-1									M	M									
2-59-2									M	M									
2-58-1									M	M									
2-57-1									M	M									
2-56-1									M	M									
2-55-1									M	M								NO HEAVY DUTY CUSTOM INSECT SCREEN. SEE DETAIL 7/A-504.	
2-54-1									M	M									
2-51-1									M	M									
2-51-2									M	M									
2-49-1									M	M									
2-49-2									M	M								NO HEAVY DUTY CUSTOM INSECT SCREEN. SEE DETAIL 7/A-504.	
2-48-1									M	M1									
2-47-1									M	M									
2-47-2									M	M								NO HEAVY DUTY CUSTOM INSECT SCREEN. SEE DETAIL 7/A-504.	
2-47-3									M	M									
2-41-1									M	M									
2-41-2									M	M									
2-41-3									M	M									
2-36-1									M	M									
2-36-2									M	M									
2-36-3									M	M1									
2-35-1									M	M1									
TOTAL:	58	0	0	0	0	0	1	0	0	—	—	59	0	5	0	6	0	4	2

WINDOW REPLACEMENT SCHEDULE 6

WINDOW NUMBER	WINDOW TYPE								GLAZING TYPE*		WOVEN STEEL SECURITY MESH	DETENTION SCREEN	INSULATING METAL PANEL		EXISTING INTERIOR WINDOW TREATMENTS			REMOVE TRACK AND PULLEY	REMARKS
	A	B	C	D	E	F	G	H	TOP SASH	BOT SASH			A/C UNIT (BOTTOM)	EXHAUST FAN (TOP)	VERT. BLINDS	HORIZ. BLINDS	CURTAIN		
2-35-2									M	M1									
2-34-1									M	M1									
2-32-1									M	M1									
2-32-2									M	M1									
2-31-1									M	M1									
2-30-1									M	M									
2-29-1									M	M									
2-29-2									M	M									
2-28-1									M	M									
2-28-2									M	M								NO HEAVY DUTY CUSTOM INSECT SCREEN. SEE DETAIL 7/A-504.	
2-27-1									M	M								NO HEAVY DUTY CUSTOM INSECT SCREEN. SEE DETAIL 7/A-504.	
2-26-1									M	M									
2-25-1									M	M									
2-24-1									M	M									
2-23-1									M	M									
2-22-1									M	M									
2-15-1									M	M									
2-14-1									M	M1									
2-14-2									M	M1									
2-10-1									M	M									
2-9-1									M	M									
2-9-2									M	M									
2-8-3									M	M									
2-8-4									M	M									
2-1-1									M	M									
2-1-2									M	M									
2-1-3									M	M									
2-1-4									M	M									
2-1-5									M	M									
2-1-6									M	M									
2-1-7									M	M									
THIRD FLOOR																			
3-3-1									M	M									
3-3-2									M	M									
3-3-3									M	M									
3-3-4									M	M									
3-9-1									M	M									
3-11-1									M	M									
3-11-2									M	M									
3-11-3									M	M									
3-11-4									M	M									
3-ST2-1									M	M								NO HEAVY DUTY CUSTOM INSECT SCREEN. SEE DETAIL 7/A-504.	
3-16-1									M	M									
3-40-1									M	M								NO HEAVY DUTY CUSTOM INSECT SCREEN. SEE DETAIL 7/A-504.	
3-41-1									M	M									
3-43-1									M	M									
3-45-1									M	M									
3-46-1									M	M									
3-48-1									M	M								NO HEAVY DUTY CUSTOM INSECT SCREEN. SEE DETAIL 7/A-504.	
3-ST3-1									M	M									
3-ST3-2									M	M									
3-92-1									M	M								NO HEAVY DUTY CUSTOM INSECT SCREEN. SEE DETAIL 7/A-504.	
3-93-1									M	M									
3-94-1									M	M1									
3-95-1									M	M1									
3-96-1									M	M1									
3-98-1									M	M1									
TOTAL:	55	0	0	0	0	0	1	0	0	—	—	56	0	6	0	0	11	3	14




NYS OFFICE OF GENERAL SERVICES

Serving New York

ANDREW M. CUOMO
Governor
ROANN M. DESTITO
Commissioner

CONSULTANT

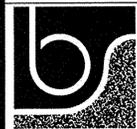

215 Wyoming Street
Suite 201
Syracuse, NY 13204
315-488-0377

1151 Pittsford-Victor Rd.
Suite 125
Pittsford, NY 14534
585-200-5038

bell & spina

WARNING:

THE ALTERATION OF THIS MATERIAL IN ANY WAY, UNLESS DONE UNDER THE DIRECTION OF A COMPARABLE PROFESSIONAL, I.E. ARCHITECT FOR AN ARCHITECT, ENGINEER FOR AN ENGINEER OR LANDSCAPE ARCHITECT FOR A LANDSCAPE ARCHITECT, IS A VIOLATION OF THE NEW YORK STATE EDUCATION LAW AND/OR REGULATIONS AND IS A CLASS 'A' MISDEMEANOR.



WINDOW REPLACEMENT SCHEDULE 7

WINDOW NUMBER	WINDOW TYPE								GLAZING TYPE*		WOVEN STEEL SECURITY MESH	DETENTION SCREEN	INSULATING METAL PANEL		EXISTING INTERIOR WINDOW TREATMENTS			REMOVE TRACK AND PULLEY	REMARKS
	A	B	C	D	E	F	G	H	TOP SASH	BOT SASH			A/C UNIT (BOTTOM)	EXHAUST FAN (TOP)	VERT. BLINDS	HORIZ. BLINDS	CURTAIN		
3-88-2	■								M	M1									
3-99-1	■								M	M1									
3ST4-1	■								M	M1									
3-100-1	■								M	M1									
3-LV-1																		LOUVER TO REMAIN IN PLACE. REPLACE EXTERIOR PERIMETER SEALANTS.	
3-100A-1	■								M	M1									
3-100A-2	■								M	M1									
3-103-1	■								M	M1									
3-104-1	■								M	M1									
3-104-2	■								M	M1									
3-104-3	■								M	M1									
3-104-4	■								M	M1									
3-107-1	■								M	M1									
3-107-2	■								M	M1									
3-108-1	■								M	M1									
3-108-2	■								M	M1									
3-108-3	■								M	M1									
3-108-4	■								M	M1									
3-108-5	■								M	M1									
3-109-1	■								M	M1									
3-109-2	■								M	M1									
3-109-3	■								M	M1									
3-109-4	■								M	M1									
3-111-1	■								M	M1									
3-111-2	■								M	M1									
3-112-1	■								M	M1									
3-112-2	■								M	M1									
3-113-1	■								M	M1									
3-113-2	■								M	M1									
3-117-1	■								M	M1									
3-118-1	■								M	M1									
3-119-1	■								M	M1									
3-120-1	■								M	M1									
3-121-1	■								M	M1									
3-121-2	■								M	M1									
3-122-1	■								M	M1									
3-122-2						■			M	M1									
3-122-3	■								M	M1									
3-122-4	■								M	M1									
3-122-5	■								M	M1									
3-122-6	■								M	M1									
3-122-7	■								M	M1									
3-122-8	■								M	M1									
3-122-9	■								M	M1									
3-122-10	■								M	M1									
3-122-11	■								M	M1									
3-122-12	■								M	M1									
3-122-13	■								M	M1									
3-122-14	■								M	M1									
3-90-1	■								M	M									
3-90-2	■								M	M									
3-90-3	■								M	M									
3-90-4	■								M	M									
3-90-5	■								M	M									
3-90-6	■								M	M									
3-89-1	■								M	M								SEE DETAIL 5/A-504.	
3-89-2	■								M	M									
3-88-1	■								M	M									
TOTAL:	53	3	0	0	0	1	0	0	—	—	58	0	0	1	0	0	0	8	

WINDOW REPLACEMENT SCHEDULE 8

WINDOW NUMBER	WINDOW TYPE								GLAZING TYPE*		WOVEN STEEL SECURITY MESH	DETENTION SCREEN	INSULATING METAL PANEL		EXISTING INTERIOR WINDOW TREATMENTS			REMOVE TRACK AND PULLEY	REMARKS
	A	B	C	D	E	F	G	H	TOP SASH	BOT SASH			A/C UNIT (BOTTOM)	EXHAUST FAN (TOP)	VERT. BLINDS	HORIZ. BLINDS	CURTAIN		
3-88-2		■							M	M									
3-88-3		■							M	M									
3-88-4		■							M	M									
3-88-5		■							M	M									
3-88-6		■							M	M									
3-88-7		■							M	M									
3-88-8		■							M	M									
3-88-9		■							M	M									
3-85-1	■								M	M									
3-85-2	■								M	M									
3-85-3	■								M	M									
3-85-4	■								M	M									
3-85-5	■								M	M		■						NO HEAVY DUTY CUSTOM INSECT SCREEN. SEE DETAIL 7/A-504.	
3-85-6	■								M	M									
3-82-1	■								M	M1			■					SEE DETAIL 5/A-504.	
3-82-2	■								M	M1									
3-83-1	■								M	M1									
3-83-2	■								M	M1									
3-83-3	■								M	M1									
3-83-4	■								M	M1									
3-83-5	■								M	M1									
3-83-6	■								M	M1									
3-83-7	■								M	M1									
3-83-8	■								M	M1									
3-83-9	■								M	M1									
3-83-10	■								M	M1									
3-83-11							■		M	M1									
3-83-12	■								M	M1									
3-83-13	■								M	M1									
3-83-14	■								M	M1									
3-83-15	■								M	M1									
3-79-1	■								M	M									
3-78-1	■								M	M			■					NO HEAVY DUTY CUSTOM INSECT SCREEN. SEE DETAIL 7/A-504.	
3-77-1	■								M	M				■				SEE DETAIL 5/A-504.	
3-73-1	■								M	M1									
3-73-2	■								M	M1									
3-72-1	■								M	M1									
3-72-2	■								M	M1									
3-71-1	■								M	M1									
3-71-2	■								M	M1									
3-70-1	■								M	M1									
3-70-2	■								M	M1									
3-70-3	■								M	M1									
3-70-4	■								M	M1									
3-70-5	■								M	M1									
3-70-6	■								M	M1									
3-70-7	■								M	M1									
3-70-8	■								M	M1									
3-70-9	■								M	M1									
3-70-10	■								M	M1									
3-70-11	■								M	M1									
3-67-1	■								M	M1									
3-67-2	■								M	M1									
3-67-3	■								M	M									
3-67-4	■								M	M									
3-66-1	■								M	M									
3-64-1	■								M	M									
TOTAL:	48	8	0	0	0	1	0	0	—	—	57	0	2	2	0	0	0	7	



OGS
NYS OFFICE OF GENERAL SERVICES
Serving New York
ANDREW M. CUOMO
Governor
ROANN M. DESTITO
Commissioner

CONSULTANT



215 Wyoming Street
Suite 201
Syracuse, NY 13204
315-488-0377
1151 Pittsford-Victor Rd.
Suite 125
Pittsford, NY 14534
585-200-5038

WARNING:
THE ALTERATION OF THIS MATERIAL IN ANY WAY, UNLESS DONE UNDER THE DIRECTION OF A COMPARABLE PROFESSIONAL, I.E. ARCHITECT FOR AN ARCHITECT, ENGINEER FOR AN ENGINEER OR LANDSCAPE ARCHITECT FOR A LANDSCAPE ARCHITECT, IS A VIOLATION OF THE NEW YORK STATE EDUCATION LAW AND/OR REGULATIONS AND IS A CLASS 'A' MISDEMEANOR.



WINDOW REPLACEMENT SCHEDULE 9

WINDOW NUMBER	WINDOW TYPE								GLAZING TYPE*		WOVEN STEEL SECURITY MESH	DETENTION SCREEN	INSULATING METAL PANEL		EXISTING INTERIOR WINDOW TREATMENTS			REMOVE TRACK AND PULLEY	REMARKS
	A	B	C	D	E	F	G	H	TOP SASH	BOT SASH			A/C UNIT (BOTTOM)	EXHAUST FAN (TOP)	VERT. BLINDS	HORIZ. BLINDS	CURTAIN		
3-64-2	■								M	M	■								
3-34-3	■								M	M	■								
3-64-4	■								M	M	■								
3-ST9-1	■								M	M	■								
3-ST9-2	■								M	M	■								
3-60-1	■								M	M	■								
3-59-1	■								M	M	■								
3-59-2	■								M	M	■								
3-58-1	■								M	M	■								
3-57-1	■								M	M	■								
3-56-1	■								M	M	■								
3-56-2	■								M	M	■								
3-55-1	■								M	M	■	■							NO HEAVY DUTY CUSTOM INSECT SCREEN. SEE DETAIL 7/A-504.
3-54-1	■								M	M1	■								
3-52-1	■								M	M1	■								
3-51-1	■								M	M	■								
3-51-2	■								M	M	■								
3-ST10-1	■								M	M	■								
3-50-1	■								M	M1	■								
3-47-1	■								M	M	■								
3-47-2	■								M	M	■								
3-47-3	■								M	M	■								
3-44-1	■								M	M	■								
3-44-2	■								M	M	■								
3-44-3	■								M	M	■								
3-35-1	■								M	M	■								
3-35-2	■								M	M	■								
3-34-1	■								M	M	■								
3-33-1	■								M	M	■								
3-33-2	■								M	M	■								
3-32-1	■								M	M	■								
3-31-1	■								M	M	■								
3-29-1	■								M	M	■								
3-29-2	■								M	M	■								
3-29-3	■								M	M	■								
3-27-1	■								M	M	■								
3-27-2	■								M	M	■								
3-26-1	■				■				M	M	■								
3-28-2	■								M	M	■								
3-25-1	■								M	M	■								
3-25-2	■								M	M	■								
3-24-1	■								M	M	■								
3-22-1	■								M	M	■								
3-21-1	■								M	M	■								
3-20-1	■								M	M	■	■							SEE DETAIL 5/A-504.
3-15-1	■								M	M	■								
3-15-2	■								M	M	■								
3-12-1	■								M	M	■								
3-12-2	■								M	M	■								
3-10-1	■								M	M	■								
3-10-2	■								M	M	■								
3-8-1	■								M	M	■								
3-8-2	■								M	M	■								
3-4-1	■								M	M	■								
3-4-2	■								M	M	■								
3-1-1	■								M	M	■								
3-1-2	■								M	M	■								
3-1-3	■								M	M	■								
TOTAL:	57	0	0	0	0	0	1	0	0	—	—	58	0	1	1	0	0	5	11

WINDOW REPLACEMENT SCHEDULE 10

WINDOW NUMBER	WINDOW TYPE								GLAZING TYPE*		WOVEN STEEL SECURITY MESH	DETENTION SCREEN	INSULATING METAL PANEL		EXISTING INTERIOR WINDOW TREATMENTS			REMOVE TRACK AND PULLEY	REMARKS
	A	B	C	D	E	F	G	H	TOP SASH	BOT SASH			A/C UNIT (BOTTOM)	EXHAUST FAN (TOP)	VERT. BLINDS	HORIZ. BLINDS	CURTAIN		
3-1-4	■								M	M	■								
3-1-5	■								M	M	■								
3-2-1	■								M	M	■								
3-2-2	■								M	M	■								
PENTHOUSE																			
PL-1			■						-	M	■								REPLACE INSULATED GLASS UNIT AND PERIMETER SEALANTS.
PL-LV-1									-	-									
PL-2			■						-	M	■								
PL-3			■						-	M	■								
PL-4			■						-	M	■								
PL-5			■						-	M	■								
PL-6			■						-	M	■								
PL-7			■						-	M	■								
PL-8			■						-	M	■								REPLACE INSULATED GLASS UNIT AND PERIMETER SEALANTS.
PL-9			■						-	M	■								
PL-10			■						-	M	■								
PL-11			■						-	M	■								
PU-1			■						-	M	■								
PU-2			■						-	M	■								
PU-3			■						-	M	■								
PU-4			■						-	M	■								REMOVE EXISTING PLYWOOD INFILL. INSTALL INSULATED GLASS UNIT AND PERIMETER SEALANTS.
PU-5			■						-	M	■								REPLACE INSULATED GLASS UNIT AND PERIMETER SEALANTS ONLY.
PU-6			■						-	-	■	■							REMOVE EXISTING PLYWOOD INFILL. INSTALL INSULATING METAL PANEL & FAN UNIT. REPLACE PERIMETER SEALANTS. SEE DETAIL 5/A-504.
PU-7			■						-	M	■								
PU-8			■						-	M	■								REPLACE INSULATED GLASS UNIT AND PERIMETER SEALANTS.
TOTAL:	4	0	19	0	0	0	0	0	—	—	21	0	0	1	0	0	0	1	



Serving New York
 ANDREW M. CUOMO
 Governor
 ROANN M. DESTITO
 Commissioner

CONSULTANT

 215 Wyoming Street
 Suite 201
 Syracuse, NY 13204
 315-488-0377
 1151 Pittsford-Victor Rd.
 Suite 125
 Pittsford, NY 14534
 585-200-5038

WARNING:
 THE ALTERATION OF THIS MATERIAL IN ANY WAY, UNLESS DONE UNDER THE DIRECTION OF A COMPARABLE PROFESSIONAL, I.E. ARCHITECT FOR AN ARCHITECT, ENGINEER FOR AN ENGINEER OR LANDSCAPE ARCHITECT FOR A LANDSCAPE ARCHITECT, IS A VIOLATION OF THE NEW YORK STATE EDUCATION LAW AND/OR REGULATIONS AND IS A CLASS 'A' MISDEMEANOR.



CONSTRUCTION

TITLE:
 REPLACE WINDOWS
 BUILDING 136
 LOCATION:
 Willard Drug Treatment Center
 7116 County Route 132
 Willard, New York 14588
 CLIENT:
 Department of Corrections
 and Community Supervision

PROJECT NUMBER:	44494 - C
DESIGNED BY:	DMJ
DRAWN BY:	DMKS
FIELD CHECK:	
APPROVED:	
SHEET TITLE:	WINDOW REPLACEMENT SCHEDULES 9 & 10
DRAWING NUMBER:	A-605
SHEET	19 OF 19