



STATE OF NEW YORK
OFFICE OF GENERAL SERVICES
DESIGN AND CONSTRUCTION GROUP
THE GOVERNOR NELSON A. ROCKEFELLER
EMPIRE STATE PLAZA
ALBANY, NY 12242



ADDENDUM NO. 3 TO PROJECT NO. 44931

**CONSTRUCTION WORK, PLUMBING WORK, ELECTRICAL WORK
UPGRADE PERIMETER SECURITY TOWERS
ATTICA CORRECTIONAL FACILITY
EXCHANGE STREET
ATTICA, NY**

March 7, 2016

NOTE: This Addendum forms a part of the Contract Documents. Insert it in the Project Manual.
Acknowledge receipt of this Addendum in the space provided on the Bid Form.

**C CONTRACT:
DRAWINGS**

1. Drawing No. A-511 is provided for inclusion in the C-Contract Drawing Set.

**C CONTRACT:
SPECIFICATIONS**

1. Delete Specification Section 030133 CRACK REPAIRS BY URETHANE INJECTION in its entirety.


END OF ADDENDUM

Margaret F. Larkin
Executive Director
Design and Construction


WARNING:
THE ALTERATION OF THIS MATERIAL IN ANY WAY, UNLESS DONE UNDER THE DIRECTION OF A COMPARABLE PROFESSIONAL, I.E. ARCHITECT FOR AN ARCHITECT, ENGINEER FOR AN ENGINEER OR LANDSCAPE ARCHITECT FOR A LANDSCAPE ARCHITECT, IS A VIOLATION OF THE NEW YORK STATE EDUCATION LAW AND/OR REGULATIONS AND IS A CLASS "A" MISDEMEANOR.




CONTRACT: **CONSTRUCTION**
TITLE: UPGRADE PERIMETER SECURITY TOWERS
ATTICA CORRECTIONAL FACILITY
BUILDING NO. 114
LOCATION: 639 EXCHANGE STREET
P.O. BOX 149
ATTICA, NY 14011-0149
CLIENT: DEPARTMENT OF CORRECTIONS
AND COMMUNITY SUPERVISION

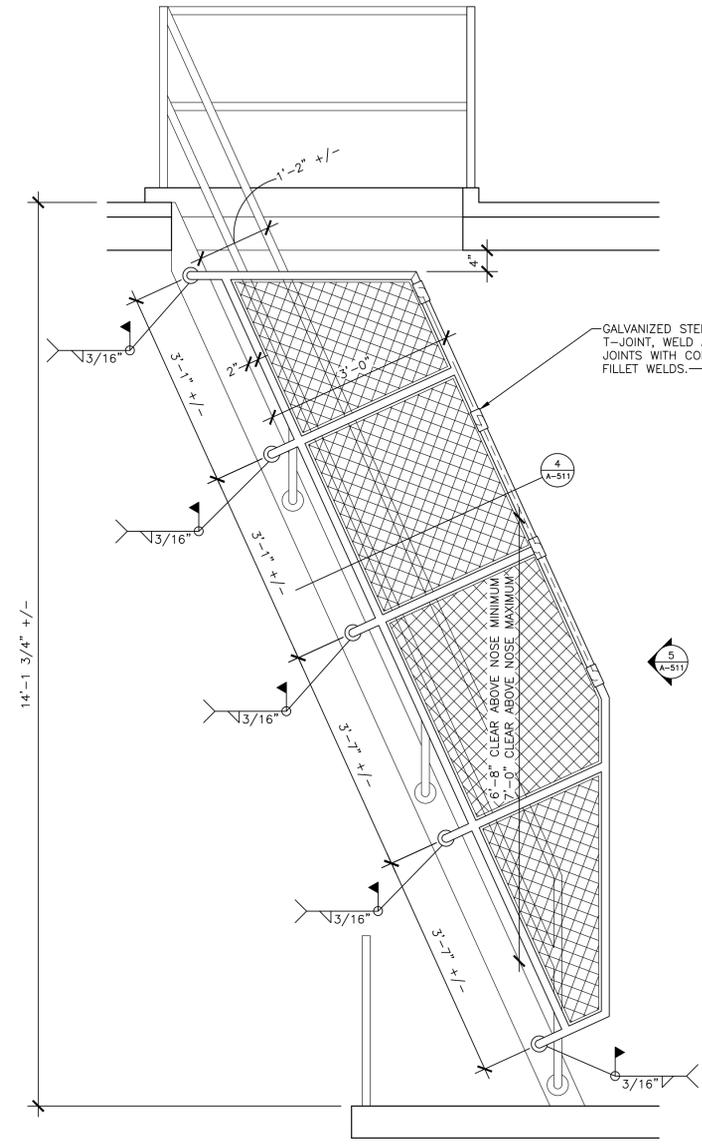


**SHIPS LADDER GUARD
SIDE ELEVATION** (6)
SCALE: 3/4" = 1'-0"
TOWER TYPE "D"

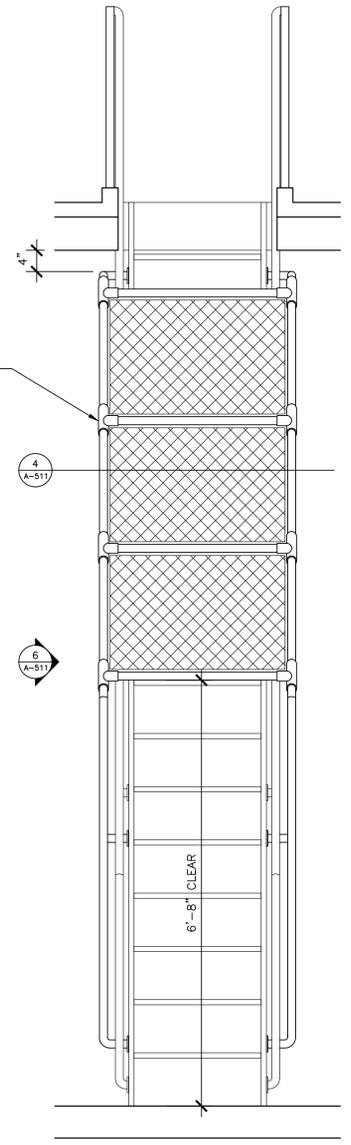


**SHIPS LADDER GUARD
FRONT ELEVATION** (5)
SCALE: 3/4" = 1'-0"
TOWER TYPE "D"

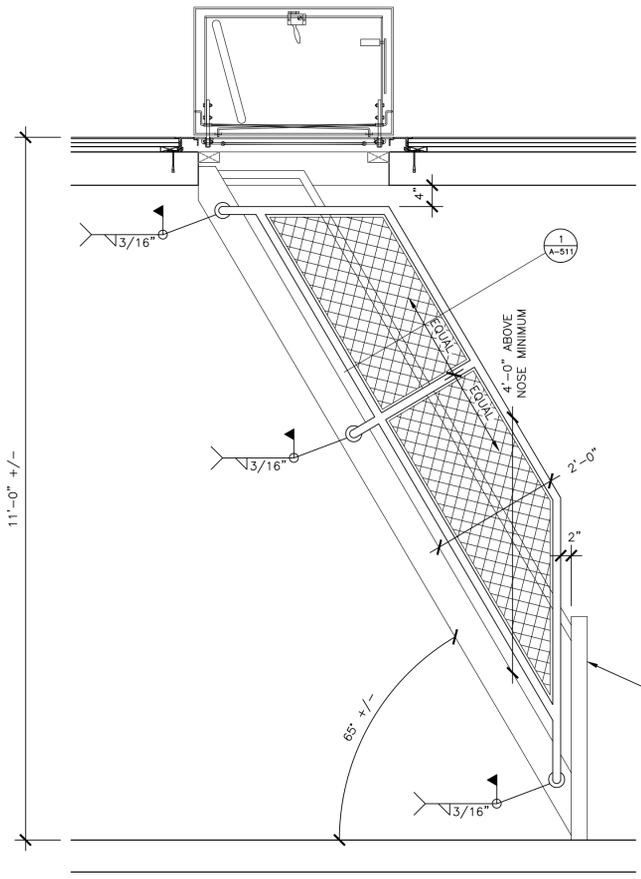


**SHIPS LADDER GUARD
SIDE ELEVATION** (3)
SCALE: 3/4" = 1'-0"
TOWER TYPES "A" AND "C"

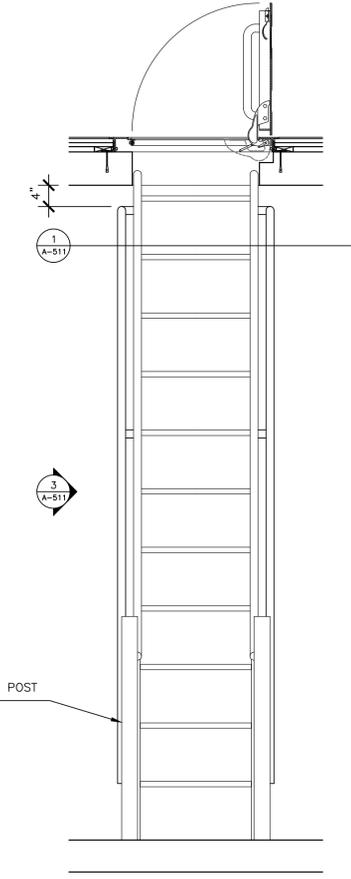

**SHIPS LADDER GUARD
FRONT ELEVATION** (2)
SCALE: 3/4" = 1'-0"
TOWER TYPES "A" AND "C"

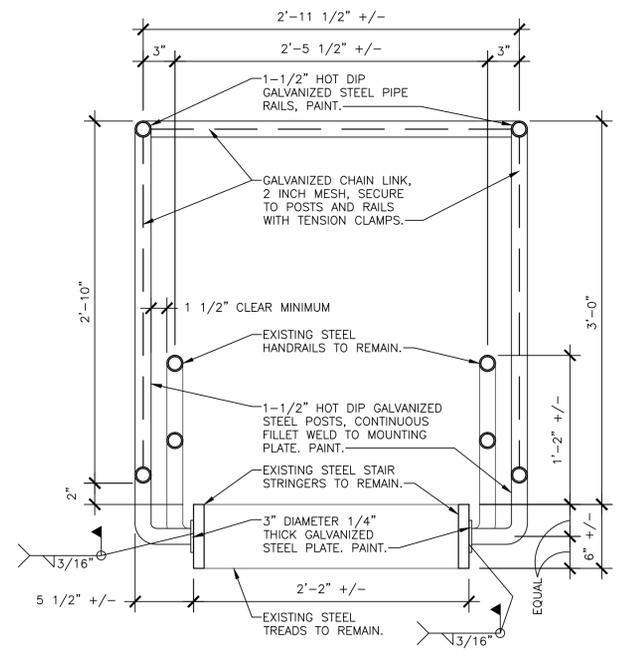

**SHIPS LADDER GUARD
SECTION** (4)
SCALE: 1 1/2" = 1'-0"
TOWER TYPE "D"

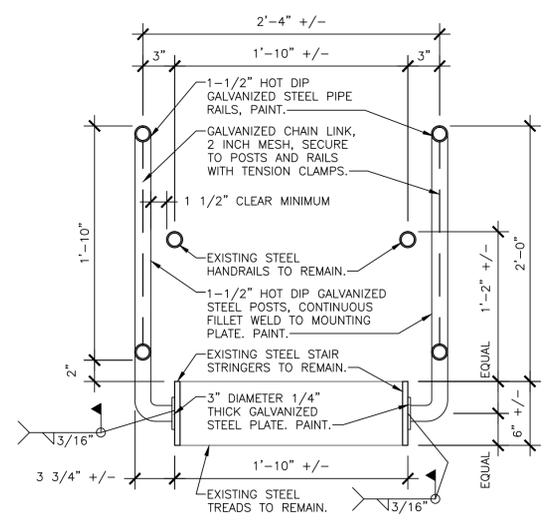

**SHIPS LADDER GUARD
SECTION** (1)
SCALE: 1 1/2" = 1'-0"
TOWER TYPES "A" AND "C"

03/07/2016	ADD #3	
01/20/2016	BID DOCUMENTS	
MARK	DATE	DESCRIPTION
PROJECT NUMBER:	44931 - C	
DESIGNED BY:	TCO	
DRAWN BY:	TJR	
FIELD CHECK:	TCO / TJR	
APPROVED:	TCO	
SHEET TITLE:		
SHIPS LADDER GUARD DETAILS		
DRAWING NUMBER:		
A-511		
SHEET 83 of 127		