



**DESIGN AND CONSTRUCTION GROUP
THE GOVERNOR NELSON A. ROCKEFELLER
EMPIRE STATE PLAZA
ALBANY, NY 12242**

ADDENDUM NO. 1 TO PROJECT NO. 44963

**CONSTRUCTION, HVAC AND ELECTRICAL WORK
REPLACE COOLER/FREEZERS
MESS HALL, BUILDING NO.16
ELMIRA CORRECTIONAL FACILITY
1879 DAVIS STREET
ELMIRA, NY**

March 18, 2016

NOTE: This Addendum forms a part of the Contract Documents. Insert it in the Project Manual. Acknowledge receipt of this Addendum in the space provided on the Bid Form.

CONSTRUCTION WORK DRAWINGS

1. Drawing No. S-101:
 - a. PARTIAL FOUNDATION DEMOLITION PLAN, SOUTH END: Refer to attached Drawing SK-S001 for revised Foundation Demolition Work-South End. This drawing will replace the demolition work indicated

2. Drawing No. S-102:
 - a. PARTIAL FIRST FLOOR FRAMING PLAN, SOUTH END: Refer to attached drawing SK-S-002 for revised First Floor Framing Plan-South End. This drawing will replace the Structural Work indicated.

3. Drawing No. A-501:
 - a. COOLER AND FREEZER ELEVATIONS AND DOOR DETAILS: Delete the following "2-hr rated" and replace with $\frac{3}{4}$ " thick spray applied cementitious fire protective barrier.

4. Drawing No. A-502:
 - a. COOLER AND FREEZER SECTIONS AND MISCELLANEOUS DETAILS: Delete the following "2-hr rated" and replace with $\frac{3}{4}$ " thick spray applied cementitious fire protective barrier.

5. Drawing No. A-503:
 - a. COOLER AND FREEZER SECTIONS AND MISCELLANEOUS DETAILS: Delete the following “2-hr rated” and replace with ¾” thick spray applied cementitious fire Add the following: “Note: Existing Lead paint Report indicated that the existing windows have lead paint”.

HVAC WORK DRAWINGS – NONE


ELECTRICAL WORK DRAWING

1. Drawing No. E-100:
 - a. SLAB PENETRATION NOTES: Delete No.3 in its entirety.

END OF ADDENDUM

Margaret F. Larkin
Executive Director
Design and Construction

DATE PLOTTED: Fri, 11 Mar 2016 - 4:06pm
 FILE LOCATION: H:\NYS Office of General Services\Sketch\14020_SK-S001&SK-S002.dwg

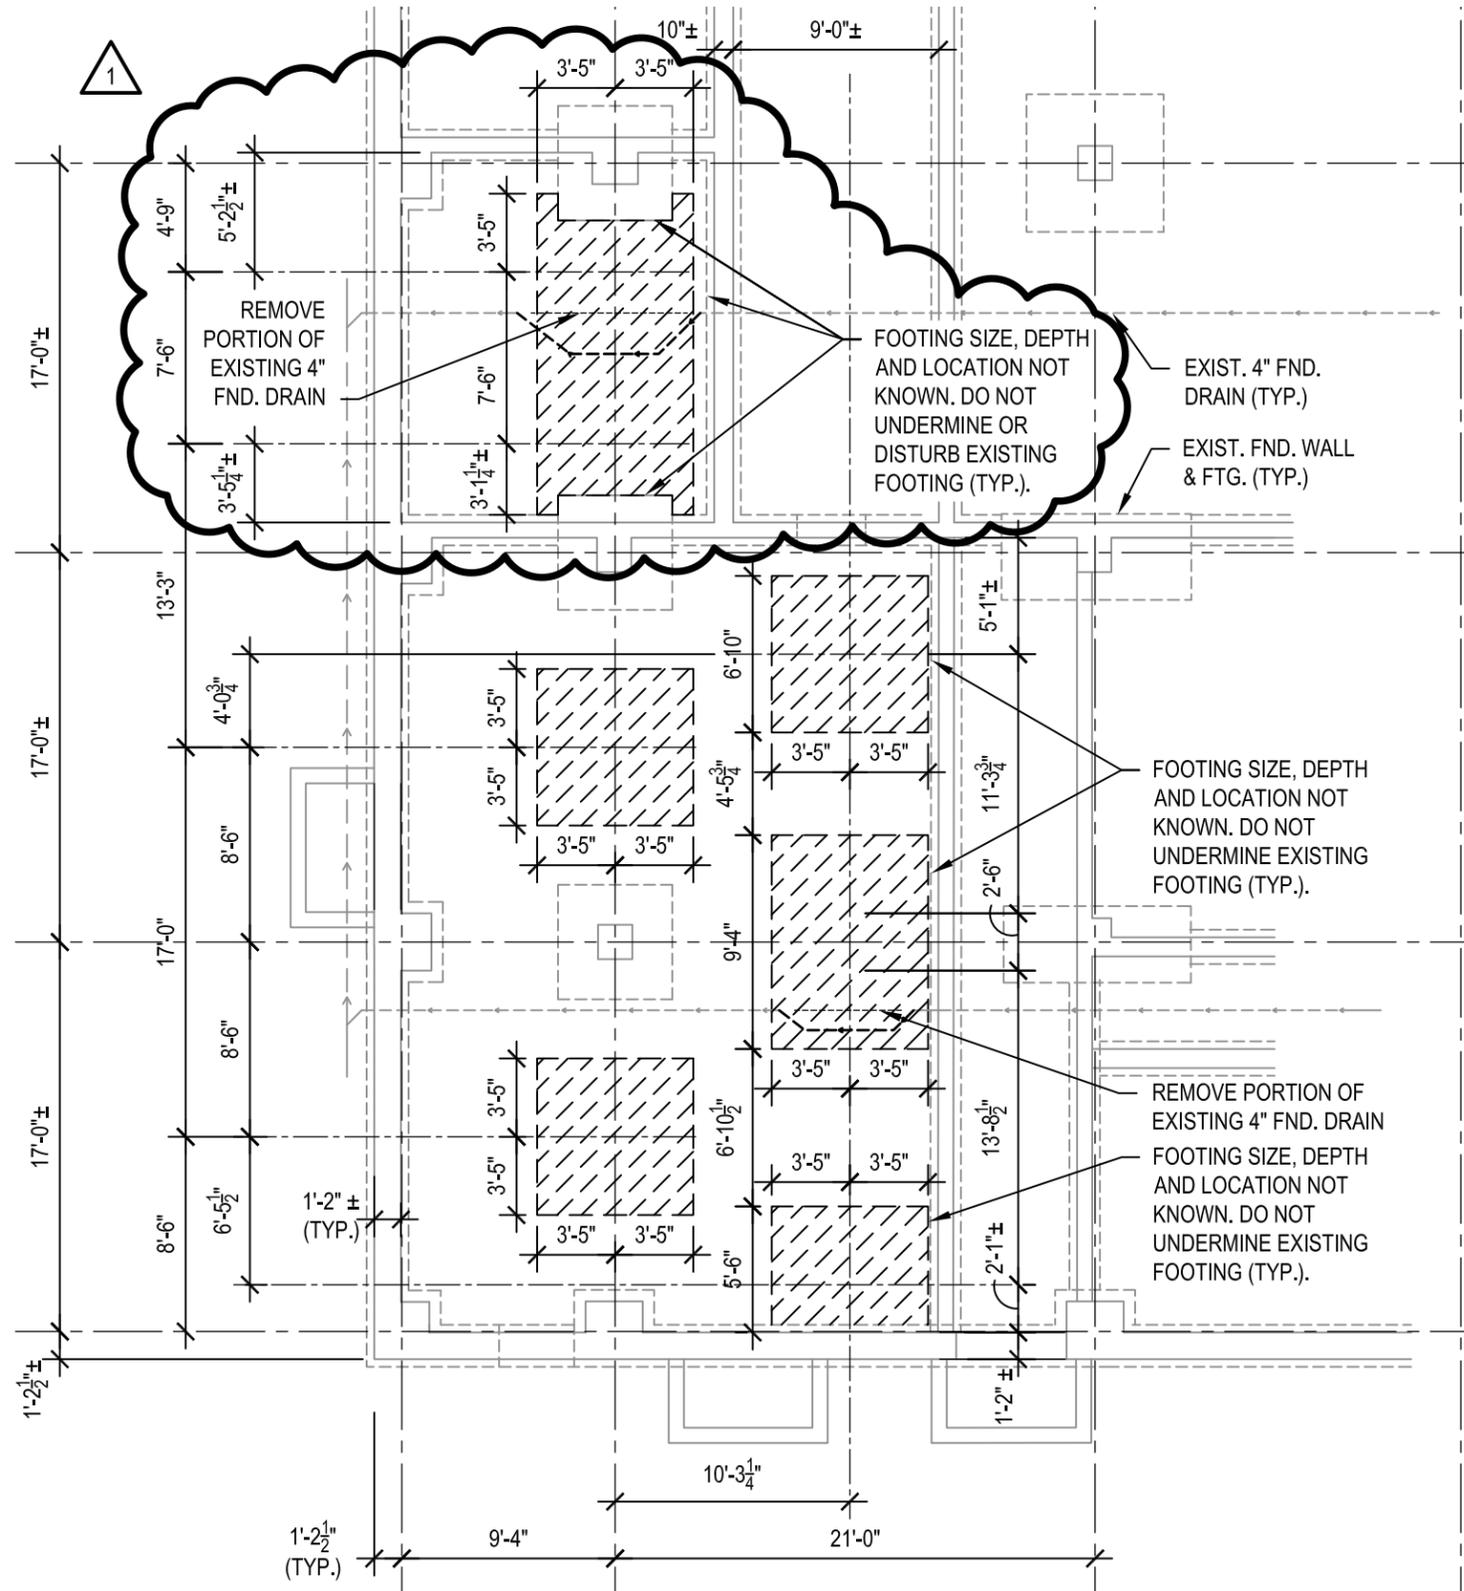

1 PARTIAL FOUNDATION DEMOLITION PLAN - SOUTH END

1/8" = 1'-0"

REFER TO DRAWING S-101 DATED 01/21/2016 FOR ADDITIONAL INFORMATION



NYS OFFICE OF GENERAL SERVICES

Serving New York

ANDREW CUOMO
 Governor
 ROANN DESTITO
 Acting Commissioner

CONSULTANTS:



470 FRANKLIN STREET
 BUFFALO, NY 14202

WARNING: THE ALTERATION OF THIS MATERIAL IN ANY WAY, UNLESS DONE UNDER THE DIRECTION OF A COMPARABLE PROFESSIONAL, I.E. ARCHITECT FOR AN ARCHITECT, ENGINEER FOR AN ENGINEER OR LANDSCAPE ARCHITECT FOR A LANDSCAPE ARCHITECT, IS A VIOLATION OF THE NEW YORK STATE EDUCATION LAW AND/OR REGULATIONS AND IS A CLASS 'A' MISDEMEANOR.

DEPARTMENT OF CORRECTIONS
 AND COMMUNITY SUPERVISION

CONSTRUCTION

REPLACE COOLERS AND
 FREEZERS, MESS HALL
 BUILDING 16

ELMIRA CORRECTIONAL FACILITY
 1879 DAVIS STREET
 ELMIRA, NEW YORK

DATE	SUBMISSION / PHASE:
03/14/16	REVISION NO. 1


PROJECT NUMBER:	44963 - C
DESIGNED BY:	RMW
DRAWN BY:	RMW
CHECKED BY:	
APPROVED BY:	
SCALE:	1/8" = 1'-0"

SHEET TITLE:
 PARTIAL FOUNDATION
 DEMOLITION PLAN
 SOUTH END

SK-S001

SHEET 1 OF 3

DATE PLOTTED: Mon, 14 Mar 2016 - 8:32am
 FILE LOCATION: H:\NYS Office of General Services\Sketch\14020_SK-S003.dwg

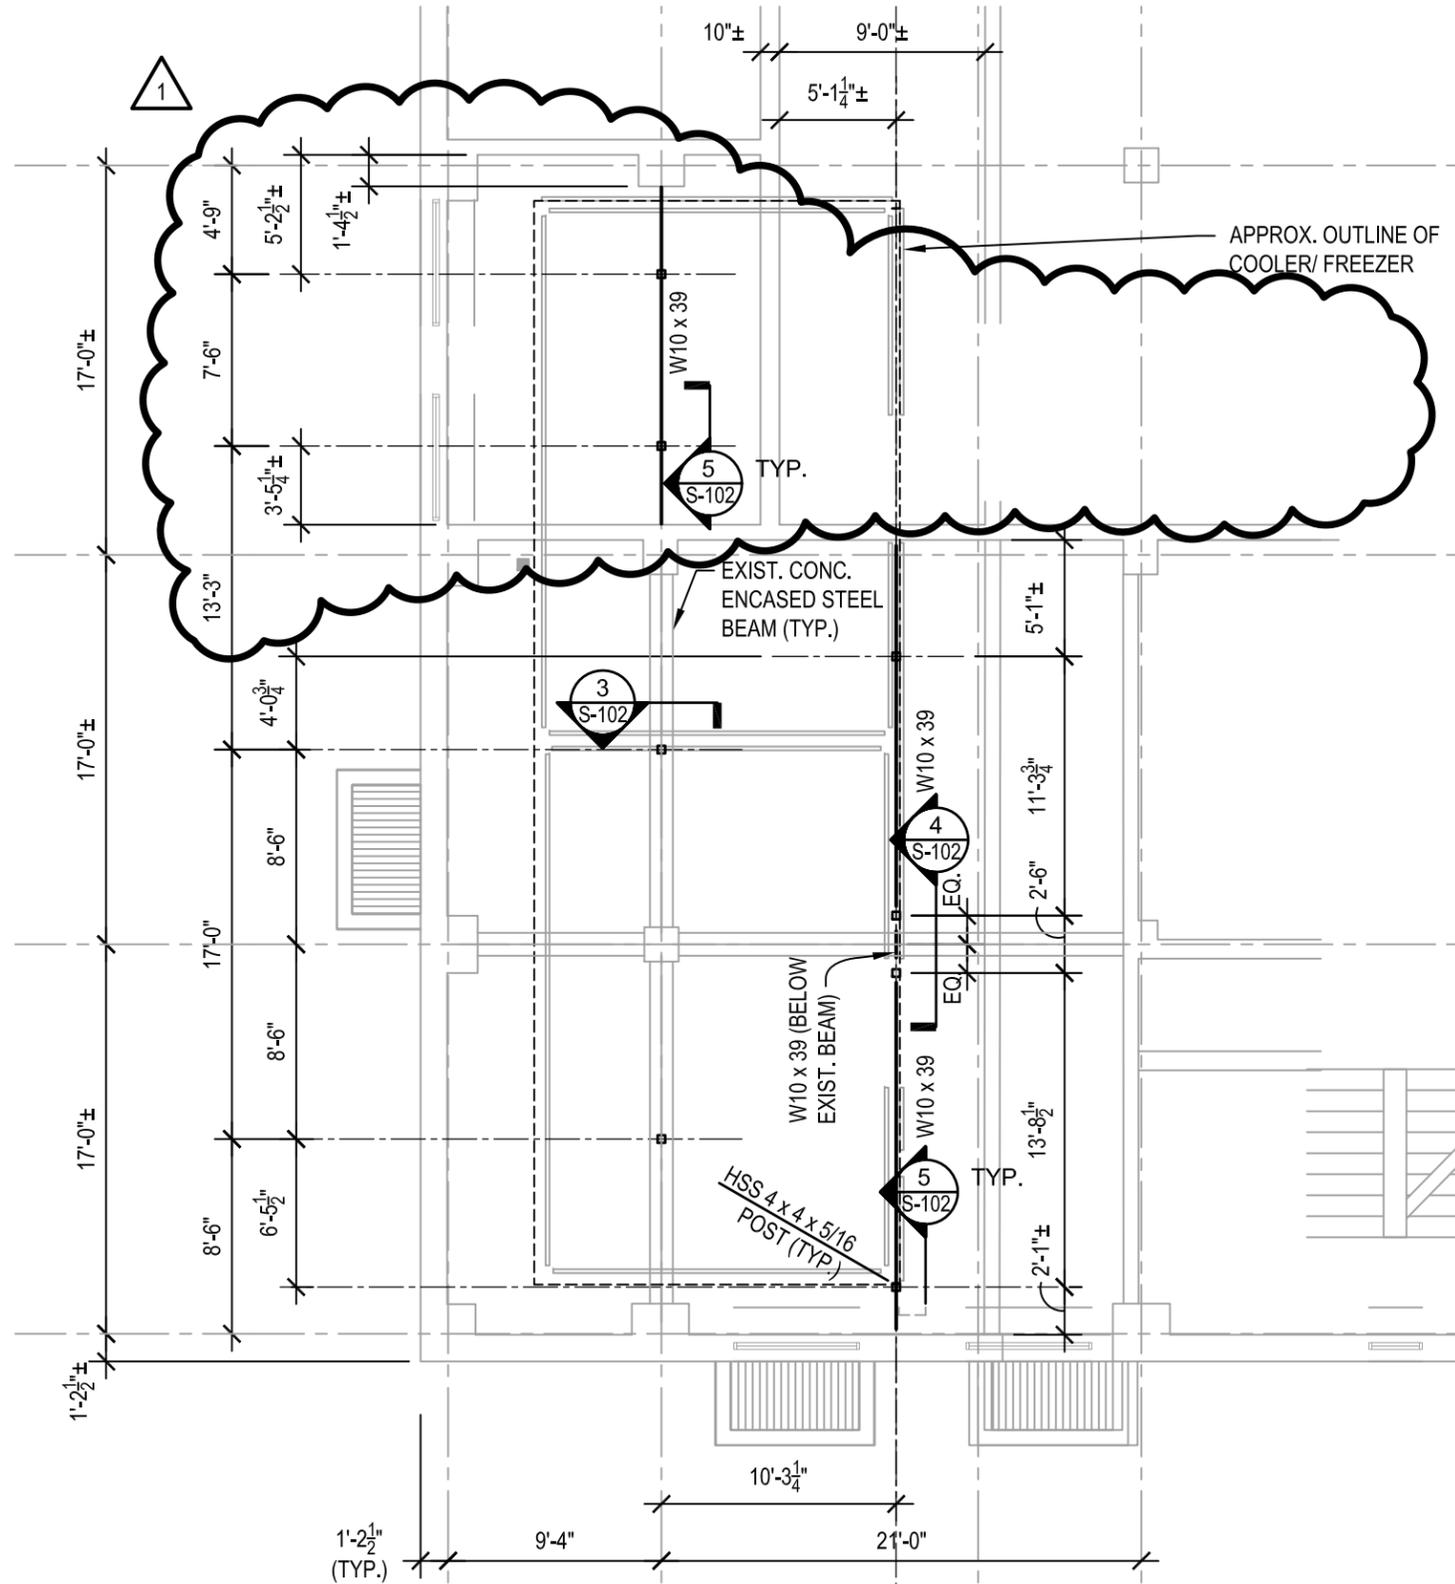

1 PARTIAL FIRST FLOOR FRAMING PLAN - SOUTH END

1/8" = 1'-0" REFER TO DRAWING S-102 DATED 01/21/2016 FOR ADDITIONAL INFORMATION



NYS OFFICE OF GENERAL SERVICES

Serving New York

ANDREW CUOMO
 Governor
 ROANN DESTITO
 Acting Commissioner

CONSULTANTS:



WARNING: THE ALTERATION OF THIS MATERIAL IN ANY WAY, UNLESS DONE UNDER THE DIRECTION OF A COMPARABLE PROFESSIONAL, I.E. ARCHITECT FOR AN ARCHITECT, ENGINEER FOR AN ENGINEER OR LANDSCAPE ARCHITECT FOR A LANDSCAPE ARCHITECT, IS A VIOLATION OF THE NEW YORK STATE EDUCATION LAW AND/OR REGULATIONS AND IS A CLASS 'A' MISDEMEANOR.

DEPARTMENT OF CORRECTIONS AND COMMUNITY SUPERVISION

CONSTRUCTION

REPLACE COOLERS AND FREEZERS, MESS HALL BUILDING 16

ELMIRA CORRECTIONAL FACILITY
 1879 DAVIS STREET
 ELMIRA, NEW YORK

DATE	SUBMISSION / PHASE:
03/14/16	REVISION NO. 1

PROJECT NUMBER:	44963 - C
DESIGNED BY:	RMW
DRAWN BY:	RMW
CHECKED BY:	
APPROVED BY:	
SCALE:	1/8" = 1'-0"

SHEET TITLE:
 PARTIAL FIRST FLOOR FRAMING PLAN SOUTH END

SK-S003