



STATE OF NEW YORK
OFFICE OF GENERAL SERVICES
DESIGN AND CONSTRUCTION GROUP
THE GOVERNOR NELSON A. ROCKEFELLER
EMPIRE STATE PLAZA
ALBANY, NY 12242



ADDENDUM NO. 3 TO PROJECT NO. 44757

**CONSTRUCTION WORK
ROOF REPLACEMENT
MAINTENANCE SUBHEADQUARTERS
DOT REGION 8, ROCKLAND COUNTY
228 TOWNLINE ROAD
WEST NYACK, NY 10994**

April 1, 2014

NOTE: This Addendum forms a part of the Contract Documents. Insert it in the Project Manual.
Acknowledge receipt of this Addendum in the space provided on the Bid Form.


DRAWINGS

1. Addendum Drawings:
 - a. Drawing Nos. Sk-A and Sk-B both dated 3/28/14 are attached to this Addendum and form part of the Contract Documents.
2. Revised Drawing:
 - b. Drawing No. A-100, noted REVISED DRAWING 3/28/14 is attached to this Addendum and supersedes the drawing issued for bidding. .


END OF ADDENDUM

Margaret F. Larkin
Acting Executive Director

NOTE: ICE & WATER SHIELD SHOULD BE ANTICIPATED ADJACENT TO ALL GUTTERS, AT RIDGE, AT ALL VALLEYS, AND AT ALL LOCATIONS WHERE ROOFING ABUTS VERTICAL WALL OR OBSTRUCTION (SUCH AS CHIMENY).

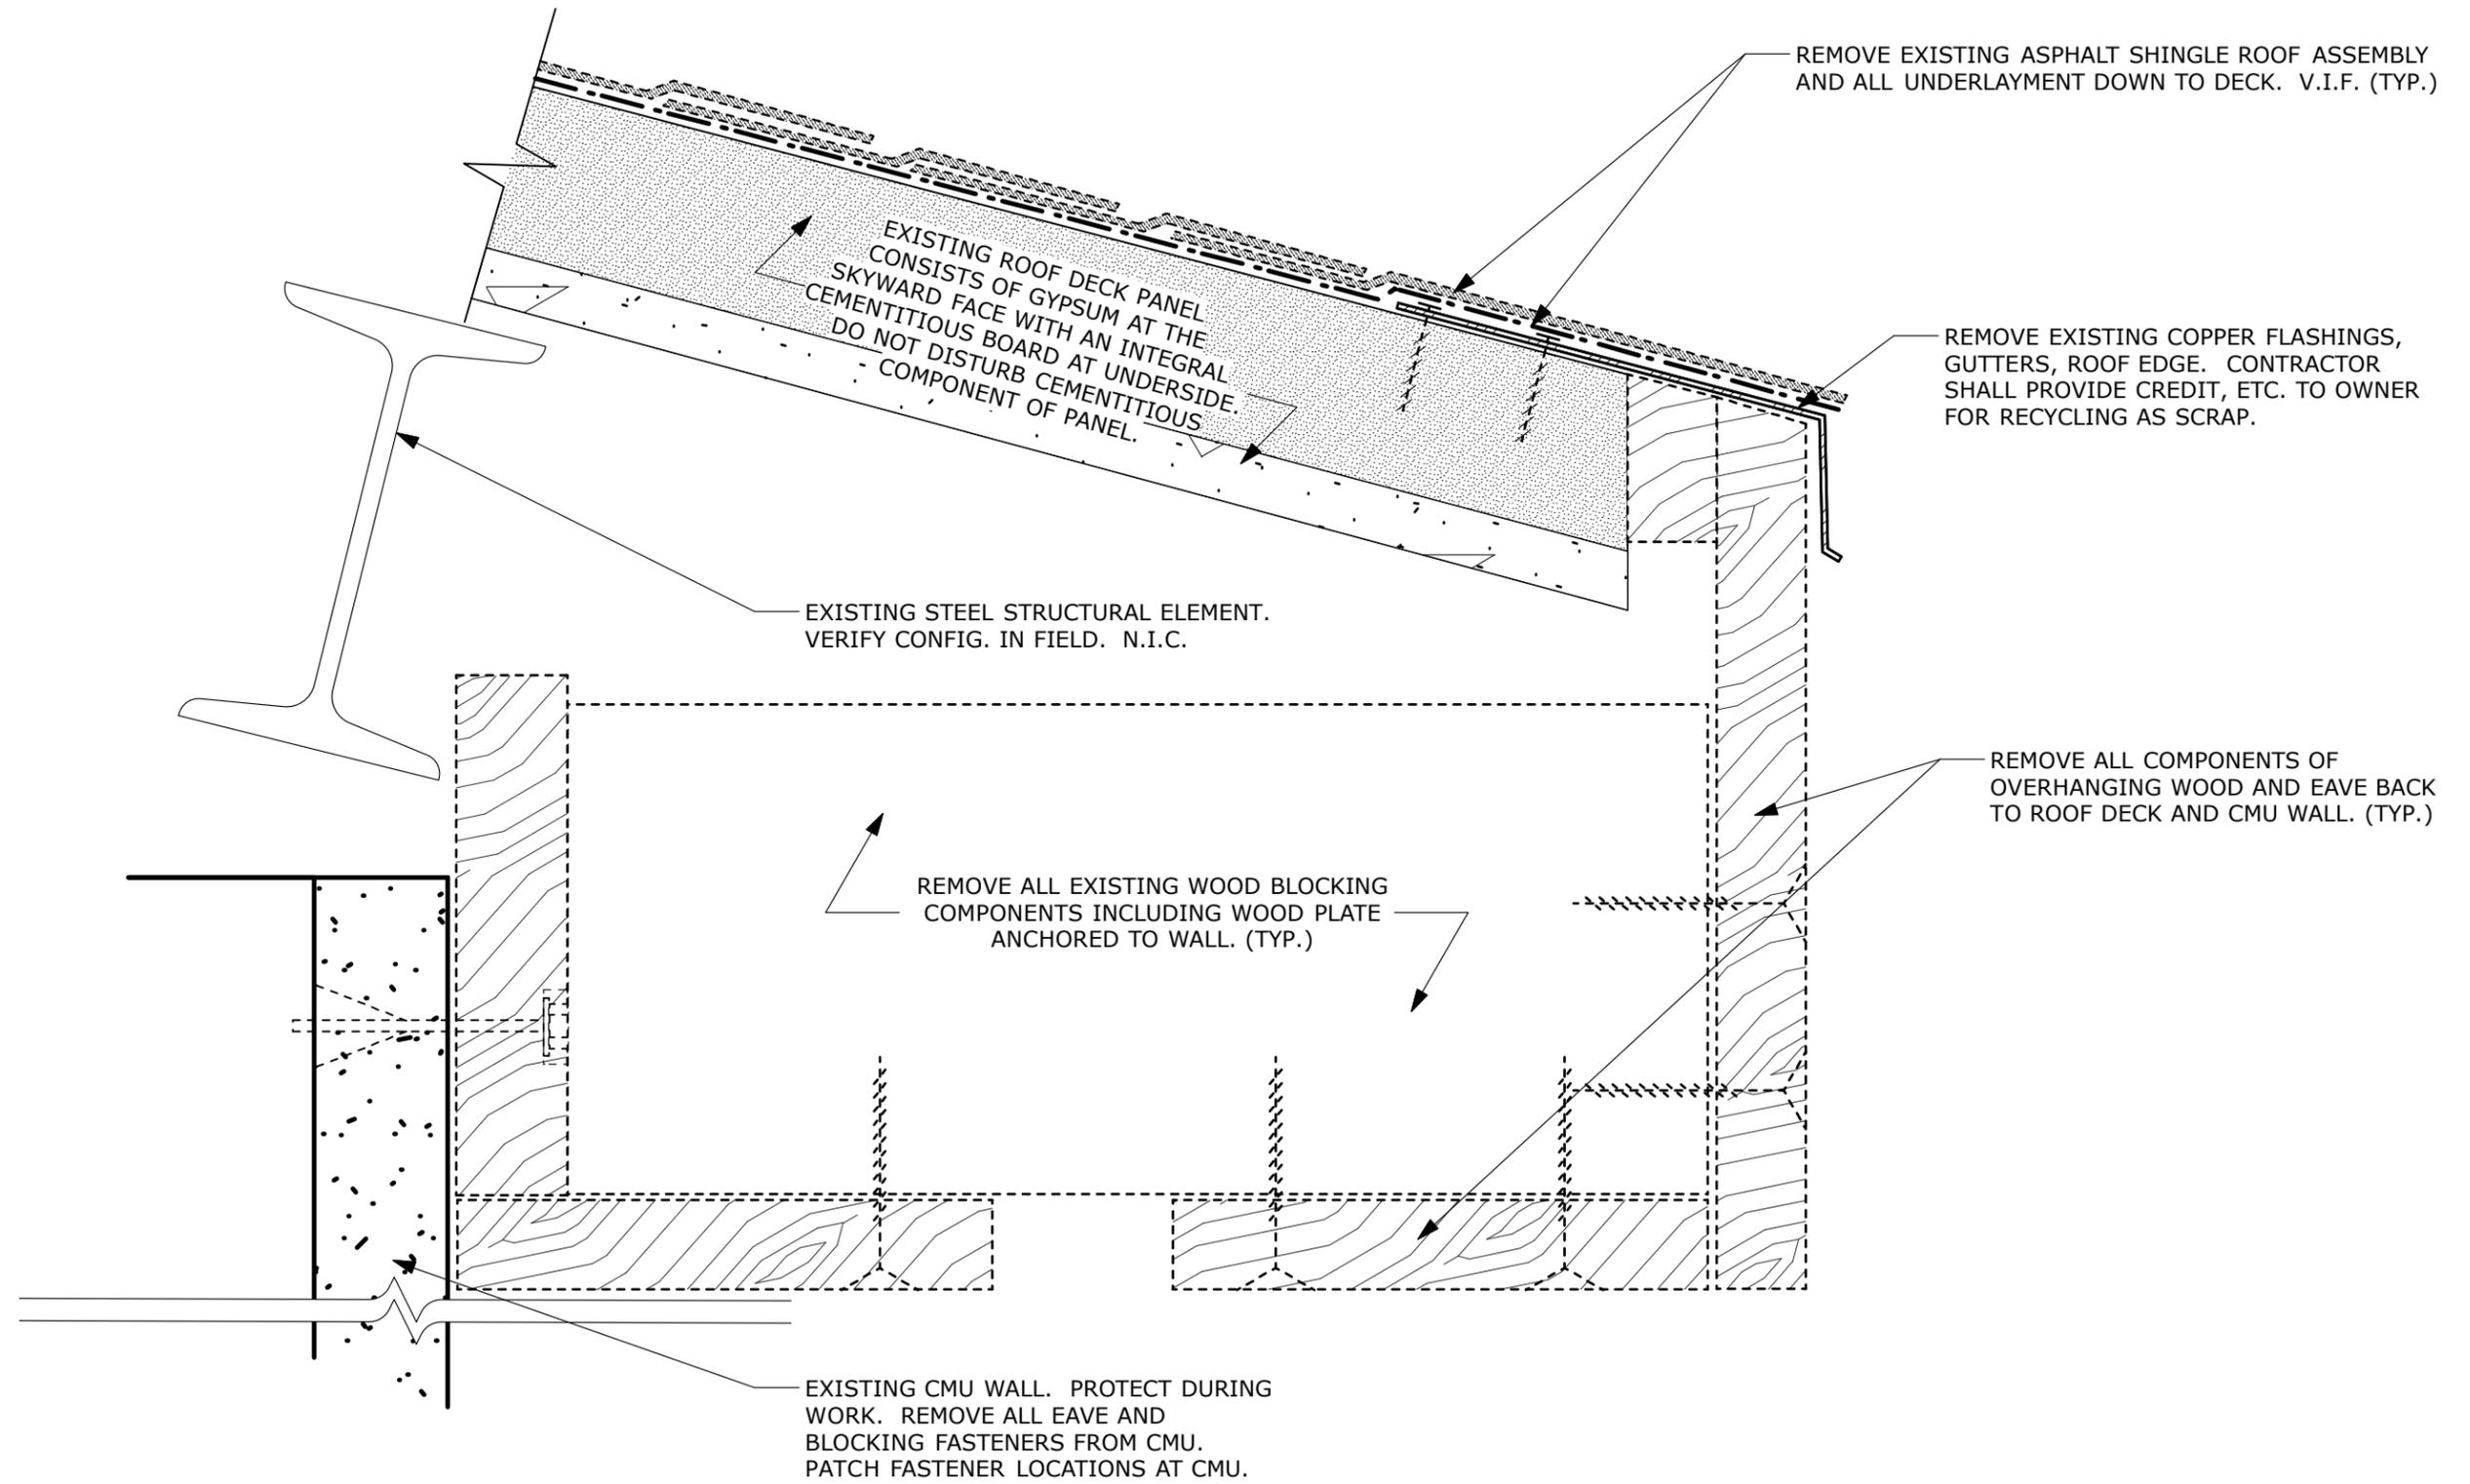

Sk-A ADDENDUM DRAWING SK-A
DEMO SECTION DETAIL AT EAVE SHOWING EAVE & ROOFING REMOVAL
SCALE: 6"=1'-0"

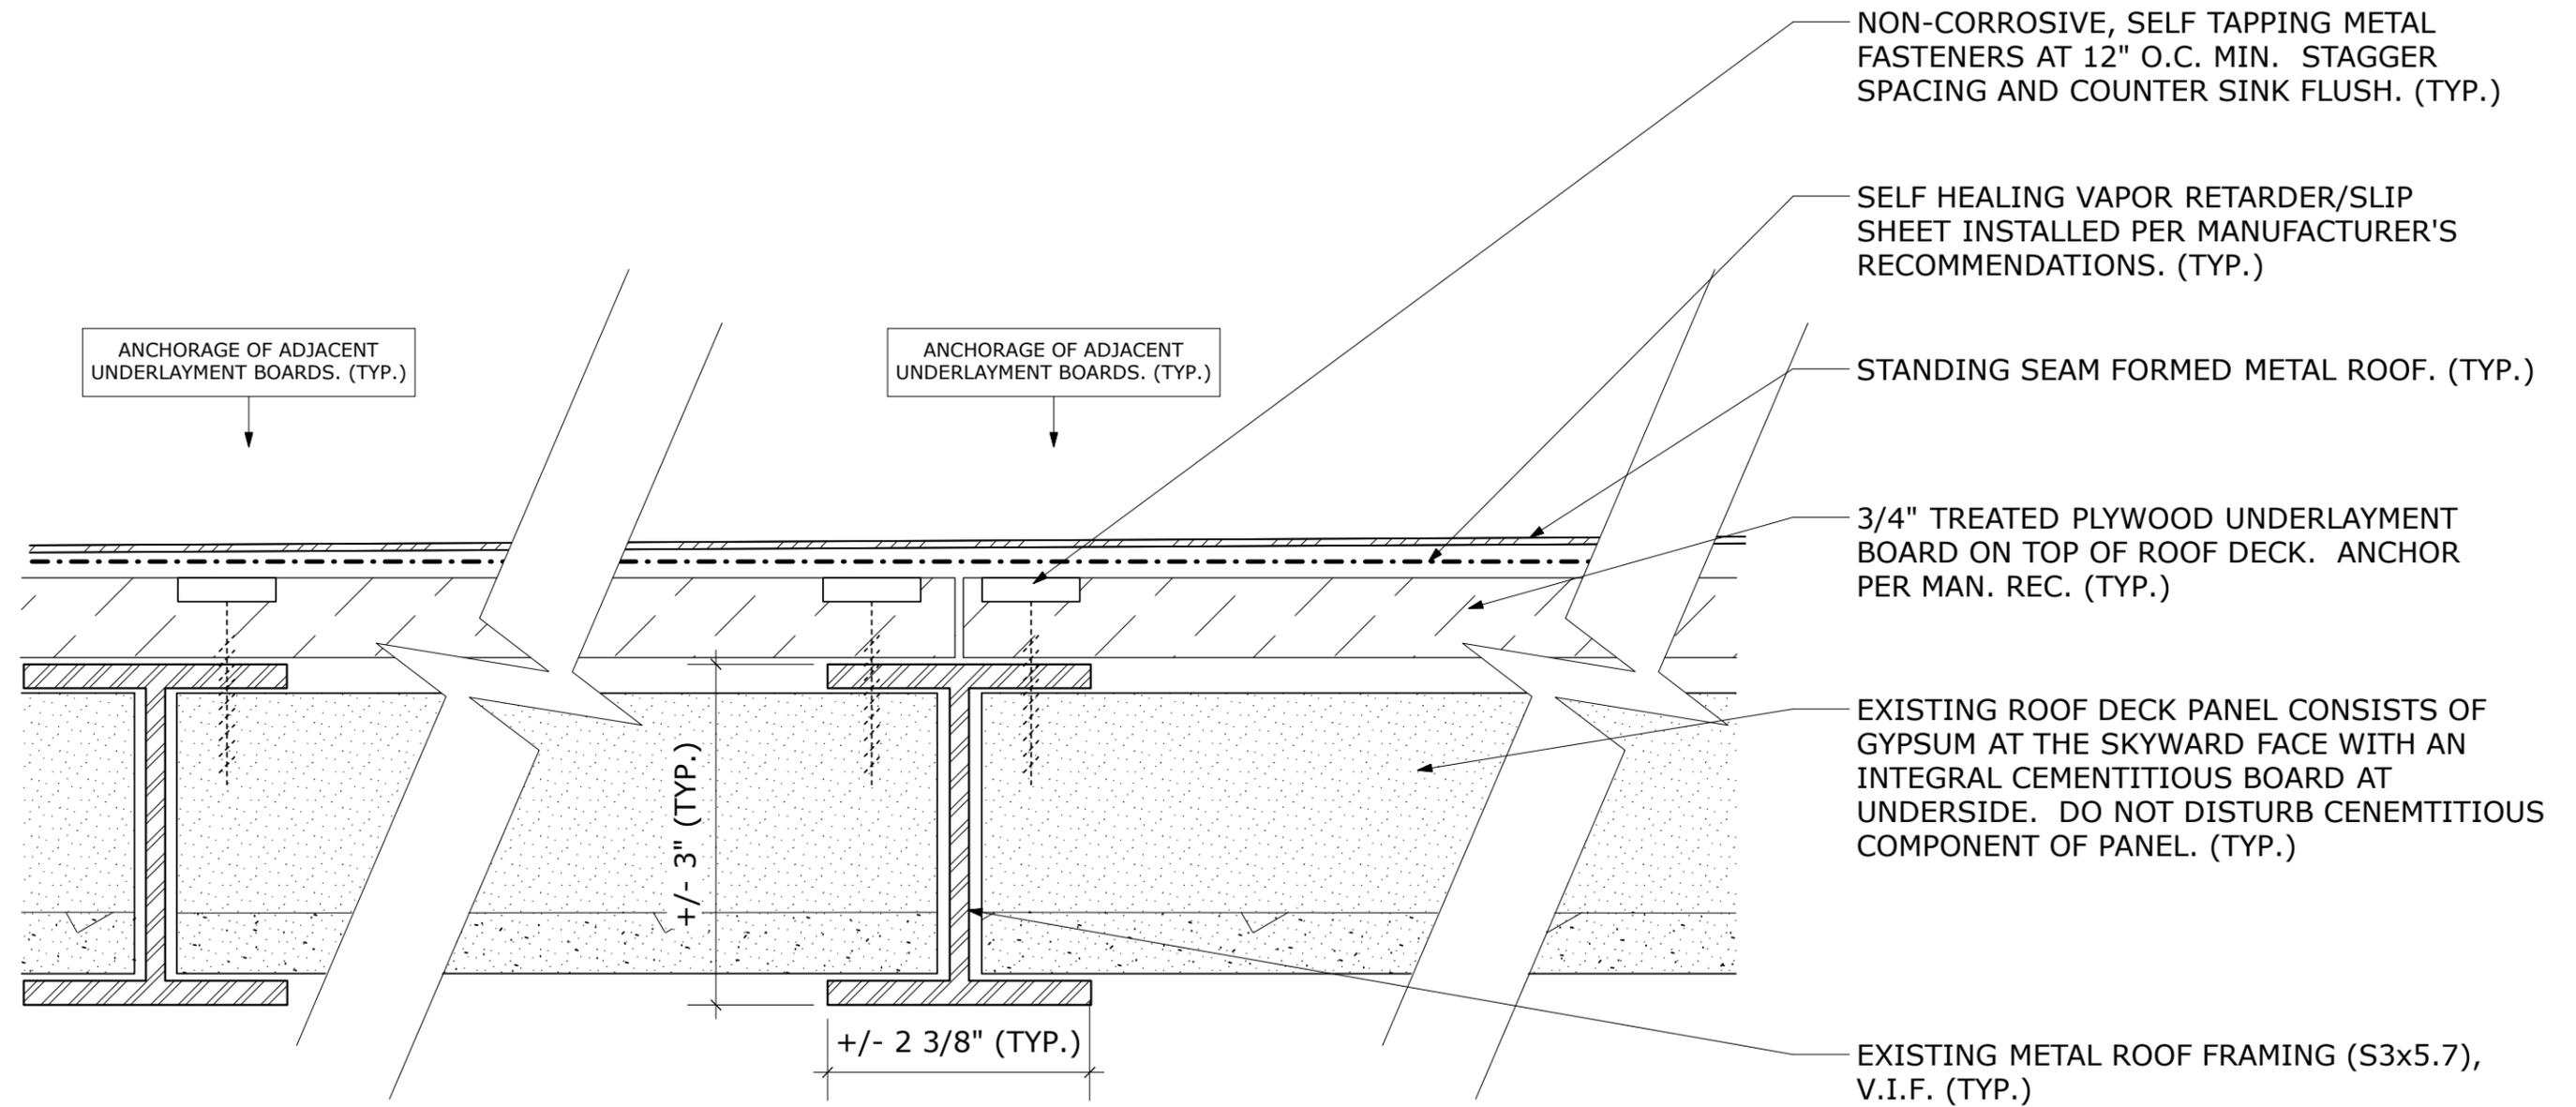

Sk-B

ADDENDUM DRAWING SK-B
SECTION DETAIL AT PANELLED ROOF DECK FRAMING MEMBER
6" = 1'-0"

PRINT ON 11" x 17"

03/28/2014

CONSULTANT

WARNING:
 THE ALTERATION OF THIS MATERIAL IN ANY WAY, UNLESS DONE UNDER THE DIRECTION OF A COMPARABLE PROFESSIONAL, I.E. ARCHITECT FOR AN ARCHITECT, ENGINEER FOR AN ENGINEER OR LANDSCAPE ARCHITECT FOR A LANDSCAPE ARCHITECT, IS A VIOLATION OF THE NEW YORK STATE EDUCATION LAW AND/OR REGULATIONS AND IS A CLASS 'A' MISDEMEANOR.

CONTRACT: CONSTRUCTION

TITLE: ROOF REPLACEMENT MAINTENANCE SUB-HEADQUARTERS DOT REGION 8

LOCATION: 288 TOWNLINE ROAD WEST NYACK, NY 10994

CLIENT: NEW YORK STATE DEPARTMENT OF TRANSPORTATION

MARK	DATE	DESCRIPTION
1	03/28/14	REVISED DRAWINGS
	12/13/13	FINAL SUBMISSION
	11/15/13	100% SUBMISSION SET

PROJECT NUMBER: 44757

DESIGNED BY:

DRAWN BY:


FIELD CHECK:

APPROVED:

SHEET TITLE: ROOF PLAN

DRAWING NUMBER: A-100

SHEET 6 OF 12

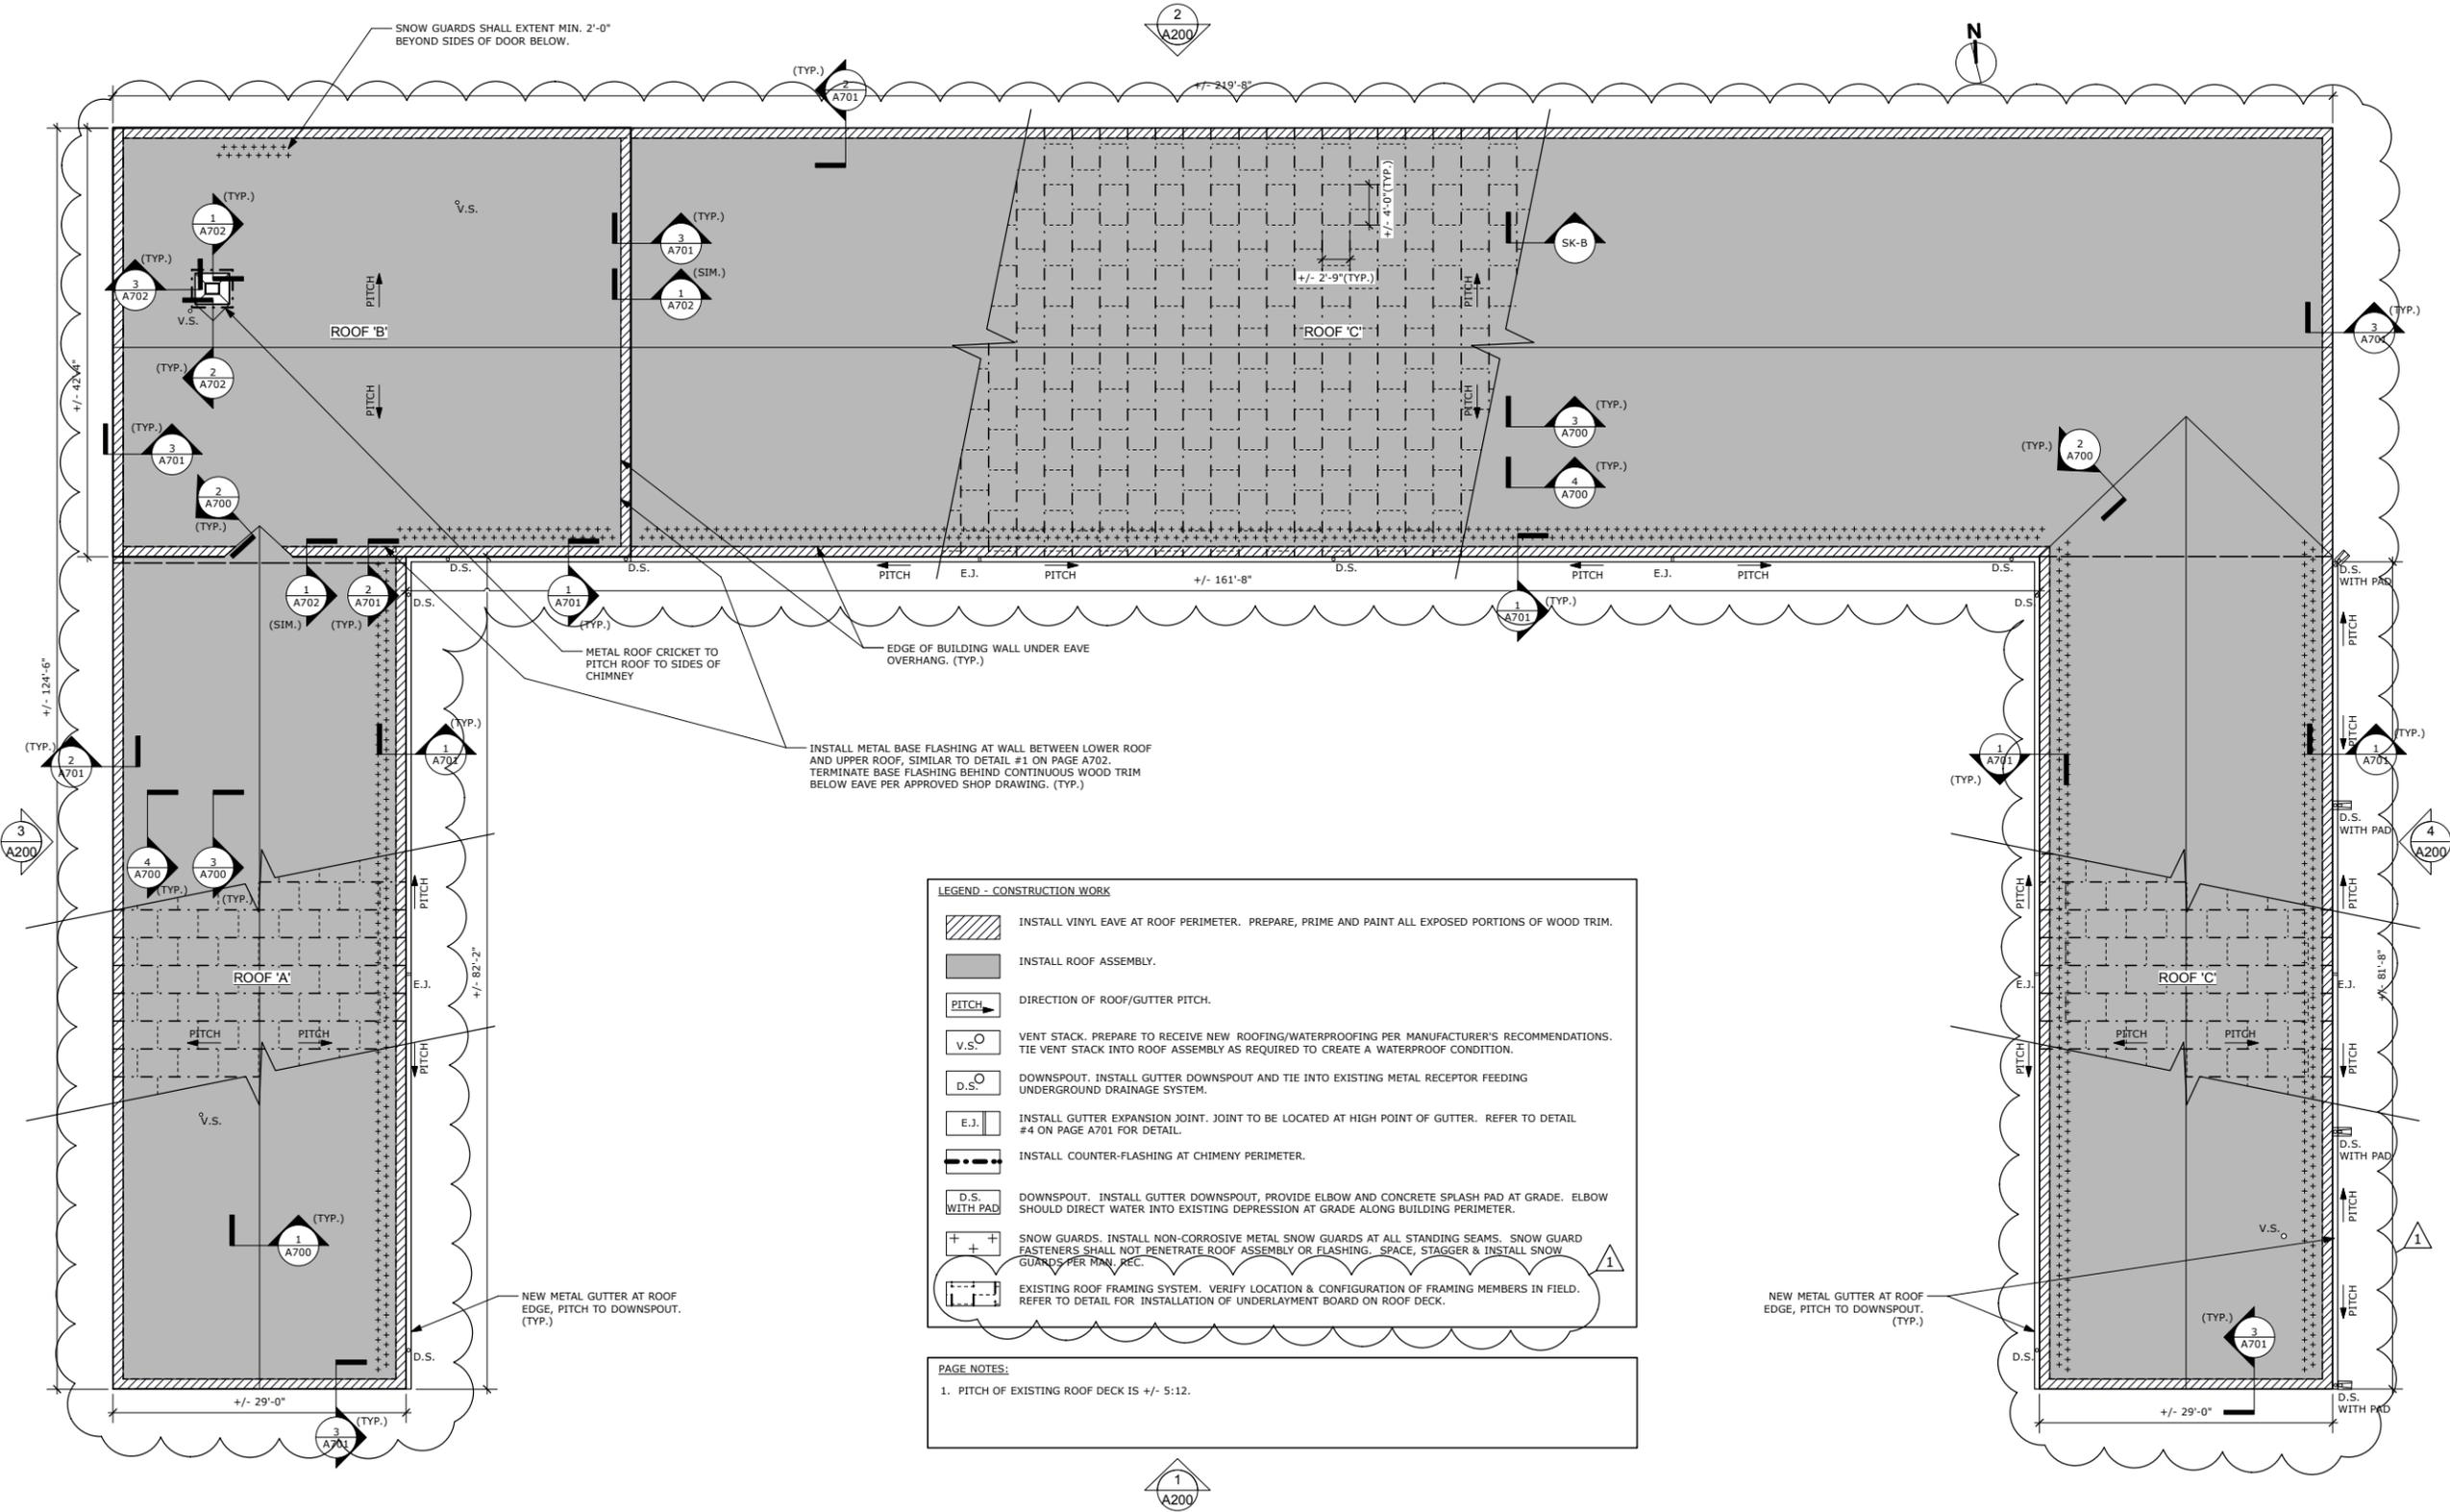

LEGEND - CONSTRUCTION WORK

- INSTALL VINYL EAVE AT ROOF PERIMETER. PREPARE, PRIME AND PAINT ALL EXPOSED PORTIONS OF WOOD TRIM.
- INSTALL ROOF ASSEMBLY.
- DIRECTION OF ROOF/GUTTER PITCH.
- VENT STACK. PREPARE TO RECEIVE NEW ROOFING/WATERPROOFING PER MANUFACTURER'S RECOMMENDATIONS. TIE VENT STACK INTO ROOF ASSEMBLY AS REQUIRED TO CREATE A WATERPROOF CONDITION.
- DOWNSPOUT. INSTALL GUTTER DOWNSPOUT AND TIE INTO EXISTING METAL RECEPTOR FEEDING UNDERGROUND DRAINAGE SYSTEM.
- INSTALL GUTTER EXPANSION JOINT. JOINT TO BE LOCATED AT HIGH POINT OF GUTTER. REFER TO DETAIL #4 ON PAGE A701 FOR DETAIL.
- INSTALL COUNTER-FLASHING AT CHIMNEY PERIMETER.
- DOWNSPOUT. INSTALL GUTTER DOWNSPOUT, PROVIDE ELBOW AND CONCRETE SPLASH PAD AT GRADE. ELBOW SHOULD DIRECT WATER INTO EXISTING DEPRESSION AT GRADE ALONG BUILDING PERIMETER.
- SNOW GUARDS. INSTALL NON-CORROSIVE METAL SNOW GUARDS AT ALL STANDING SEAMS. SNOW GUARD FASTENERS SHALL NOT PENETRATE ROOF ASSEMBLY OR FLASHING. SPACE, STAGGER & INSTALL SNOW GUARDS PER MAN. REC.
- EXISTING ROOF FRAMING SYSTEM. VERIFY LOCATION & CONFIGURATION OF FRAMING MEMBERS IN FIELD. REFER TO DETAIL FOR INSTALLATION OF UNDERLAYMENT BOARD ON ROOF DECK.

PAGE NOTES:

1. PITCH OF EXISTING ROOF DECK IS +/- 5:12.

1 ROOF PLAN - CONSTRUCTION
 Scale: 1/8" = 1'-0"

REVISED DRAWING 3/28/2014
 PRINT AT 24"x36" SIZE