


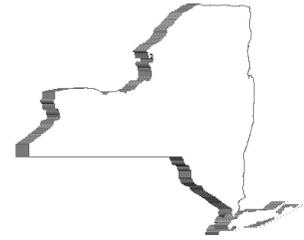

STATE OF NEW YORK  
OFFICE OF GENERAL SERVICES  
DESIGN AND CONSTRUCTION GROUP  
THE GOVERNOR NELSON A. ROCKEFELLER  
EMPIRE STATE PLAZA  
ALBANY, NY 12242



---

---

**ADDENDUM NO. 8 TO PROJECT NO. 44808**

**CONSTRUCTION WORK, HVAC WORK, PLUMBING WORK, AND ELECTRICAL WORK  
RENOVATE BUILDING NO. 5  
STATE OFFICE BUILDING CAMPUS  
1220 WASHINGTON AVENUE  
ALBANY, NY**

January 14, 2014

**NOTE:** This Addendum forms a part of the Contract Documents. Insert it in the Project Manual. Acknowledge receipt of this Addendum in the space provided on the Bid Form.

**CD WRITING ERRORS ADDENDUM NO. 7**

1. Drawing Nos. S-504, S-505, and S-506 (dated 1/8/14): Incorrect versions of these Drawings were inadvertently included with this Addendum. Please delete these drawings in their entirety. Correct versions of these Drawings will be issued with Addendum No. 8.

**CHANGES TO ADDENDUM NO. 7**

2. Item No. 141: Delete this Item in its entirety.

**COMMON DIVISION 1 SECTIONS**

3. Page 015301-1, ARTICLE 1.02 DESCRIPTION: Add the following Paragraph:  
“B. HVAC Work, Plumbing Work, and Electrical Work Contractors:  
1. Provide and operate any additional hoists, scaffolding, swing staging, lifts or cranes along with any other miscellaneous equipment required to perform the Work.”
4. Page 015301-3, Subparagraph 2.02 B.3.: Delete this Subparagraph in its entirety and replace with the following:  
“3. Provide dual voltage 208V/480V motor to provide Maximum flexibility based on available electrical service.”

**HVAC WORK SPECIFICATIONS**

5. Page 230923-1, ARTICLE 1.03 RELATED WORK SPECIFIED ELSEWHERE: Add the following Paragraph:  
“F. Sequence of Operations: Section 230993.”
6. Page 230923-44, Paragraph 3.04 A.: Delete this Paragraph in its entirety.

**ELECTRICAL WORK SPECIFICATIONS**


7. Page 263214-9, Paragraph 2.04 A.: Delete this Paragraph in its entirety and replace with the following:
- “A. Day Tank: Sub base type sized for 24 hour operation of diesel alternator at full load; Tramont Corp.’s 4000 Series, or Victory Industrial Product’s Sub Base UL 2085 Series with the following:
1. Auxiliary hand pump, rotary type, 5 gpm capacity.
  2. Selector switch “Run-Off-Auto”.
  3. Input circuit suitable for operation on single phase 120V ac.”

**CONSTRUCTION WORK DRAWINGS**

8. Revised Drawing No. A-101 (dated 12/17/13):
- a. Room G06 Elevator Pit: Change “C2/A-421” callout to read “C1/A-421”.
  - b. Room G08 Training Room: Change “F01” wall type to read “S05”.
9. Revised Drawing No. A-410 (dated 12/17/13): Add “S01T” wall type to all chase walls shown on this drawing. Provide wall tile where shown. This applies to all floors.
10. Revised Drawing No. A-415 (dated 12/17/13):
- a. Remove lavatory shields in Men’s and Women’s Rooms.
  - b. Detail 3/A-415: Change the Note, “Solid surface casework with pre-fabricated lavatory shield. Typical Men’s & Women’s Bathrooms. See Detail 3/IN-501”, to read “Solid surface counter with insulated pipes for ADA below. Typical Men’s & Women’s Bathrooms. See Detail 3/IN-501.”
  - c. Detail 4/A-415, Elevation 2: Add the following Note for Break Room sink: “Provide plastic laminate barrier per Detail 1/IN-501”.
11. Drawing No. A-418, KEYED STAIR CONSTRUCTION NOTES:
- a. Note 8: Add the following sentence to the end of Note: “Provide 100 SF of patching per location, per floor as shown.
  - b. Note 9: Add the following sentence to the end of Note: “Provide 8 SF of patching per location, per floor as shown.
12. Drawing No. SR-101, NOTES: Add the following Note:
- “5. Remove and dispose of existing louvers and grating shown as shaded areas on floor plan, typical for this drawing”
13. Revised Drawing No. A-505 (dated 12/17/13), DETAIL 3/A-505: Change “Type S04” wall type” to read “Extend gypsum board to minimum 4 inches above adjacent ceiling, extend stud wall to deck above”.
14. Addendum Drawings:
- a. Drawing Nos. S-504, S-505, and S-506 noted “ADDENDUM DRAWING 1/10/14” accompany this Addendum and form part of the Contract Documents.
    - 1) NOTES: Add the following Note to each of these drawings:
      3. Provide 3 hour fireproofing at underside of deck infills. Typical at all conditions shown”.

James Dirolf, P.E.  
Director of Design

JRC;jc

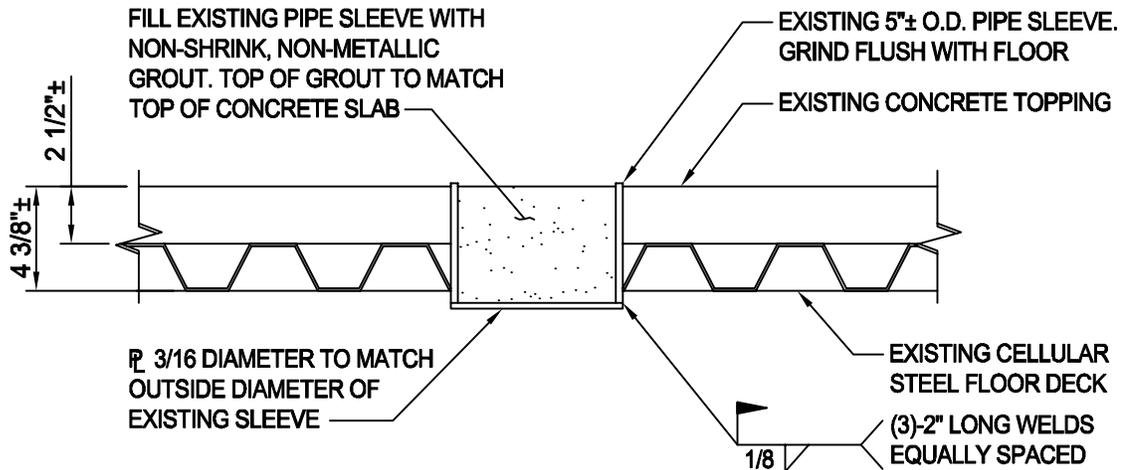

**TYPICAL PIPE SLEEVE FILLING DETAIL**  
SCALE: N.T.S.

**NOTES:**


1. FOR BIDDING PURPOSES ASSUME THIS CONDITION OCCURS 10 TIMES ON EACH FLOOR FOR FLOORS 1 THROUGH 6.
2. COORDINATE WITH HVAC CONTRACTOR FOR LOCATIONS.

ADDENDUM DRAWING 01/10/14

**OGS**  
NYS OFFICE OF GENERAL SERVICES  
*Serving New York*

CONTRACT: CONSTRUCTION
PROJ. NO: 44808-C
DATE: 01/10/14
DRAWN: BAS
APPROVED: BJB

REFERENCE DRAWING: S-501
SHEET TITLE: TYPICAL PIPE SLEEVE FILLING DETAIL
PROJECT: RENOVATE BUILDING NO. 5
WARNING: THE ALTERATION OF THIS MATERIAL IN ANY WAY, UNLESS DONE UNDER THE DIRECTION OF A COMPARABLE PROFESSIONAL, I.E. ARCHITECT FOR AN ARCHITECT, ENGINEER FOR AN ENGINEER OR LANDSCAPE ARCHITECT FOR A LANDSCAPE ARCHITECT, IS A VIOLATION OF THE NEW YORK STATE EDUCATION LAW AND/OR REGULATIONS AND IS A CLASS 'A' MISDEMEANOR.
DWG NO: S-504

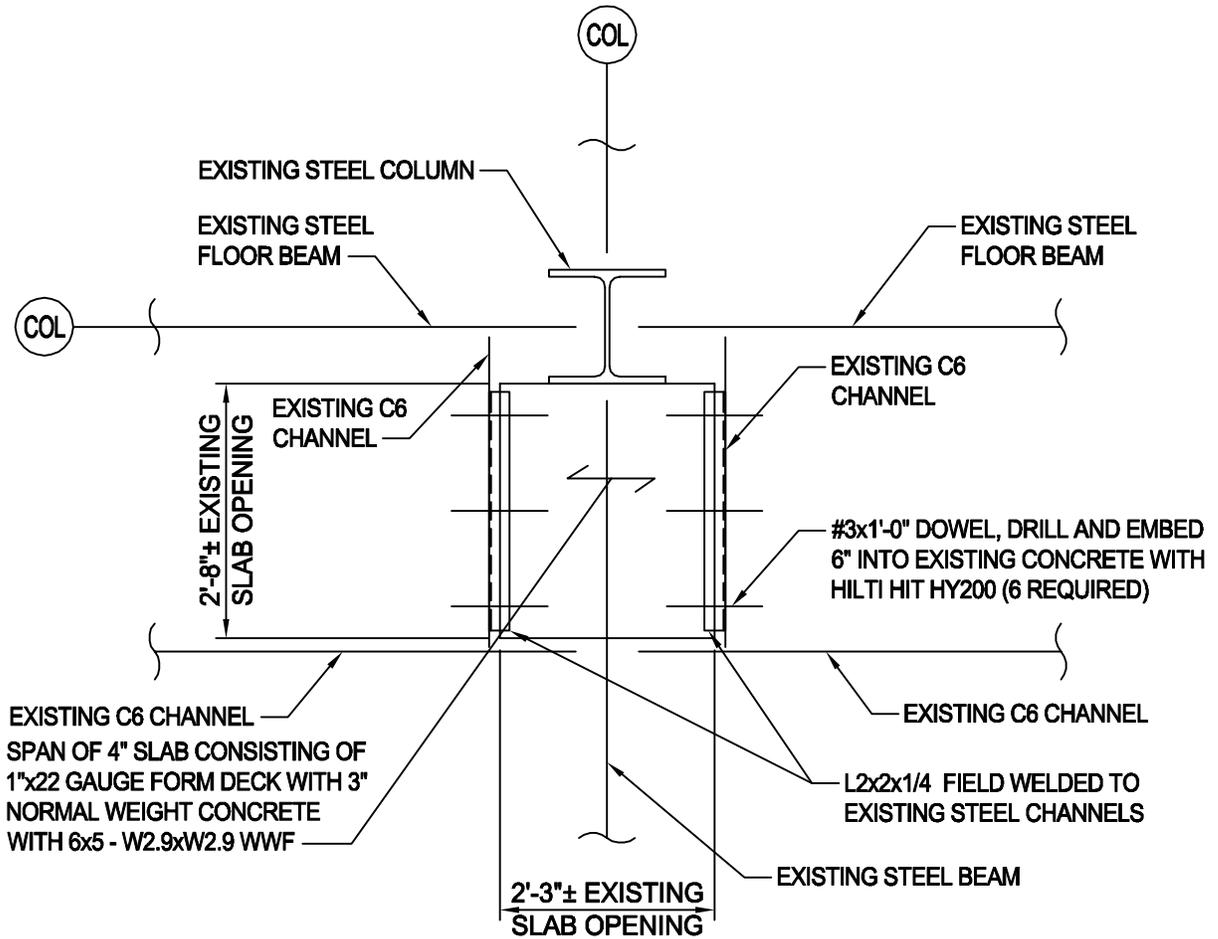

**INFILL OF EXISTING SLAB OPENING AT INTERIOR COLUMNS**  
 SCALE: N.T.S.

**NOTES:**

1. FIELD VERIFY EXISTING CONDITIONS.
2. THIS CONDITION OCCURS 12 TIMES AT EACH FLOOR.

ADDENDUM DRAWING 01/10/14



NYS OFFICE OF GENERAL SERVICES

*Serving New York*

CONTRACT: CONSTRUCTION  
 PROJ. NO: 44808-C  
 DATE: 01/10/14  
 DRAWN: BAS  
 APPROVED: BJB


REFERENCE DRAWING: S-501

SHEET TITLE: INFILL OF EXISTING SLAB OPENING AT INTERIOR COLUMNS

PROJECT: RENOVATE BUILDING NO. 5

WARNING: THE ALTERATION OF THIS MATERIAL IN ANY WAY, UNLESS DONE UNDER THE DIRECTION OF A COMPARABLE PROFESSIONAL, I.E. ARCHITECT FOR AN ARCHITECT, ENGINEER FOR AN ENGINEER OR LANDSCAPE ARCHITECT FOR A LANDSCAPE ARCHITECT, IS A VIOLATION OF THE NEW YORK STATE EDUCATION LAW AND/OR REGULATIONS AND IS A CLASS 'A' MISDEMEANOR.

DWG NO:  
**S-505**

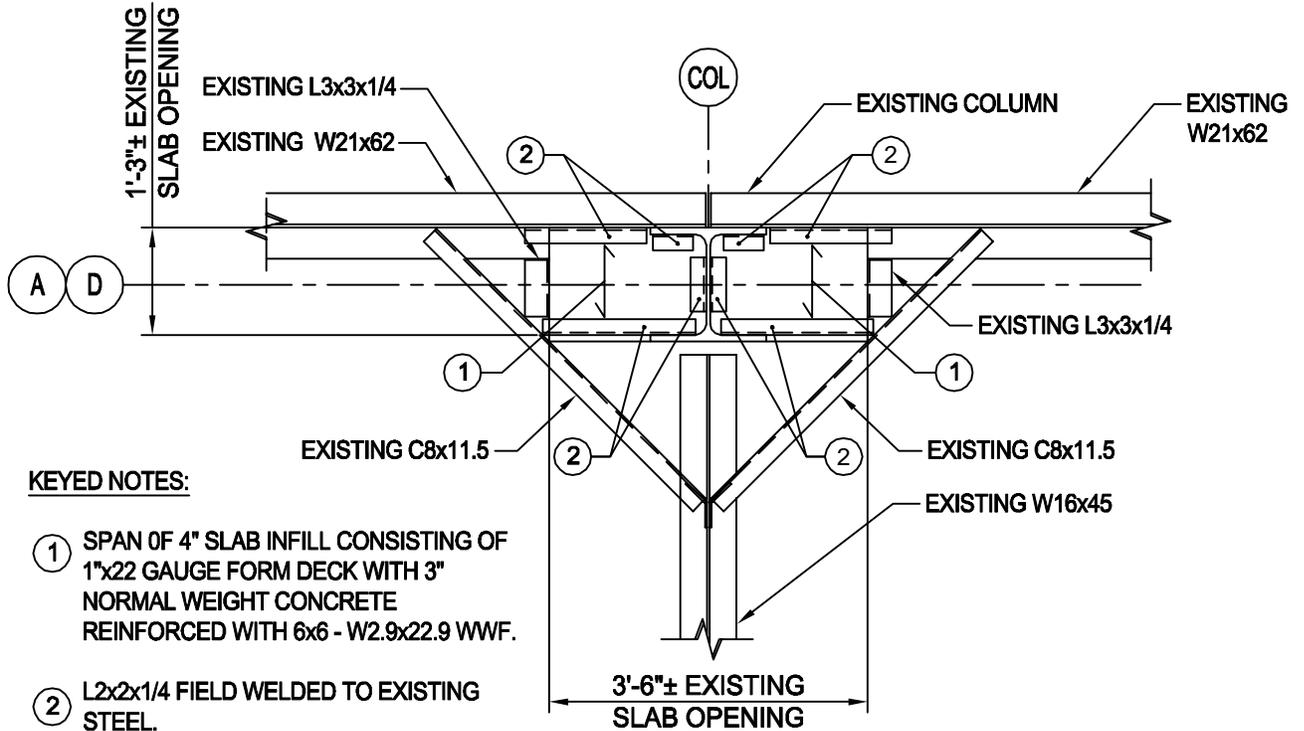

**KEYED NOTES:**

- ① SPAN OF 4" SLAB INFILL CONSISTING OF 1"x22 GAUGE FORM DECK WITH 3" NORMAL WEIGHT CONCRETE REINFORCED WITH 6x6 - W2.9x22.9 WWF.
- ② L2x2x1/4 FIELD WELDED TO EXISTING STEEL.

**INFILL OF EXISTING SLAB OPENING PERIMETER COLUMNS**

SCALE: N.T.S.

NOTES:

- 1. FIELD VERIFY EXISTING CONDITIONS.
- 2. THIS CONDITION OCCURS 12 TIMES AT EACH FLOOR.

ADDENDUM DRAWING 01/10/14



NYS OFFICE OF GENERAL SERVICES

*Serving New York*

CONTRACT: CONSTRUCTION

PROJ. NO: 44808-C

DATE: 01/10/14

DRAWN: BAS

APPROVED: BJB

REFERENCE DRAWING: S-501

SHEET TITLE: INFILL OF EXISTING SLAB OPENING AT PERIMETER COLUMNS

PROJECT: RENOVATE BUILDING NO. 5

WARNING: THE ALTERATION OF THIS MATERIAL IN ANY WAY, UNLESS DONE UNDER THE DIRECTION OF A COMPARABLE PROFESSIONAL, I.E. ARCHITECT FOR AN ARCHITECT, ENGINEER FOR AN ENGINEER OR LANDSCAPE ARCHITECT FOR A LANDSCAPE ARCHITECT, IS A VIOLATION OF THE NEW YORK STATE EDUCATION LAW AND/OR REGULATIONS AND IS A CLASS 'A' MISDEMEANOR.

DWG NO:

S-506