



STATE OF NEW YORK
OFFICE OF GENERAL SERVICES
DESIGN AND CONSTRUCTION GROUP
THE GOVERNOR NELSON A. ROCKEFELLER
EMPIRE STATE PLAZA
ALBANY, NY 12242



ADDENDUM NO. 2 TO PROJECT NO. M2975

**CONSTRUCTION WORK
REPAIR FAILING PARAPET AND MASONRY
WENDE CORRECTIONAL FACILITY
3040 WENDE ROAD
ALDEN, NY**

November 2, 2011

NOTE: This Addendum forms a part of the Contract Documents. Insert it in the Project Manual.
Acknowledge receipt of this Addendum in the space provided on the Bid Form.

SPECIFICATIONS

1. Page 040121-2, Add the following Article to PART 1 GENERAL:

- 1.06 ADDED WORK


- “A. Include in the bid an additional 50 sq. ft. of brick replacement and 150 sq. ft of repointing than that indicated on the Drawings. This work will be as directed by the Directors Representative.”

DRAWINGS

2. Revised Drawing
 - a. Drawing No. A-202, dated 10/14/11 noted “Addendum Drawing” accompanies this Addendum and supersedes the drawing bound in the Project Manual.
 - b. Drawing No. HMA-201 dated 11//02/11 noted “Addendum Drawing” accompanies this Addendum and supersedes both drawings HMA-201 and HMA-202 bound in the Project Manual.
3. Drawing Nos. A201, A203, A204, A205, A206, A207, and A208
 - a. DEMOLITION KEY NOTES, Change Note 3 to Read:
 - “3. Existing EPDM termination bars to be removed and disposed of as Asbestos Containing Material.”
 - b. KEYNOTES, Change Note 3 to Read:
 - “3. Provide new EPDM termination bars.”


END OF ADDENDUM

James Dirolf, P.E.
Director of Design

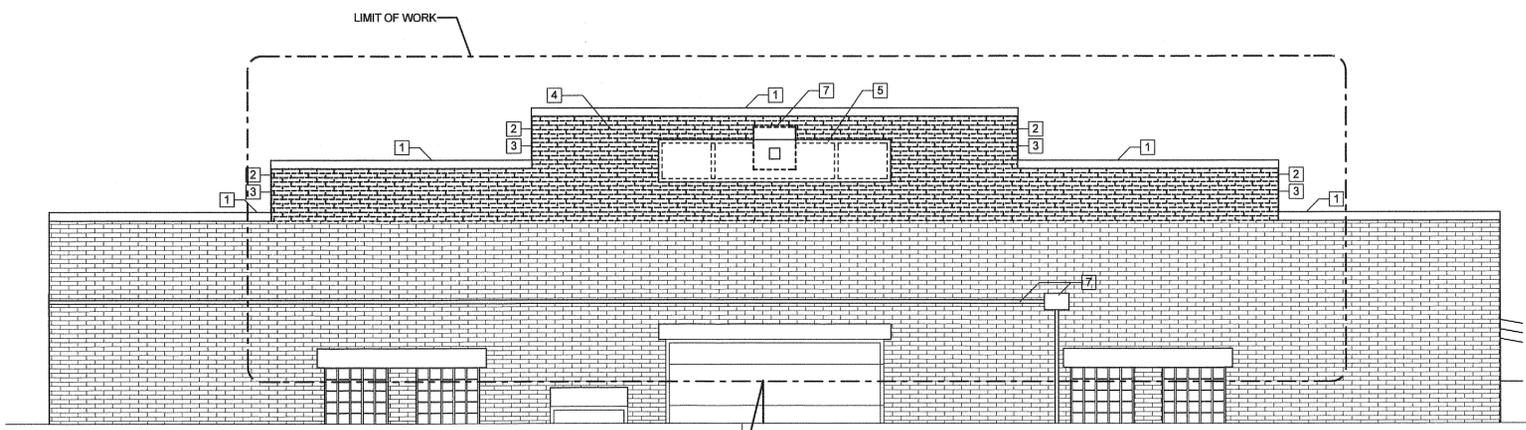


1 South Building Demolition Elevation
Scale : 1/4" = 1'-0"

- DEMOLITION KEYNOTES**
- 1 EXISTING PARAPET COPING TO BE REMOVED AND SALVAGED FOR REINSTALLATION. CUT ALL EXISTING J-BOLTS FLUSH WITH TOP OF MASONRY.
 - 2 REMOVE AND REPLACE PARAPET EPDM.
 - 3 EXISTING EPDM TERMINATION BARS TO BE REMOVED AND DISPOSED OF AS ASBESTOS CONTAINING MATERIAL.
 - 4 REMOVE BRICKS, PER NUMBER OF COURSES DIMENSIONED ON DEMOLITION ELEVATIONS.
 - 5 REMOVE PRECAST PANELS AND SALVAGE FOR REINSTALLATION. PATCH PANELS AS REQUIRED FOR INSTALLATION OF LIGHT FIXTURE (O.F.C.I.).
 - 6 REMOVE EXISTING GUTTER AND DOWN SPOUTS.
 - 7 REMOVE EXTERIOR LIGHT.
 - 8 ELECTRICAL CONDUIT AND SERVICE TO REMAIN INTACT.
 - 9 REMOVE AND SALVAGE EXISTING WALLMOUNTED SIGNAGE THAT INTERFERES WITH CONSTRUCTION.
 - 10 EXISTING STACK PENETRATION TO BE REMOVED AND SALVAGED FOR REINSTALLATION.

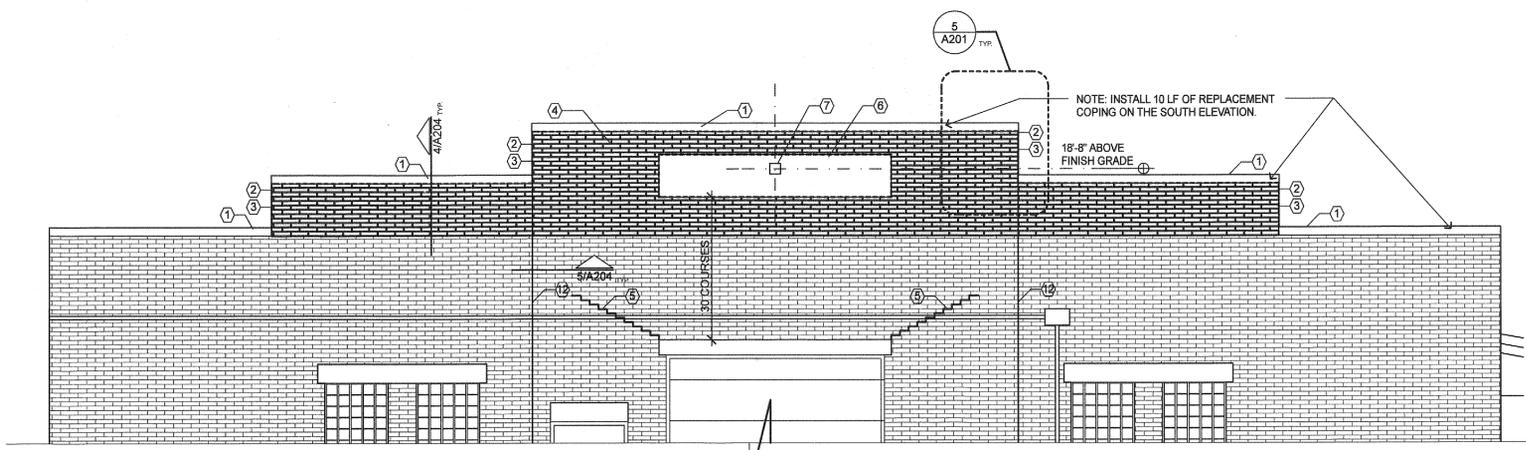


2 South Building Elevation
Scale : 1/4" = 1'-0"


- KEYNOTES**
- 1 REINSTALL EXISTING COPING WITH PRESSURE TREATED WOOD BLOCKING, AS REQUIRED.
 - 2 INSTALL EPDM AND PATCH TO EXISTING.
 - 3 PROVIDE EPDM TERMINATION BARS.
 - 4 INSTALL BRICKS TO MATCH EXISTING BRICK COLOR AND SIZE.
 - 5 RE-POINT BRICKS WITH MORTAR.
 - 6 REINSTALL CLEANED EXISTING PRECAST PANELS IN SAME LOCATION.
 - 7 OWNER FURNISHED CONTRACTOR INSTALLED LIGHT FIXTURE.
 - 8 CREATE VERTICAL EXPANSION JOINT.
 - 9 INSTALL (2) CELLULAR WEEP HOLES AT EACH WINDOW HEADER.
 - 10 INSTALL GUTTERS AND DOWNSPOUTS.
 - 11 ELECTRICAL CONDUIT AND SERVICE TO REMAIN INTACT.
 - 12 REINSTALL EXISTING WALL MOUNTED SIGNAGE.
 - 13 REINSTALL EXISTING TYPE 1C SEALANT AND STACK PENETRATION.
 - 14 INFILL JOINT AT SILL ABATEMENT LOCATION WITH SEALANT TYPE-2.
 - 15 INFILL JOINT AT SILL ABATEMENT LOCATION WITH SEALANT TYPE-2.

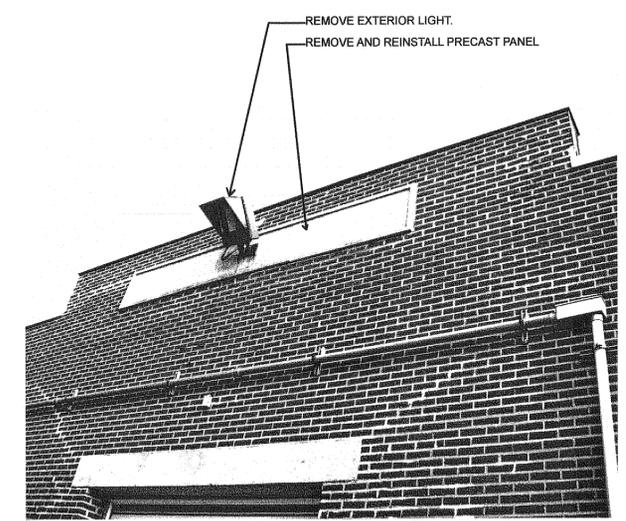


5 South Elevation - Existing Precast Panel & Light to be removed

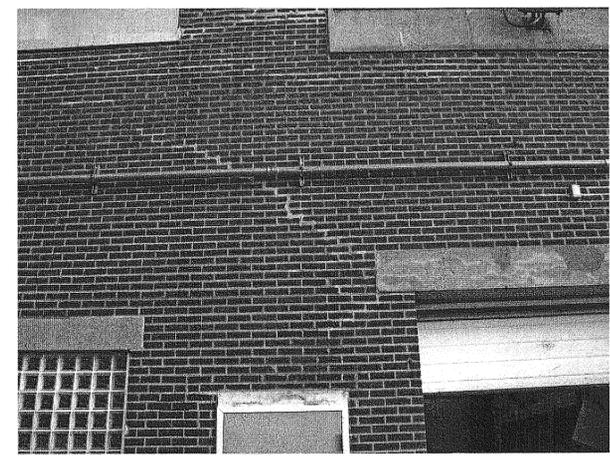

6 South Elevation - Area to be re-pointed

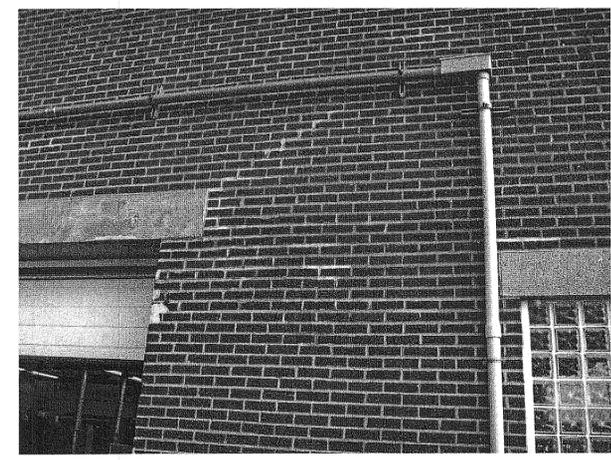

7 South Elevation - Area to be re-pointed

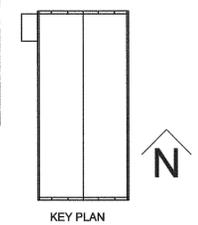

ANDREW M. CUOMO
Governor
ROANN M. DESTITO
Commissioner
JAMES M. DAVIES, A.I.A.
Deputy Commissioner, Design and Construction

Razak
Razak Associates
Architecture
Interiors
Planning
Engineering
Landscape
Surveying

2060 NineMile Point Road Suite 30
Penfield New York 14526-174
Ph 585.388.6710 Fax 585.388.671
www.razak.net

WARNING:
THE ALTERATION OF THIS MATERIAL IN ANY WAY, UNLESS DONE UNDER THE DIRECTION OF A COMPARABLE PROFESSIONAL, I.E. ARCHITECT FOR AN ARCHITECT, ENGINEER FOR AN ENGINEER OR LANDSCAPE ARCHITECT FOR A LANDSCAPE ARCHITECT, IS A VIOLATION OF THE NEW YORK STATE EDUCATION LAW AND/OR REGULATIONS AND IS A CLASS 'A' MISDEMEANOR.



| | |
|-----------|---|
| CONTRACT: | CONSTRUCTION |
| TITLE: | REPAIR FAILING PARAPET AND MASONRY |
| LOCATION: | 3040 WENDE RD ALDEN, NY 14004 BUILDG NO. 17 |
| CLIENT: | OGS WENDE CORRECTIONAL FACILITY |

| MARK | DATE | DESCRIPTION |
|------|------------|-----------------|
| △ | 11/02/2011 | ADDENDUM #2 |
| | 10/14/2011 | ADDENDUM #1 |
| | 09/26/2011 | BID DOCUMENTS |
| | 09/16/2011 | 100% SUBMISSION |

| | | |
|-----------------|---------|----------------------------|
| PROJECT NUMBER: | M2975-C | ARCHITECT'S PROJECT #11-25 |
| DESIGNED BY: | KME/RL | |
| DRAWN BY: | dR | |
| FIELD CHECK: | KME/RL | |
| APPROVED: | MMR | |

SHEET TITLE:
**PARTIAL SOUTH BUILDING ELEVATION
DEMOLITION, RESTORATION,
AND PHOTOS**

DRAWING NUMBER:
A202
SHEET 5 OF 14

