



**Office of
General Services**

**DESIGN AND CONSTRUCTION GROUP
THE GOVERNOR NELSON A. ROCKEFELLER
EMPIRE STATE PLAZA
ALBANY, NY 12242**

ADDENDUM NO. 2 TO PROJECT NO. Q1541-C

**CONSTRUCTION WORK
REPLACE DRILL HALL ROOF
STATE ARMORY BUILDING
2366 5TH AVENUE
NEW YORK, NY 10037**

August 18, 2015


NOTE: This Addendum forms a part of the Contract Documents. Insert it in the Project Manual. Acknowledge receipt of this Addendum in the space provided on the Bid Form.

DRAWINGS

1. Revised Drawings:
 - a. Drawings Nos. A-001 A-002, A-101, and A-201, noted "REVISED DRAWING 08/17/15" accompany this Addendum and supersede the same numbered originally issued drawings.

END OF ADDENDUM

Margaret F. Larkin
Executive Director
Design and Construction

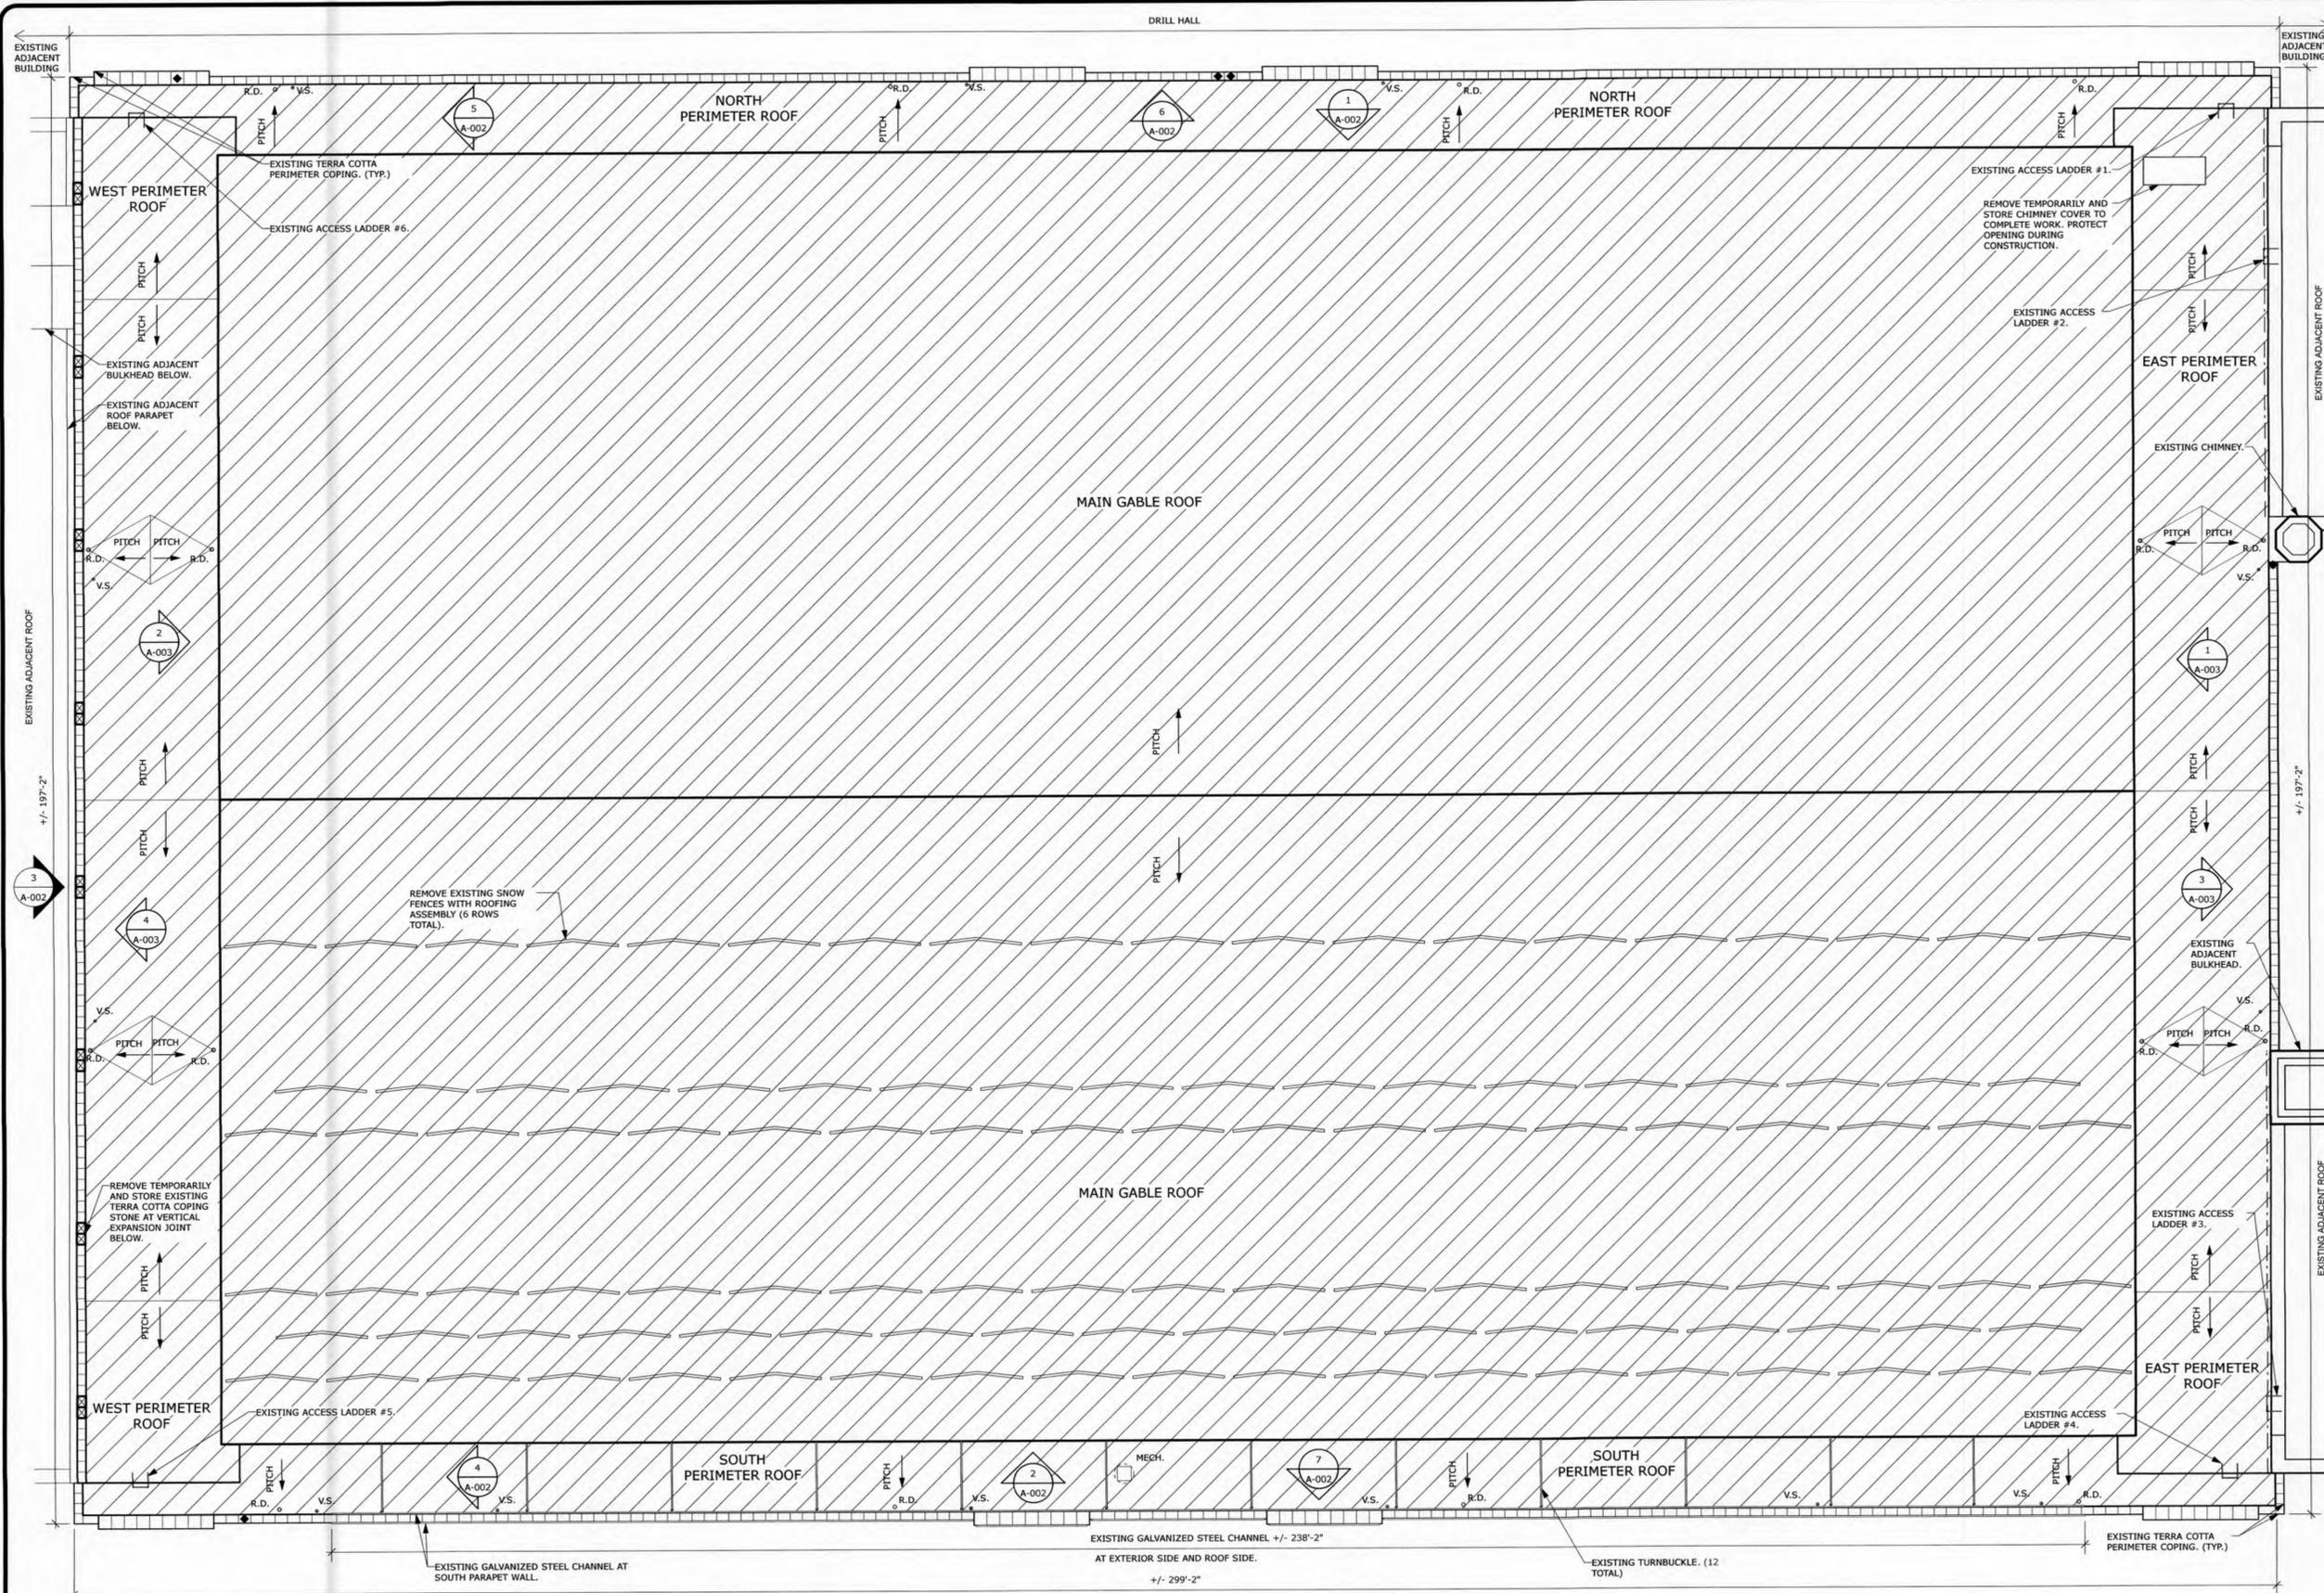

1 ROOF PLAN: REMOVE EXISTING ROOF ASSEMBLY
Scale: 3/32" = 1'-0"

LEGEND - REMOVAL WORK

- REMOVE EXISTING ROOFING ASSEMBLY IN ITS ENTIRETY DOWN TO THE EXISTING STEEL DECK AT MAIN GABLE ROOF, PERIMETER ROOFS, EXISTING MASONRY WALLS AND PARAPETS.
- REMOVE EXISTING ROOF DRAIN ASSEMBLY AND SUMP RECEIVER DECK PLATE. PROVIDE TEMPORARY DRAIN COVER TO PROTECT DRAIN PIPE FROM DEBRIS.
- REMOVE EXISTING MEMBRANES AND PREPARE VENT STACK TO BE PRIMED.
- EXISTING ROOF PITCH.
- EXISTING EXHAUST FAN AND CURB. REMOVE ROOF MEMBRANE AND PREPARE CURB TO BE PRIMED. TEMPORARILY DISCONNECT AND REMOVE UNIT TO COMPLETE WORK.
- ACCESS LADDERS. REMOVE EXISTING ACCESS LADDERS (6 TOTAL).
- PREPARE EXISTING CRACK AT TERRA COTTA COPING FOR SEALANT. (5 TOTAL).
- REMOVE TEMPORARILY AND STORE EXISTING TERRA COTTA COPING STONE AT VERTICAL EXPANSION JOINT BELOW TO COMPLETE WORK. (16 TOTAL).
- EXISTING TERRA COTTA COPING. REMOVE EXISTING SEALANT AT JOINTS.
- TEMPORARILY REMOVE AND STORE EXISTING LOWER COUNTERFLASHING CLIP TO COMPLETE WORK.

NOTES

1. REMOVE ASBESTOS CONTAINING MATERIALS, LEAD CONTAINING PAINT, AND POLYCHLORINATED BIPHENYL CONTENT PRIOR TO CONSTRUCTION ACTIVITIES. REFER TO HAZMAT REPORT.
2. DISCONNECT AND TEMPORARILY REMOVE AND STORE WIRES / CABLES ATTACHED TO NORTH, SOUTH AND EAST PARAPETS AND AT ROOF TO COMPLETE WORK.
3. PROVIDE WEATHER PROTECTION DURING CONSTRUCTION WORK AND DURING EXHAUST FAN TEMPORARY REMOVALS.



WARNING:
THE ALTERATION OF THIS MATERIAL IN ANY WAY, UNLESS DONE UNDER THE DIRECTION OF A COMPARABLE PROFESSIONAL, I.E. ARCHITECT FOR AN ARCHITECT, ENGINEER FOR AN ENGINEER OR LANDSCAPE ARCHITECT FOR A LANDSCAPE ARCHITECT, IS A VIOLATION OF THE NEW YORK STATE EDUCATION LAW AND/OR REGULATIONS AND IS A CLASS 'A' MISDEMEANOR.

--	--

CONTRACT:	CONSTRUCTION
TITLE:	REPLACE DRILL HALL ROOF
LOCATION:	STATE ARMY 2366 5TH AVENUE NEW YORK, NY 10037
CLIENT:	DIVISION OF MILITARY AND NAVAL AFFAIRS

MARK	DATE	DESCRIPTION
2	08/17/2015	REVISED DRAWING
1	07/13/2015	FINAL SUBMISSION

PROJECT NUMBER:	Q1541 - C
DESIGNED BY:	DESIGNED
DRAWN BY:	DRAWN
FIELD CHECK:	F.C.
APPROVED:	APPROVED

EXISTING / REMOVAL ROOF PLAN
DRAWING NUMBER: A-001
SHEET 02 OF 18

Feb. 2, 2015
 3:00 PM
 38624 PLOT SHEET

CONSULTANT







WARNING:
THE ALTERATION OF THIS MATERIAL IN ANY WAY, UNLESS DONE UNDER THE DIRECTION OF A COMPARABLE PROFESSIONAL, I.E. ARCHITECT FOR AN ARCHITECT, ENGINEER FOR AN ENGINEER OR LANDSCAPE ARCHITECT FOR A LANDSCAPE ARCHITECT, IS A VIOLATION OF THE NEW YORK STATE EDUCATION LAW AND/OR REGULATIONS AND IS A CLASS 'A' MISDEMEANOR.

CONTRACT: CONSTRUCTION
TITLE: REPLACE DRILL HALL ROOF
LOCATION: STATE ARMY 2366 5TH AVENUE NEW YORK, NY 10037
CLIENT: DIVISION OF MILITARY AND NAVAL AFFAIRS

MARK	DATE	DESCRIPTION
2	08/17/2015	REVISED DRAWING
1	07/13/2015	FINAL SUBMISSION

PROJECT NUMBER: Q1541 - C
DESIGNED BY: DESIGNED
DRAWN BY: DRAWN
FIELD CHECK: F.C.
APPROVED: APPROVED

SHEET TITLE: EXISTING/ REMOVAL ELEVATIONS
DRAWING NUMBER: A-002
SHEET 03 OF 18

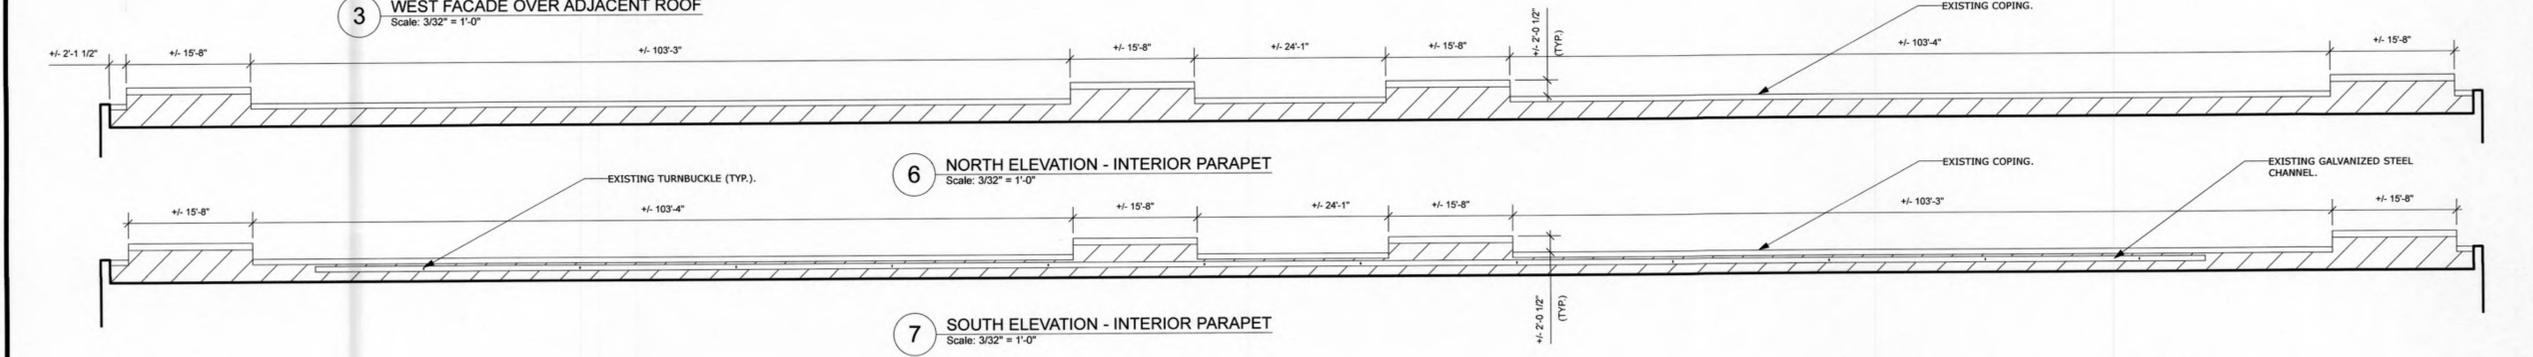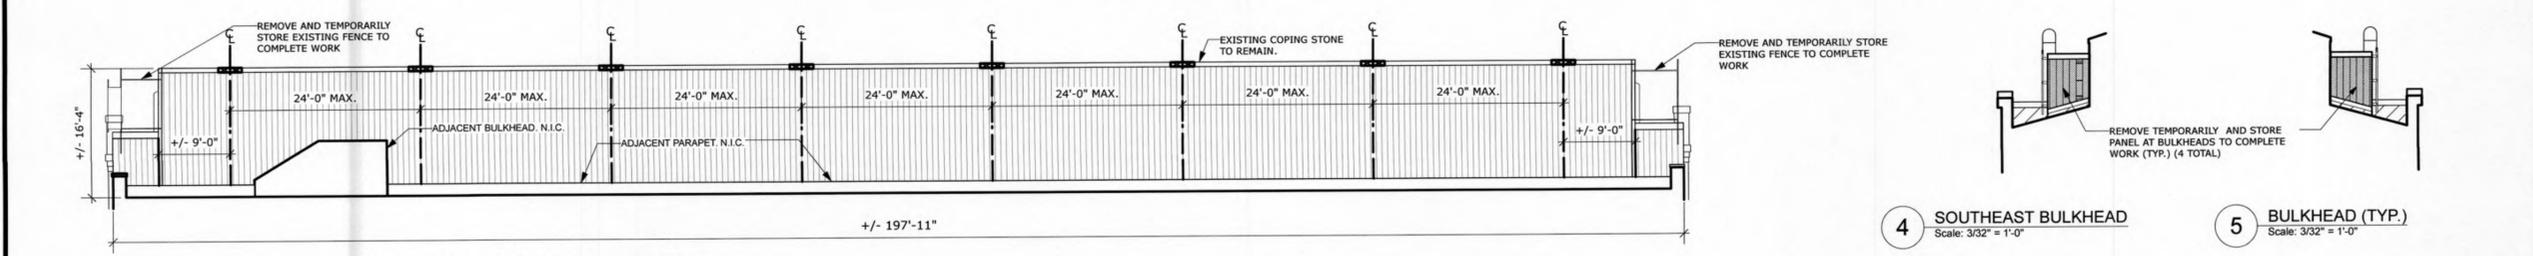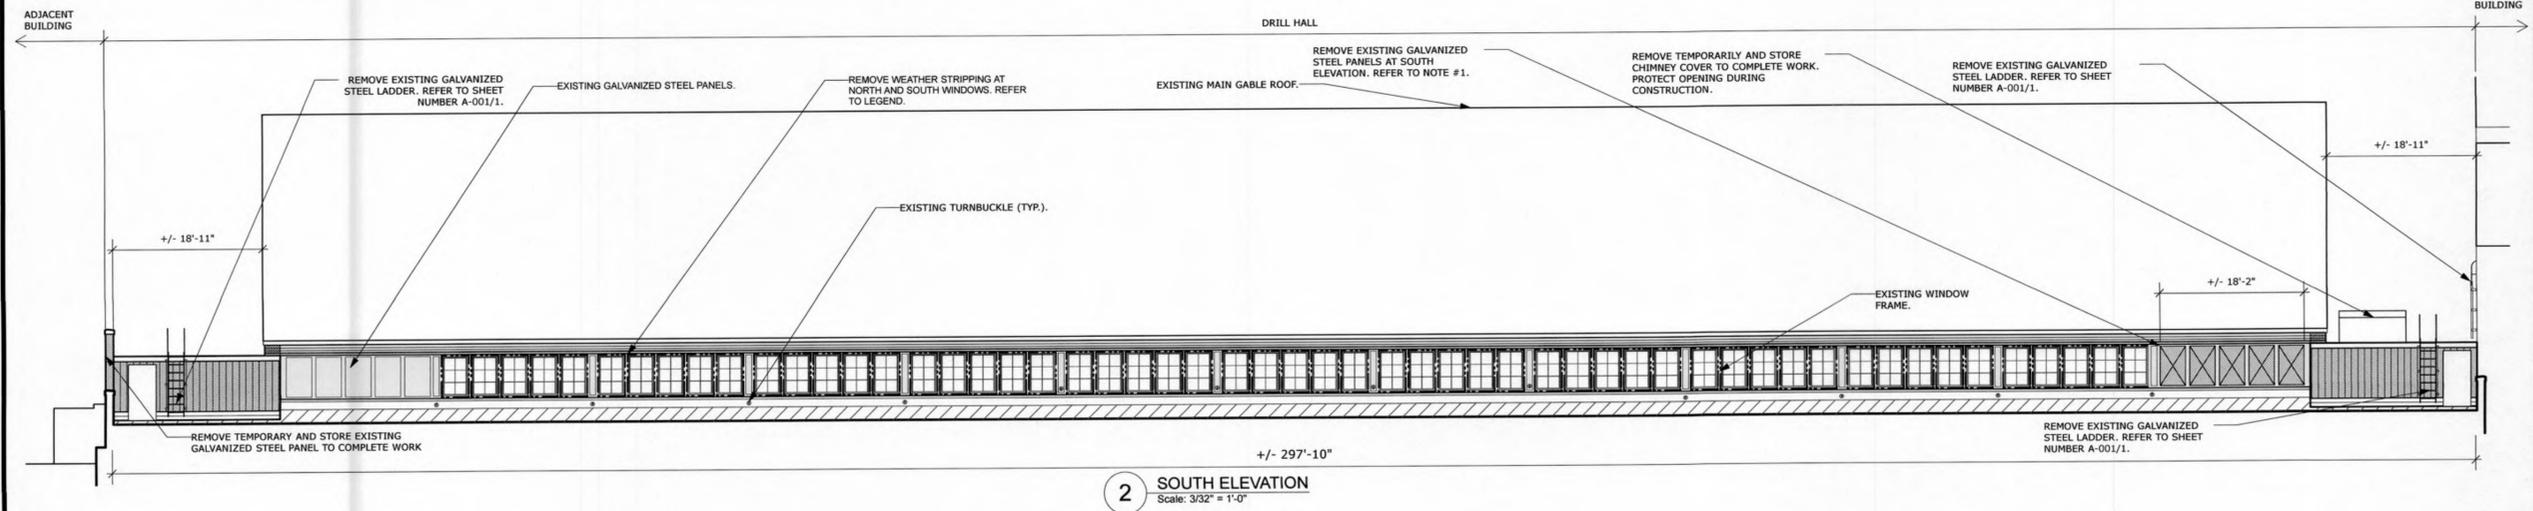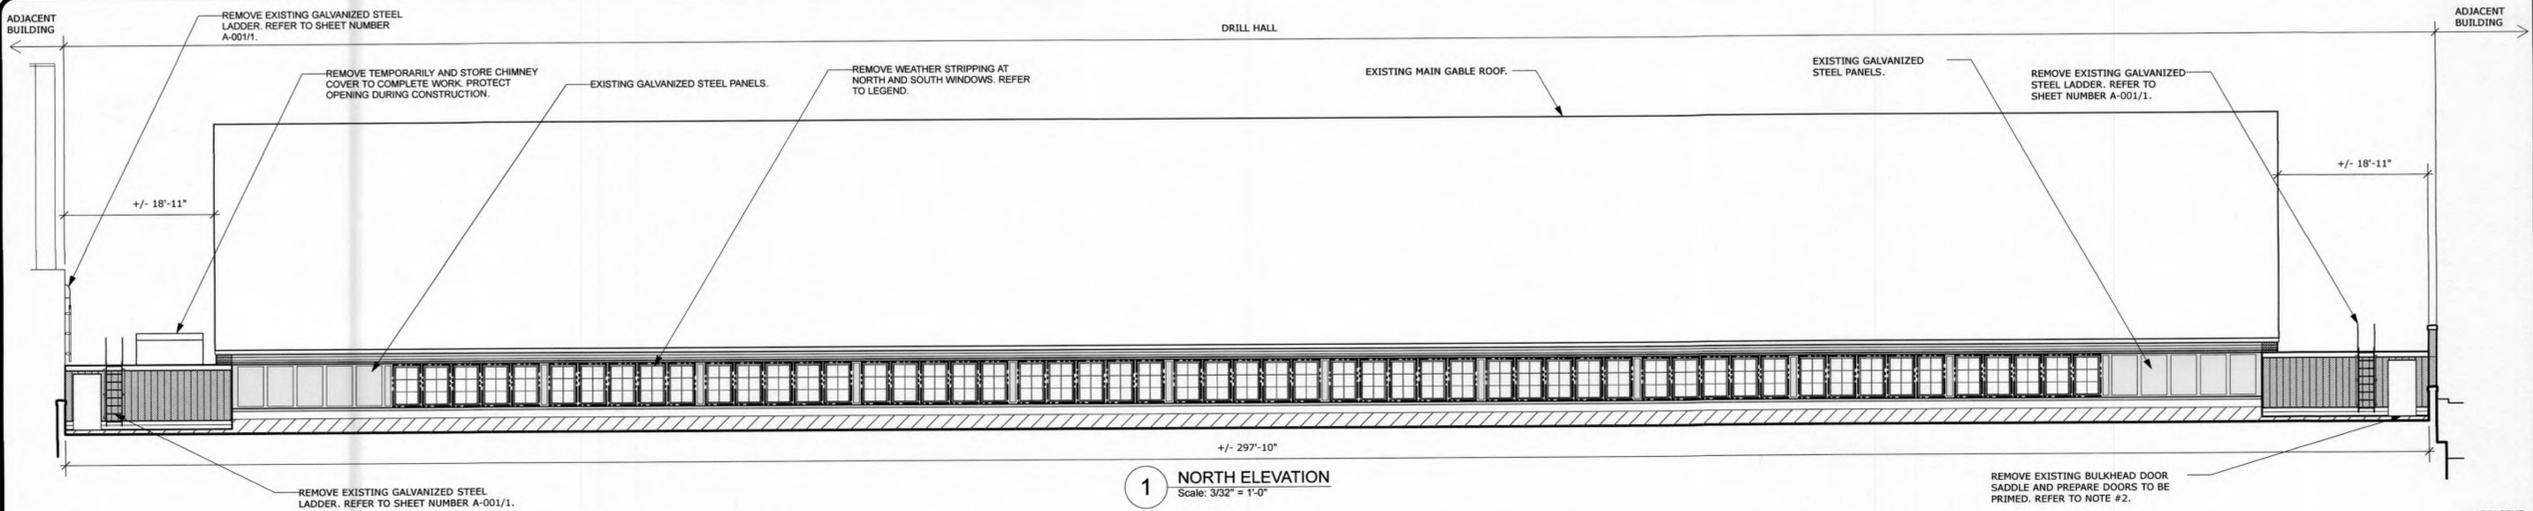

LEGEND - REMOVAL WORK

	REMOVE EXISTING FACE MASONRY FROM BASE TO BELOW COPING STONE (+/- 2,645 SF TOTAL), PARGE BACKUP AND PREPARE FOR FACE MASONRY. LOWER COPING STONE TO REMAIN.		PREPARE EXISTING GALVANIZED STEEL FACIA, PANELS AND FLASHING TO BE PRIMED AND PAINTED.		REMOVE TEMPORARILY AND STORE EXISTING GALVANIZED STEEL PANELS AT BULKHEAD ELEVATIONS (+/- 500 SF TOTAL) TO COMPLETE WORK. REMOVE EXISTING GALVANIZED STEEL PANELS WITH OPENINGS FOR LADDER ATTACHMENTS COMPLETELY (+/- 85 SF TOTAL).
	REMOVE TEMPORARILY AND STORE EXISTING TERRA COTTA COPING STONE AT VERTICAL EXPANSION JOINT BELOW TO COMPLETE WORK. (16 TOTAL).		EXISTING GALVANIZED STEEL PANELS AT SOUTH ELEVATION.		REMOVE EXISTING WEATHER STRIPPING (1,895 LF TOTAL) AT NORTH AND SOUTH WINDOWS.
	TURNBUCKLE		REMOVE EXISTING ROOFING MEMBRANE ASSEMBLY IN ITS ENTIRETY DOWN TO THE EXISTING MASONRY WALLS AND PARAPETS.		

NOTES

- REMOVE EXISTING GALVANIZED STEEL PANELS (+/- 82 SF TOTAL) AT SOUTH ELEVATION.
- REMOVE EXISTING BULKHEAD DOOR SADDLE AND PREPARE DOOR TO BE PRIMED (4 TOTAL).

F02 2, 2015 3:38:00 PM /Users/afm/Servers/PROJECT_LIST/current/4031_OGS - Fifth Avenue Army/ Roof/4031 Project Development/4031 2015 11 17 Drawing/Template/Plot/OGS-65324.dwg
 3824 PLOT SHEET

