



ADDENDUM NO. 2 TO PROJECT NO. 43188

**CONSTRUCTION WORK
WATERPROOF GRAND STAIRCASE BETWEEN CEC AND PLAZA
EMPIRE STATE PLAZA
ALBANY, NY**

March 27, 2014

NOTE: This Addendum forms a part of the Contract Documents. Insert it in the Project Manual. Acknowledge receipt of this Addendum in the space provided on the Bid Form.

SPECIFICATIONS

1. Page 011000-4, Article 1.09 CONTRACTOR USE OF PREMISES: Add the following Paragraph:
“Q. Access to the Plaza Level deck for deliveries or company vehicles will require security clearance submitted in writing to the Director’s Representative 48 hours in advance of any delivery. Once on site of the Plaza Level deck, clearance through the security gate may take up to 30 minutes for early morning or late afternoon deliveries.”
2. Page 015000-2, Paragraph 1.07 E.: Delete this Paragraph in its entirety and replace with the following:
“E. Provide temporary fencing with portable bases, bases shall be weighted down to prevent tipping from wind and pedestrian traffic. Relocate fencing as required during the Work as directed in the field. Pull fabric taut and wire tightly to posts and rails at not more than 2 feet on center.”
3. Page 057000-1, Subparagraph 2.01, A.1.: Delete this Subparagraph in its entirety and replace with the following:
“1. Extruded Shapes and Tubes: Alloy 6063-T52, ASTM B 22.”
4. SECTION 075556 HOT RUBBERIZED ASPHALT PROTECTED WATERPROOFING SYSTEM: Delete this Section in its entirety.

5. Page 079200-3, PART 2 PRODUCTS: Add the following Article:

Updated 03/18/2014

Printed 03/28/2014

“2.04 JOINT SEAL

- A. Joint Seal: Evazote as manufactured by E-Poxy industries; Wabo InverSeal as manufactured by Watson Bowman Acme; or accepted equivalent.
 - 1. Joint Seal: Evazote by E-Poxy Industries; Wabo InverSeal by Watson Bowman Acme. Joint width varies; field verify.
 - 2. Adhesive: Two-component, epoxy-based adhesive by joint seal manufacturer.”

DRAWINGS

- 6. Drawing No. A100, THIRD FLIGHT INSTALLATION PLAN: Change “H1/A500” detail designation to read “D5/A500”.
- 7. Drawing No. A102, FIRST FLIGHT INSTALLATION PLAN:
 - a. Change “H8/A500” detail designation to read “H5/A500”.
 - b. Change “D6/A500” detail designation to read “D1/A500”.
- 8. Drawing Nos. A100, and A102: Change the Note, “Reinstall Aluminum Railings (Typ. @4)”, to read “Provide Anodized Aluminum Railing. Layout to match existing pattern of core-drilling. See Details C3/A201 and D2/A501.”
- 9. Drawing No. A201, PARAPET INTERIOR ELEVATIONS AND RAILING ELEVATION:
 - a. Detail C3/A201: Change the Note, “New anodized aluminum railing. Layout to match existing pattern of core-drilling” to read “Provide anodized aluminum railing. Layout to match existing pattern of core-drilling.”
 - b. Details F3/A201 and K3/A201:
 - 1) Change “D6/A500” Detail References to read “H1/A500”.
 - 2) Change “H2/A500” Detail References to read “D5/A500”.
 - 3) Change “K1/A201” Detail References to read “K1/A300”.
 - c. Detail K3/A201: Change the Note, “Existing Pre-Cast concrete ceiling panels. See Sheet AXXX” to read “Existing Pre-Cast concrete ceiling panels. See Sheet A002”.
- 10. Drawing A300, Detail K7/A300: Delete the Note, “Reinstall Marble Panel.”
- 11. Drawing No. A501, Detail D2/A501:
 - a. Change Detail Title, “Typical Handrail Installation Detail (Center Aisle)” to read “Typical Handrail Installation Detail.”
 - b. Change the Note, “Provide 2-1/2” x 1-1/4” Anodized Aluminum Handrail” to read “Provide 2-1/2” x 1-1/4” Anodized Aluminum Tube Handrail.”
 - c. Change the Note, “Core Drill hole and grout in new anodized aluminum handrail into concrete topping to match existing hole locations in granite treads” to read “Core Drill hole and grout in new anodized aluminum tube handrail into concrete topping to match existing hole locations in granite treads, embed 6” minimum.”
- 12. Drawing No. A501, Detail E10/A501: Change the Note, “Provide 6” Cast Iron Pipe” to read “Existing 6” Cast Iron Pipe”.
- 13. Drawing No. A502, Detail J8/A502: Delete the Note, “Reinstall Existing Panel.”


14. Drawing No. D102, FIRST FLOOR DEMOLITION PLAN: Change the Note, “Remove Granite Trough Stone See H8/D501” to read “Remove Trench Drain See H8/D500.”
15. Drawing D300, Detail K7/D300: Change the Note, “Remove and Store Existing Marble Panel. Contractor shall provide opportunity to observe condition of removed panel anchorage” to read “Existing Marble Panel to Remain.”
16. Drawing No. A500, STAIR INSTALLATION DETAILS:
 - a. Detail E10/A500: Change the Note, “Structural Expansion Joint” to read “Joint Seal”.
 - b. Detail K10/A500: Change the Note, “Structural Expansion Joint” to read “Joint Seal”.
17. Drawing No. D501, Detail D10/D501: Change Detail Title, “Typical Handrail Removal Detail (Center Aisle)” to read “Typical Handrail Removal Detail.”
18. Revised Drawings:
 - a. Drawing Nos. A101, and D500, noted “REVISED DRAWING 3/26/14” accompany this Addendum and supersede the same numbered originally issued drawings.

END OF ADDENDUM


Margaret F. Larkin
Acting Executive Director

JRC:jc

REVISED DRAWING
3/26/14

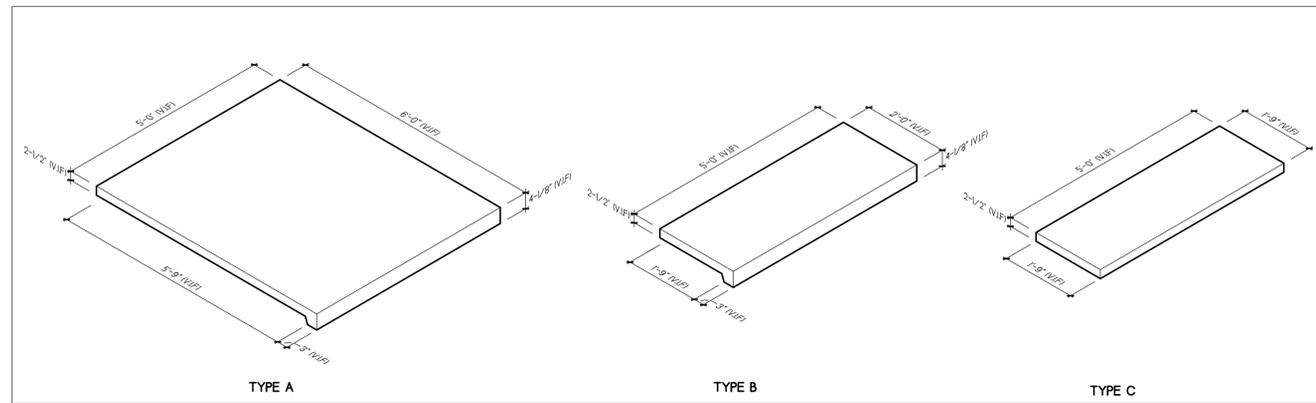

C7 GRANITE REPLACEMENT TYPES
SCALE 1/2" = 1'-0"

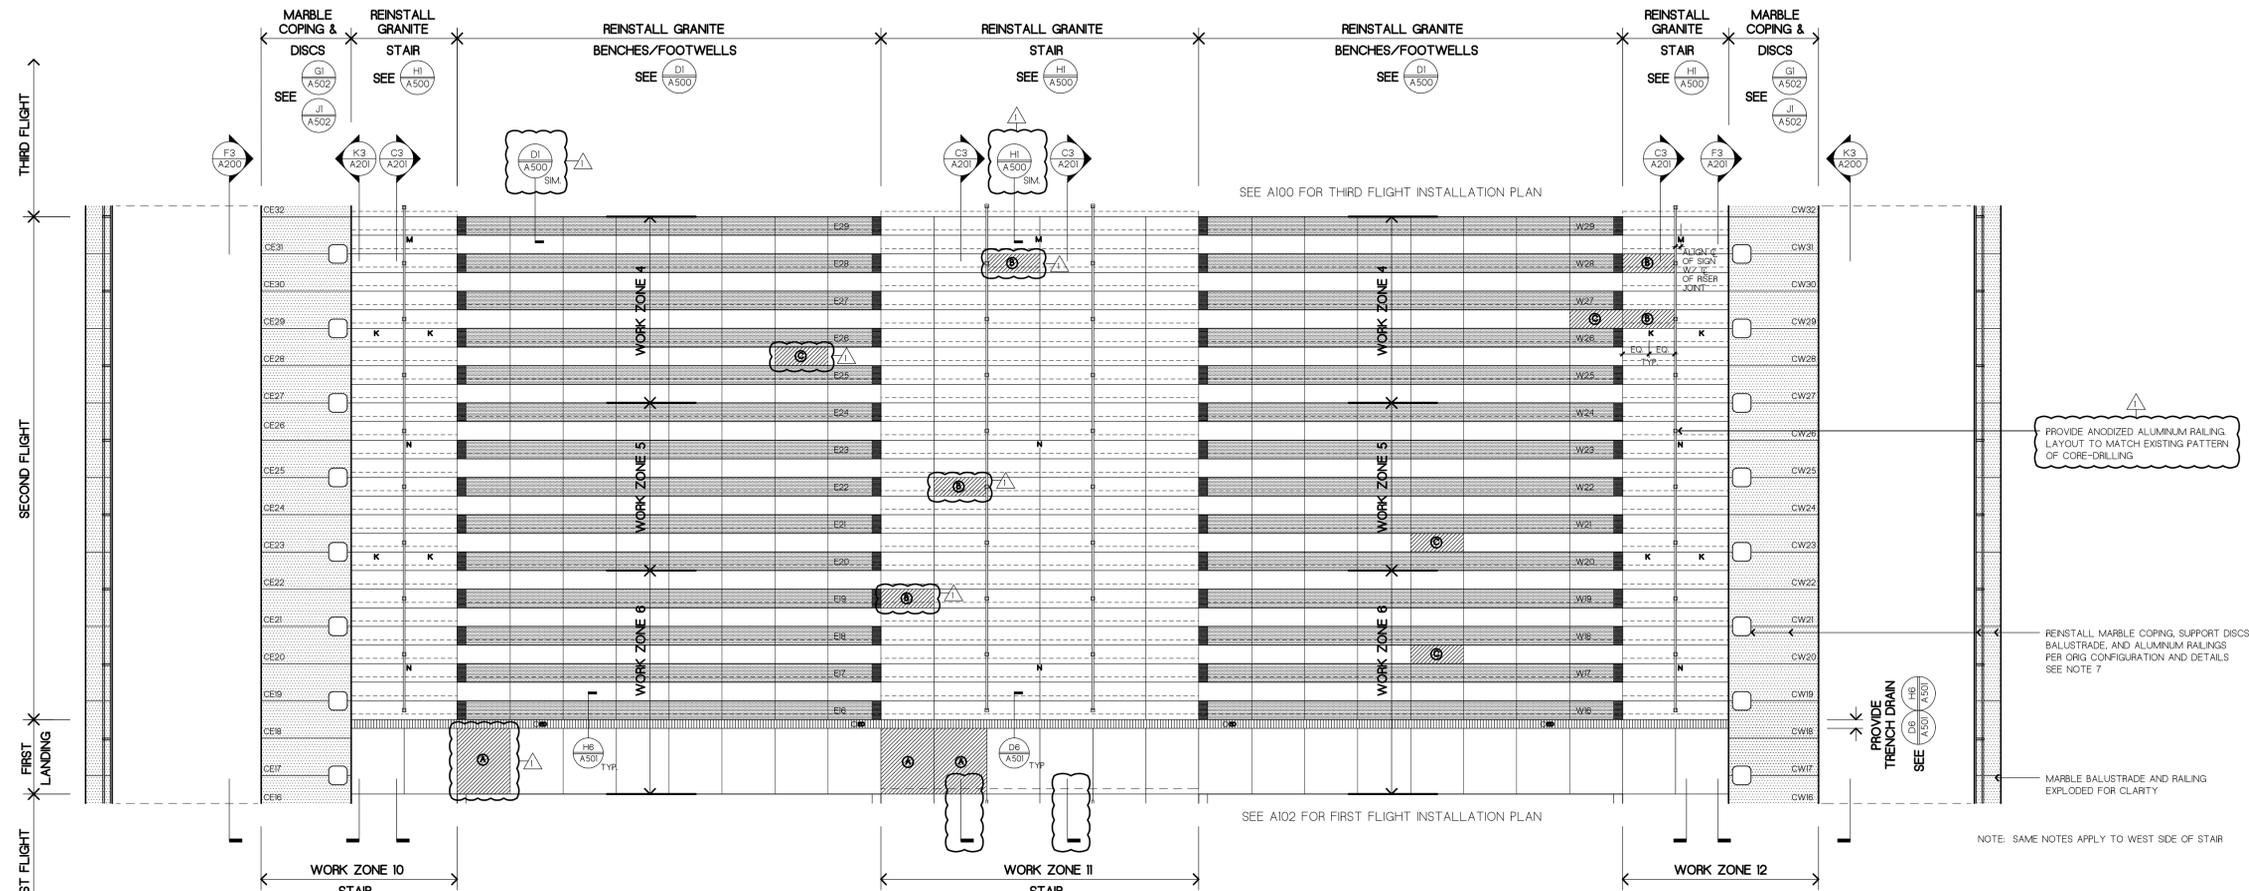

NOTES

- SEE S-DRAWINGS FOR CONCRETE TOPPING SLAB DETAILS. TOPPING SLAB SHALL STEP BACK AT STAIR TREADS TO ALLOW FOR OVERLAPPING. TOPPING SLAB SHALL STEP BACK AT ALL BENCHES TO ALLOW FOR HAUNCH ON BENCH. CONTRACTOR SHALL CAREFULLY COORDINATE NEW TOPPING SLAB LAYOUT WITH EXISTING VERTICAL JOINT PATTERN AT MARBLE PANELS ON PARAPET WALLS. NOSING OF STONE TREADS TO ALIGN WITH VERTICAL JOINTS IN MARBLE PANELS.
- INSTALL TOPPING SLAB AND STONE BENCHES AND FOOTWELLS PRIOR TO STARTING REMOVAL AT NEXT WORK ZONE.
- SEE SHEET A500, A501, & A502 FOR STONE INSTALLATION DETAILS.
- ALL MARBLE JOINTS SHALL BE POINTED WITH WHITE MORTAR TO MATCH.
- IE IN ALL PROVIDED PIPING INTO EXISTING DRAIN LOCATIONS.
- NO MACHINES ON ANY EXISTING, STORED, OR INSTALLED GRANITE EVEN IF PROTECTED.
- ANCHORAGE OR REINSTALLED MARBLE COPING, FASCIA PANELS, BALLUSTRADE, AND SUPPORT DISCS SHALL MATCH EXISTING CONFIGURATION TO THE GREATEST EXTENT POSSIBLE. CONTRACTOR SHALL SUBMIT DETAILS AND CALCULATIONS FOR STONE ANCHORS PRIOR TO REINSTALLATION.

LEGEND

- (with letter) EXISTING DRAIN LOCATION (V/F/J)
- N PROVIDE SIGN TYPE 1. SEE DETAIL C5/A100
- M PROVIDE SIGN TYPE 2. SEE DETAIL C5/A100
- K PROVIDE SIGN TYPE 3. SEE DETAIL C5/A100
- ▨ SAWCUT GRANITE BENCH AND PROVIDE NEW STAINLESS STEEL BENCH END AND STEP LIGHT. SEE SHEET A502 FOR DETAILS.
- ▨ PROVIDE NEW GRANITE STONE TO MATCH EXISTING. SEE C7/A101 FOR GRANITE REPLACEMENT TYPES.
- ▨ PROVIDE TRENCH DRAIN
- E#/# PROVIDE BENCH ROW LABEL
- CE#/# PROVIDE COPING STONE LABEL

PROVIDE ANODIZED ALUMINUM RAILING LAYOUT TO MATCH EXISTING PATTERN OF CORE-DRILLING

REINSTALL MARBLE COPING, SUPPORT DISCS, BALLUSTRADE, AND ALUMINUM RAILINGS PER ORIG CONFIGURATION AND DETAILS SEE NOTE 7

MARBLE BALLUSTRADE AND RAILING EXPLODED FOR CLARITY

NOTE: SAME NOTES APPLY TO WEST SIDE OF STAIR

K1 SECOND FLIGHT INSTALLATION PLAN
SCALE 1/8" = 1'-0"

O&S
NYS OFFICE OF GENERAL SERVICES
Serving New York
ANDREW M. CUOMO
Governor
RO ANN M. DESTITO
Commissioner



Lomonaco & Pitts, Architects P.C.
297 River Street, Troy, NY 12180
518.272.4481 Fax 518.272.1605

WARNING:
THE ALTERATION OF THIS MATERIAL IN ANY WAY, UNLESS DONE UNDER THE DIRECTION OF A COMPARABLE PROFESSIONAL, I.E. ARCHITECT FOR AN ARCHITECT, ENGINEER FOR AN ENGINEER OR LANDSCAPE ARCHITECT FOR A LANDSCAPE ARCHITECT, IS A VIOLATION OF THE NEW YORK STATE EDUCATION LAW AND/OR REGULATIONS AND IS A CLASS 'A' MISDEMEANOR.




CONTRACT: CONSTRUCTION
TITLE: WATERPROOF GRAND STAIRCASE BETWEEN CEC AND PLAZA
LOCATION: EMPIRE STATE PLAZA ALBANY, NY
CLIENT: OFFICE OF GENERAL SERVICES


MARK	DATE	DESCRIPTION
△	26 MAR 2014	ADDENDUM 1
	11 FEB 2014	BD SUBMISSION
PROJECT NUMBER:	43188 - C	
DESIGNED BY:	A+	
DRAWN BY:	A+	
FIELD CHECK:		
APPROVED:		
SHEET TITLE:	SECOND FLIGHT INSTALLATION PLAN	
DRAWING NUMBER:	A101	




3/24/2014 9:28 AM P:\DGS-III\III-26 GRAND STAIRCASE EMPIRE STATE PLAZA\06 BID\04-ADDENDA\ADDENDUM #1\DRAWING FILES\D500 - STAIR REMOVALS DETAILS

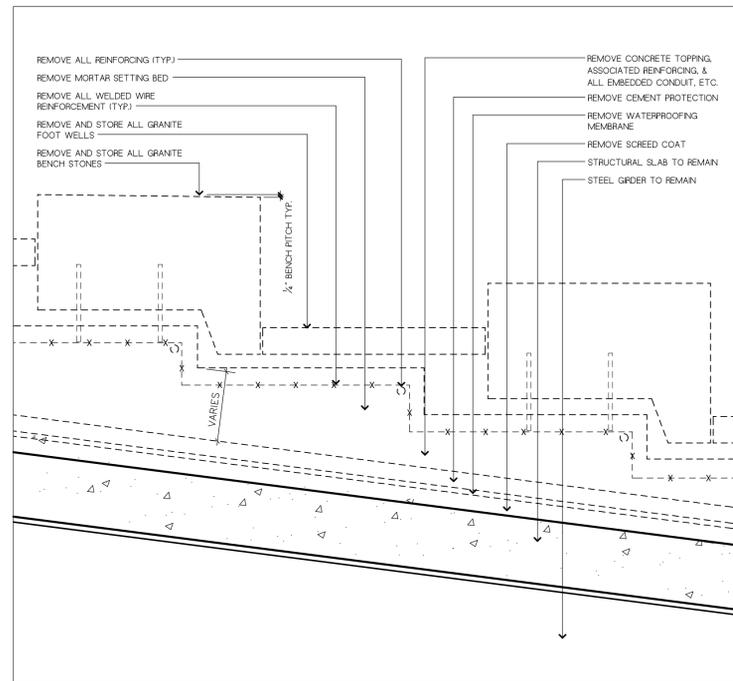


D2 TYPICAL BENCH AND FOOTWELL REMOVALS
 SCALE: 1-1/2" = 1'-0"

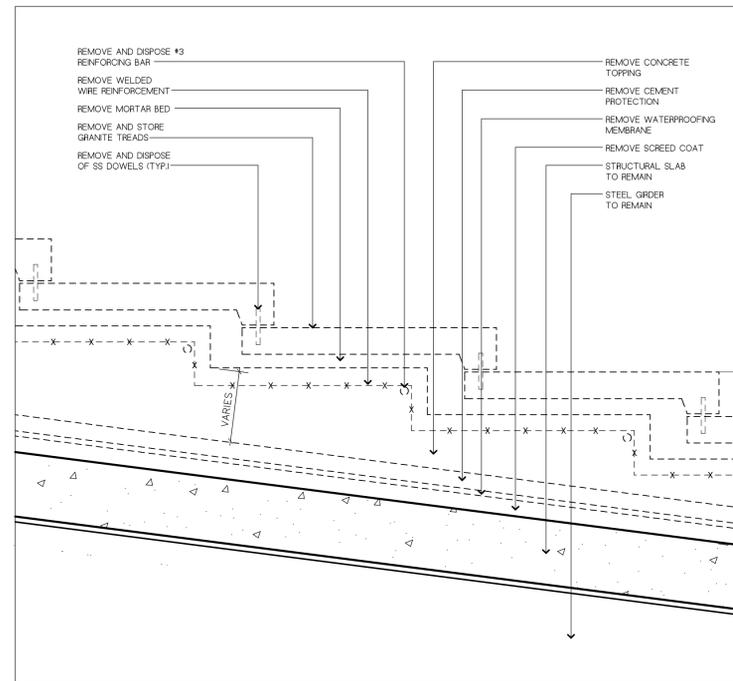


D6 TYPICAL STAIR TREAD REMOVALS (SIDE AISLES)
 SCALE: 1-1/2" = 1'-0"

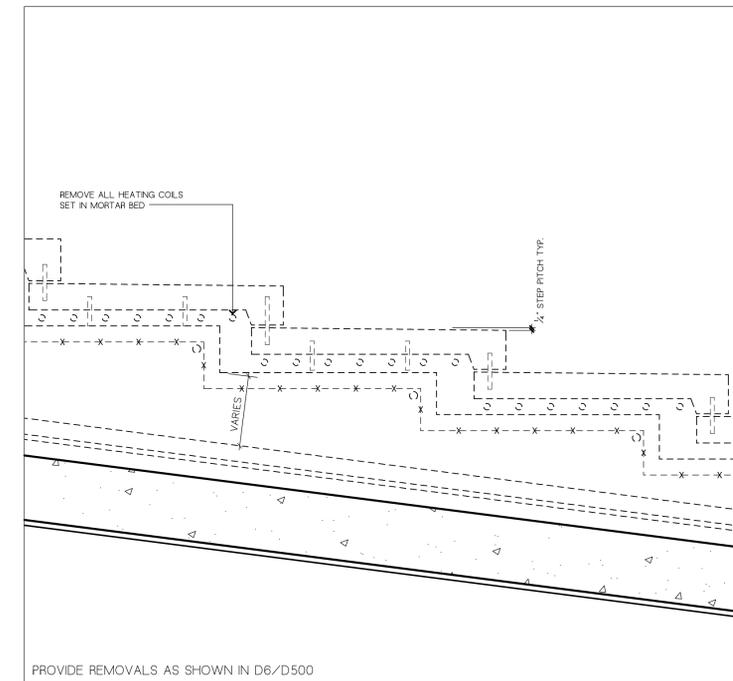


D10 TYPICAL STAIR TREAD REMOVALS (CENTER AISLES)
 SCALE: 1-1/2" = 1'-0"

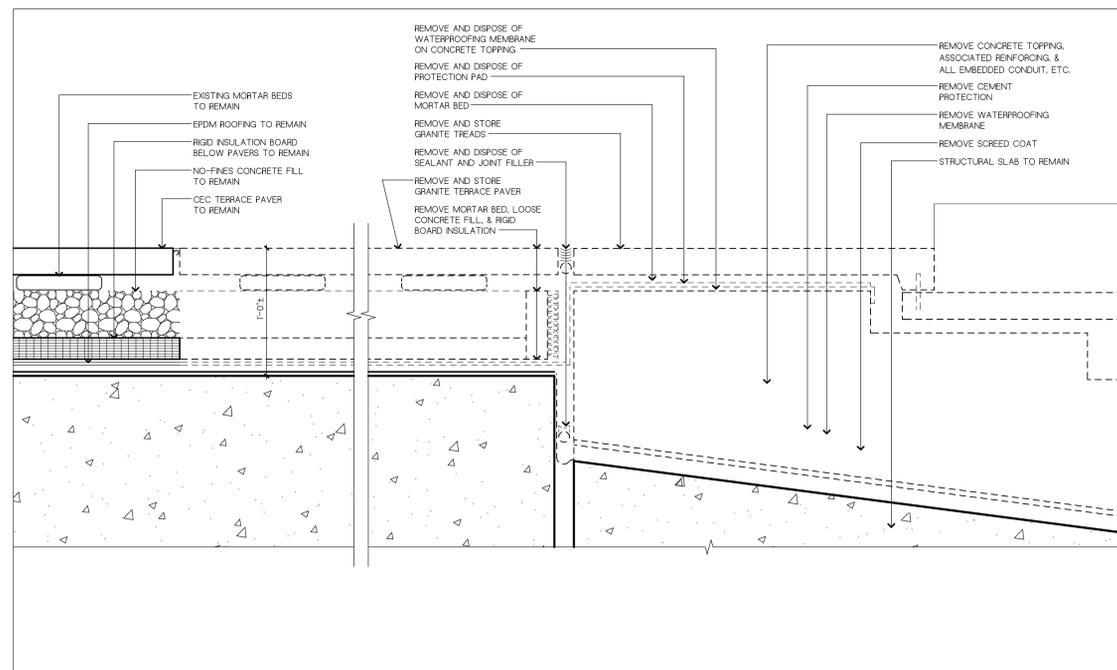

H2 CEC TERRACE LANDING DEMOLITION DETAIL
 SCALE: 1-1/2" = 1'-0"

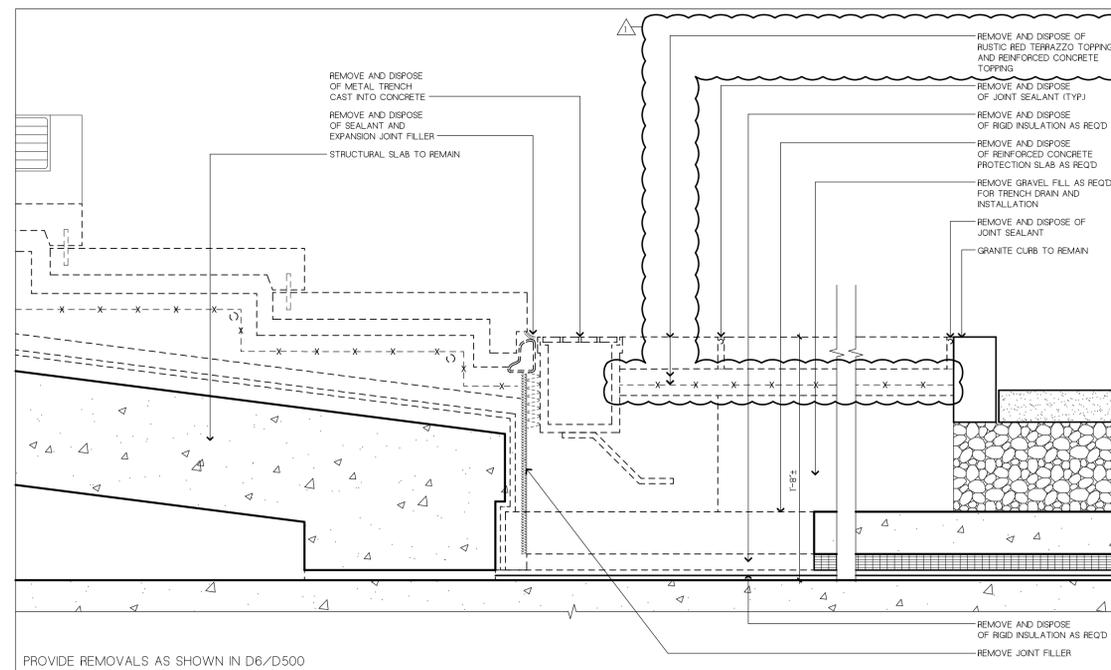

H8 PLAZA LANDING REMOVAL DETAIL
 SCALE: 1-1/2" = 1'-0"

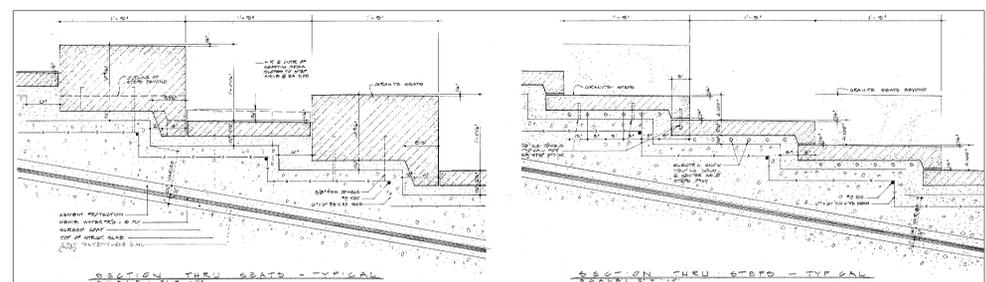

K2 TYPICAL EXISTING SUB-SLAB CONDITIONS (ORIGINAL CONSTRUCTION DETAIL)
 NOT TO SCALE

REVISED DRAWING
 3/26/14

OGS
 NYS OFFICE OF GENERAL SERVICES
 Serving New York
 ANDREW M. CUOMO
 Governor
 RO ANN M. DESTITO
 Commissioner

d+
 Lomonaco & Pitts, Architects P.C.
 297 River Street, Troy, NY 12180
 518.272.4481 Fax 518.272.1605

WARNING:
 THE ALTERATION OF THIS MATERIAL IN ANY WAY, UNLESS DONE UNDER THE DIRECTION OF A COMPARABLE PROFESSIONAL, I.E. ARCHITECT FOR AN ARCHITECT, ENGINEER FOR AN ENGINEER OR LANDSCAPE ARCHITECT FOR A LANDSCAPE ARCHITECT, IS A VIOLATION OF THE NEW YORK STATE EDUCATION LAW AND/OR REGULATIONS AND IS A CLASS "A" MISDEMEANOR.



CONTRACT: CONSTRUCTION

TITLE: WATERPROOF GRAND STAIRCASE BETWEEN CEC AND PLAZA

LOCATION: EMPIRE STATE PLAZA ALBANY, NY

CLIENT: OFFICE OF GENERAL SERVICES

	28 MAR 2014	ADDENDUM 1
	11 FEB, 2014	BD SUBMISSION
MARK	DATE	DESCRIPTION
PROJECT NUMBER:	43188 - C	
DESIGNED BY:	A+	
DRAWN BY:	A+	
FIELD CHECK:		
APPROVED:		
SHEET TITLE:	STAIR DEMOLITION DETAILS	
DRAWING NUMBER:	D500	