



STATE OF NEW YORK  
OFFICE OF GENERAL SERVICES  
DESIGN AND CONSTRUCTION GROUP  
THE GOVERNOR NELSON A. ROCKEFELLER  
EMPIRE STATE PLAZA  
ALBANY, NY 12242



---

---

**ADDENDUM NO. 1 TO PROJECT NO. 44188**

**CONSTRUCTION WORK  
PROVIDE WATERLINE  
MAINTENANCE HEADQUARTERS  
DOT REGION 7, JEFFERSON COUNTY  
WATERTOWN, NEW YORK**

December 27, 2012


**NOTE:** This Addendum forms a part of the Contract Documents. Insert it in the Project Manual.  
Acknowledge receipt of this Addendum in the space provided on the Bid Form.

**DRAWINGS**

1. Revised Drawing:
  - a. Drawing No. C-303, noted "REVISED DRAWING 12/26/12" accompanies this Addendum and supersedes the same numbered originally issued drawing.


**END OF ADDENDUM**

James Dirolf, P.E.  
Director of Design

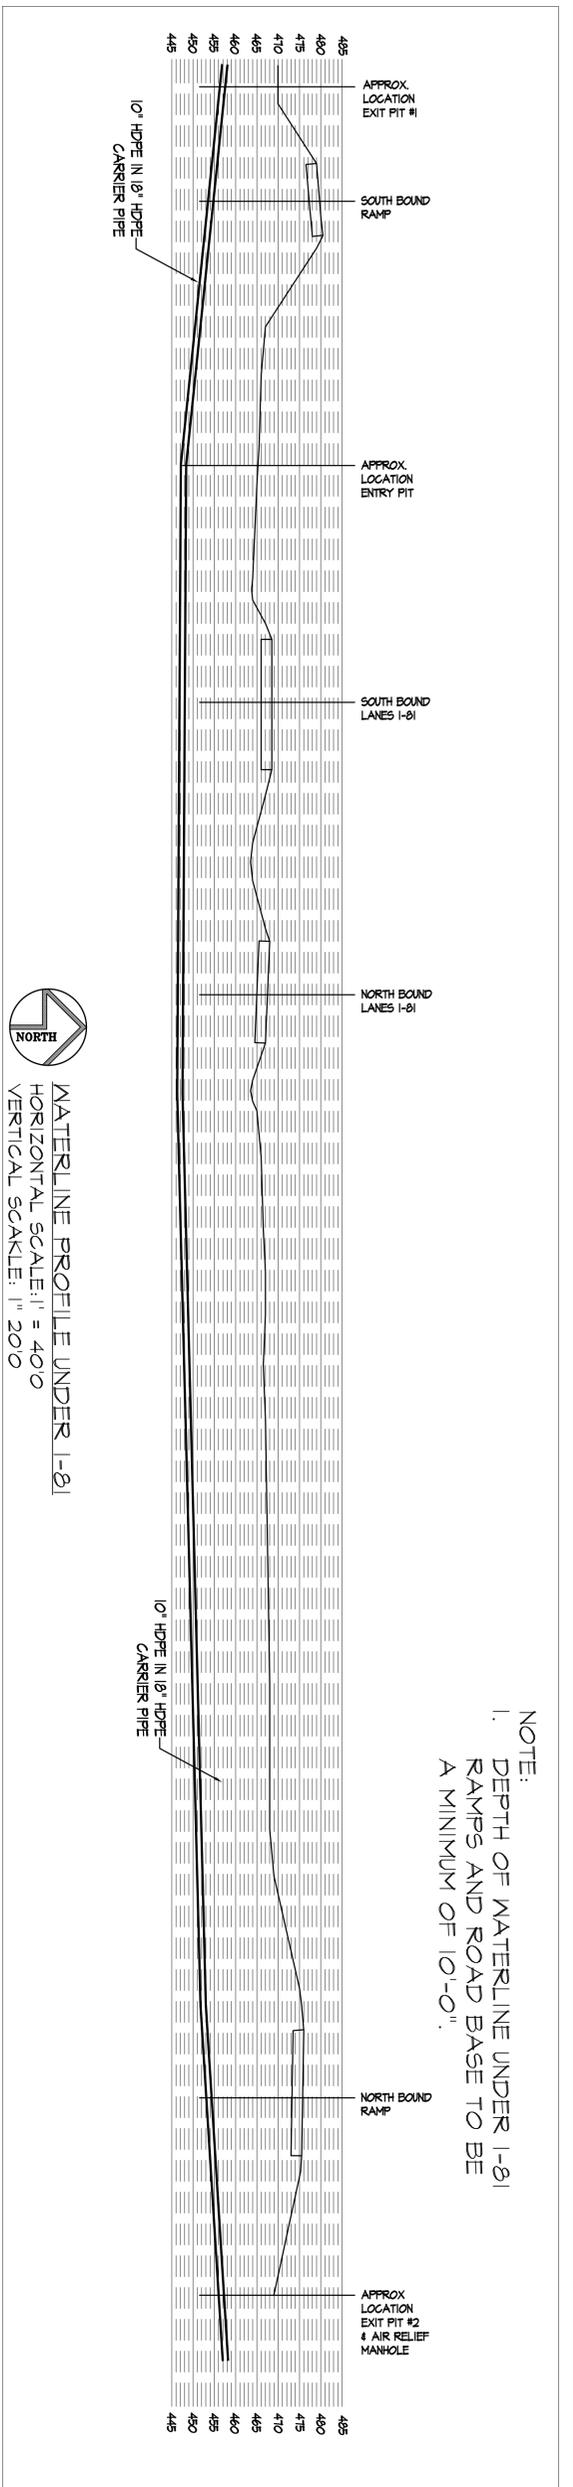


NOTE:  
 1. DEPTH OF WATERLINE UNDER I-81  
 RAMPS AND ROAD BASE TO BE  
 A MINIMUM OF 10'-0".


WATERLINE PROFILE UNDER I-81  
 HORIZONTAL SCALE: 1" = 400'  
 VERTICAL SCALE: 1" = 200'

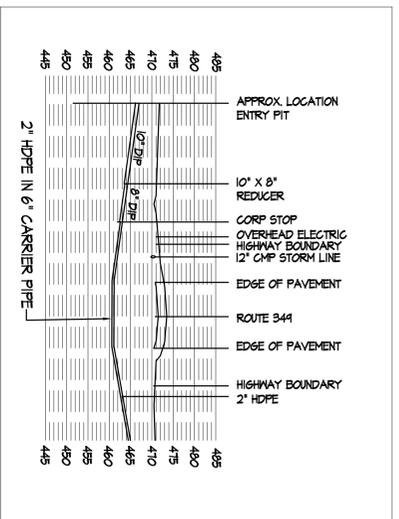

WATERLINE PROFILE UNDER RTE 349:  
 2 STORY WOOD FRAME HOUSE  
 HORIZONTAL SCALE: 1" = 400'  
 VERTICAL SCALE: 1" = 200'

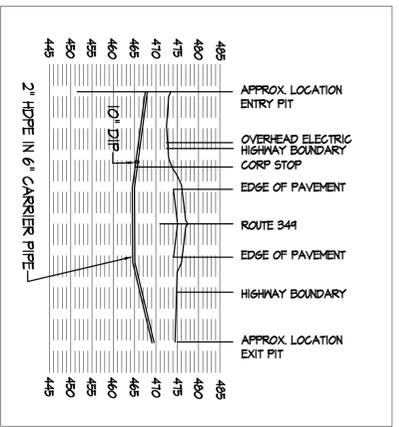

WATERLINE PROFILE UNDER RTE 349:  
 RAISED RANCH HOUSE # 2252  
 HORIZONTAL SCALE: 1" = 400'  
 VERTICAL SCALE: 1" = 200'

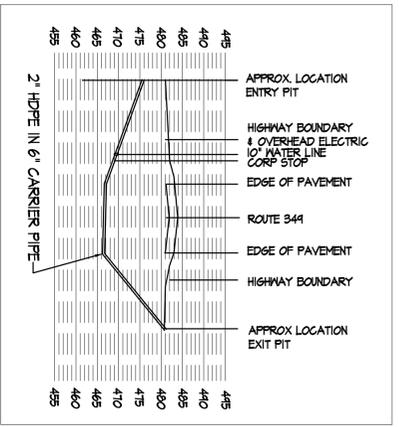

WATERLINE PROFILE UNDER RTE 349:  
 RAISED RANCH HOUSE # 22779  
 HORIZONTAL SCALE: 1" = 400'  
 VERTICAL SCALE: 1" = 200'

- NOTES DRILLING UNDER RTE 349:
1. DEPTH OF WATERLINE UNDER RTE 349 SHALL BE A MINIMUM 10'0"
  2. CASING PIPE SHALL BE INSTALLED AT MINIMUM, THE DISTANCE BETWEEN THE HIGHWAY BOUNDARIES.
  3. COORDINATE WORK ON PRIVATE PROPERTIES THROUGH THE DIRECTORS REPRESENTATIVE.

REVISED DRAWING 12/26/12



CONSULTANT

WARNING:  
 THE ATTRIBUTION OF THIS MATERIAL, IN ANY WAY, UNLESS DONE UNDER THE DIRECTION OF A COMPARABLE PROFESSIONAL, I.E. ARCHITECT FOR AN ARCHITECT, ENGINEER FOR AN ENGINEER OR LANDSCAPE ARCHITECT FOR A LANDSCAPE ARCHITECT, SHALL CONSTITUTE A VIOLATION OF NEW YORK STATE EDUCATION LAW AND/OR REGULATIONS AND IS A CLASS 'A' MISDEMEANOR.

CONTRACT:  
**CONSTRUCTION**

TITLE:  
 PROVIDE WATERLINE  
 MAINTENANCE HEADQUARTERS

LOCATION:  
 DOT REGION 7, JEFFERSON COUNTY  
 22430 ROUTE 342, PAMELIA  
 WATERLOON, NEW YORK

CLIENT:  
 DEPARTMENT OF  
 TRANSPORTATION

MARK	DATE	DESCRIPTION
	11/14/2012	BID DOCUMENTS
PROJECT NUMBER:	44188	- C
DESIGNED BY:	B. MOREY	
DRAWN BY:	B. MOREY	
FIELD CHECK:		
APPROVED:		
SHEET TITLE:	WATERLINE PROFILES	

DRAWING NUMBER:  
**C-303**

SHEET OF