



STATE OF NEW YORK  
OFFICE OF GENERAL SERVICES  
DESIGN AND CONSTRUCTION GROUP  
THE GOVERNOR NELSON A. ROCKEFELLER  
EMPIRE STATE PLAZA  
ALBANY, NY 12242



---

---

**ADDENDUM NO. 1 TO PROJECT NO. 44245**

**CONSTRUCTION WORK  
REPLACE METAL ROOFS  
MAINTENANCE SUBHEADQUARTERS  
DOT REGION 1  
GREENE COUNTY  
5749 ROUTE 23A  
TANNERSVILLE, NY**

January 19, 2012


**NOTE:** This Addendum forms a part of the Contract Documents. Insert it in the Project Manual.  
Acknowledge receipt of this Addendum in the space provided on the Bid Form.

**DRAWINGS**

1. Addendum drawing:
  - a. Drawing SK-1 dated 1/18/12 accompanies this Addendum and forms part of the contract documents.

**END OF ADDENDUM**

James Dirolf, P.E.  
Director of Design

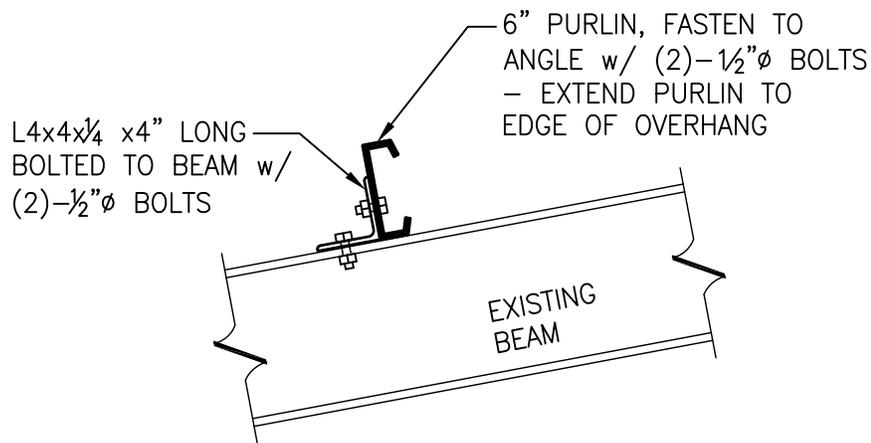

## PURLIN ATTACHMENT AT OVERHEAD DOORS

SCALE: 1" = 1'-0"

4  
S101

**ADDENDUM #1**

**1/18/12**

SHEET TITLE: **PURLIN ATTACHMENT AT OVERHEAD DOORS**

PROJECT: **REPLACE METAL ROOFS MAINT. SUBHEADQUARTERS - DOT REGION 1 5749 ROUTE 23A, TANNERSVILLE, NY**

WARNING: THE ALTERATION OF THIS MATERIAL IN ANY WAY, UNLESS DONE UNDER THE DIRECTION OF A COMPARABLE PROFESSIONAL, I.E. ARCHITECT FOR AN ARCHITECT, ENGINEER FOR AN ENGINEER OR LANDSCAPE ARCHITECT FOR A LANDSCAPE ARCHITECT, IS A VIOLATION OF THE NEW YORK STATE EDUCATION LAW AND/OR REGULATIONS AND IS A CLASS "A" MISDEMEANOR.

DWG NO:  
**SK-1**



**NYS OFFICE OF GENERAL SERVICES**

*Serving New York*

CONTRACT: **CONSTRUCTION**

PROJ. NO: **44245-C**

DATE: **1/18/12**

DRAWN: **JN**

APPROVED: **CJF**