



STATE OF NEW YORK  
OFFICE OF GENERAL SERVICES  
DESIGN AND CONSTRUCTION GROUP  
THE GOVERNOR NELSON A. ROCKEFELLER  
EMPIRE STATE PLAZA  
ALBANY, NY 12242



---

---

**ADDENDUM NO. 1 TO PROJECT NO. 44282**

**CONSTRUCTION WORK  
REHABILITATE ROOF AND WALL ADMINISTRATION TUNNEL  
SING SING CORRECTIONAL FACILITY  
354 HUNTER STREET  
OSSINING, NY 10562-5498**

11/27/2012

**NOTE:** This Addendum forms a part of the Contract Documents. Insert it in the Project Manual. Acknowledge receipt of this Addendum in the space provided on the Bid Form.

**DRAWING G-002: Key Plan delete the note “Provide Fence Work Area To Be Restricted as Required Per Work Sequence”.**

**DRAWINGS A-601 and A-602: Replace the existing bid set drawings with the Addendum Drawings A-601 and A-602**



**END OF ADDENDUM**

James Dirolf, P.E.  
Director of Design

WINDOW SCHEDULE											
WINDOW TYPE	MATERIAL	WINDOW CONFIGURATION	MASONRY OPENING		WINDOW DETAILS					OPERATION	QUANTITY
			WIDTH	HEIGHT	HEAD	SILL	JAMB	MUNTIN	TRANSITION RAIL (IN-SWING / FIXED)		
WIN 01	STEEL	IN-SWING / FIXED WINDOW	3'-0" (V.I.F.)	5'-6 1/2" (V.I.F.)	A / A.602	C / A.602	D / A.602 E / A.602	F / A.602	B / A.602	IN-SWING / FIXED	2
WIN 02	STEEL	FIXED WINDOW	1'-4" (V.I.F.)	2'-10" (V.I.F.)	G / A.602	C / A.602	E / A.602	F / A.602	N/A	FIXED	4
										TOTAL	6

- WINDOW NOTES:**
- CONTRACTOR IS TO FIELD VERIFY ALL WINDOW DIMENSIONS, EXISTING CONDITIONS, DETAILS OF EXISTING CONSTRUCTIONS, INTERIOR RETURNS, ETC. AND REFLECT IN REQUIRED SHOP DRAWINGS.
  - CONTRACTOR IS TO COORDINATE WINDOW REPLACEMENT WORK WITH BUILDING FACILITY.
  - CONTRACTOR IS TO COORDINATE ALL REMOVALS WITH HAZARDOUS MATERIALS AS PER CONTRACT DOCUMENTS.
  - CONTRACTOR IS TO FIELD VERIFY ANY EXTERIOR APPURTENANCES PRIOR TO INSTALLATION.
  - EXISTING FLASHING IS TO BE REMOVED ALONG WITH WINDOWS.
  - PULL OUT TESTS IS TO BE PERFORMED ON THE ANCHORAGE SYSTEM PRIOR TO WINDOW INSTALLATION.
  - CONTRACTOR IS TO REMOVE, RELOCATE, RESET ALL EXISTING LIGHT FIXTURES, CONDUITS, PIPE, ETC. AS REQUIRED TO PROPERLY INSTALL NEW WINDOW.

## WINDOW SCHEDULE

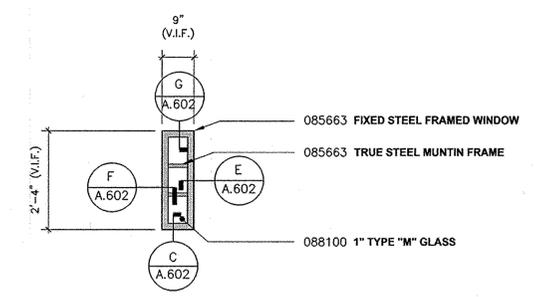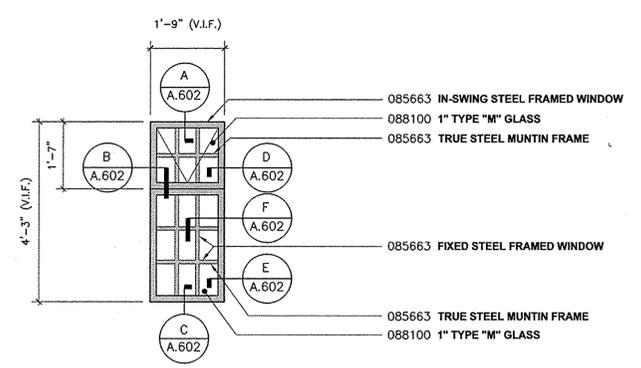


WINDOW TYPE:	<b>WIN 01</b>	WINDOW TYPE:	<b>WIN 02</b>
WINDOW CONFIGURATION:	IN-SWING / FIXED STEEL WINDOW	WINDOW CONFIGURATION:	FIXED STEEL WINDOW
SCALE:	1/2" = 1'-0"	SCALE:	1/2" = 1'-0"



ANDREW M. CUOMO  
Governor  
ROANN M. DESTITO  
Commissioner  
JAMES M. DAVIES, AIA  
Deputy Commissioner, Design and Construction

CONSULTANT

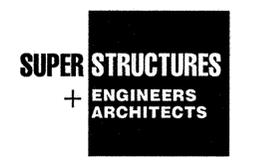

32 AVENUE OF THE AMERICAS  
NEW YORK, NY 10013  
TEL 212 505 1133  
FAX 212 505 1728

**WARNING:**  
THE ALTERATION OF THIS MATERIAL IN ANY WAY, UNLESS DONE UNDER THE DIRECTION OF A COMPARABLE PROFESSIONAL, I.E. ARCHITECT FOR AN ARCHITECT, ENGINEER FOR AN ENGINEER OR LANDSCAPE ARCHITECT FOR A LANDSCAPE ARCHITECT, IS A VIOLATION OF THE NEW YORK STATE EDUCATION LAW AND/OR REGULATIONS AND IS A CLASS "A" MISDEMEANOR.




CONTRACT:	Construction
TITLE:	Rehabilitate Roof and Wall Administration Tunnel
LOCATION:	Sing Sing Correctional Facility 354 Hunter Street Ossining, NY 10562-5498
CLIENT:	NYS Department of Corrections & Community Supervision


MARK	DATE	DESCRIPTION
	11/21/2012	ADDENDUM #1
	08/30/2012	FINAL BID SET
PROJECT NUMBER:	44282 - C	
DESIGNED BY:	EM/JA/MI	
DRAWN BY:	JA/EM	
FIELD CHECK:		
APPROVED:		

SHEET TITLE:  
**WINDOW SCHEDULE  
WINDOW TYPES  
WIN 01, WIN 02**


DRAWING NUMBER:  
**A-601**

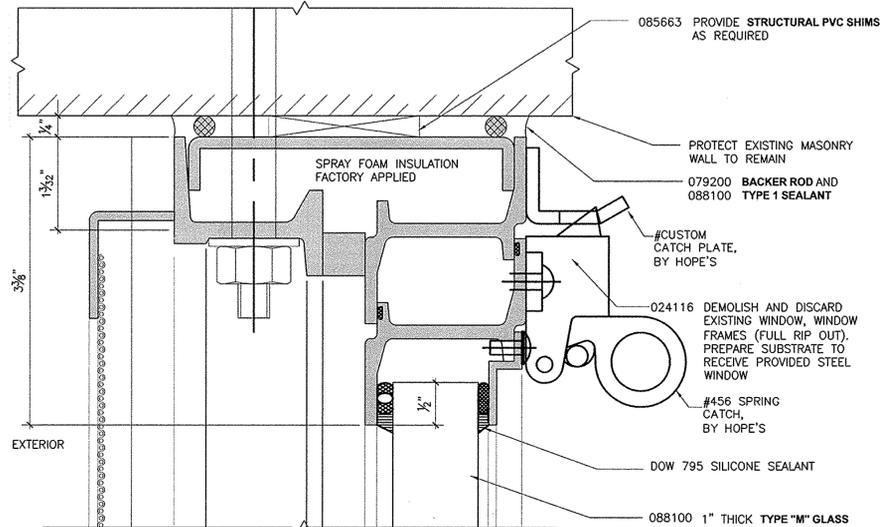


**A WIN 01**  
A.602 SWING - IN WINDOW - HEAD SECTION FULL SCALE

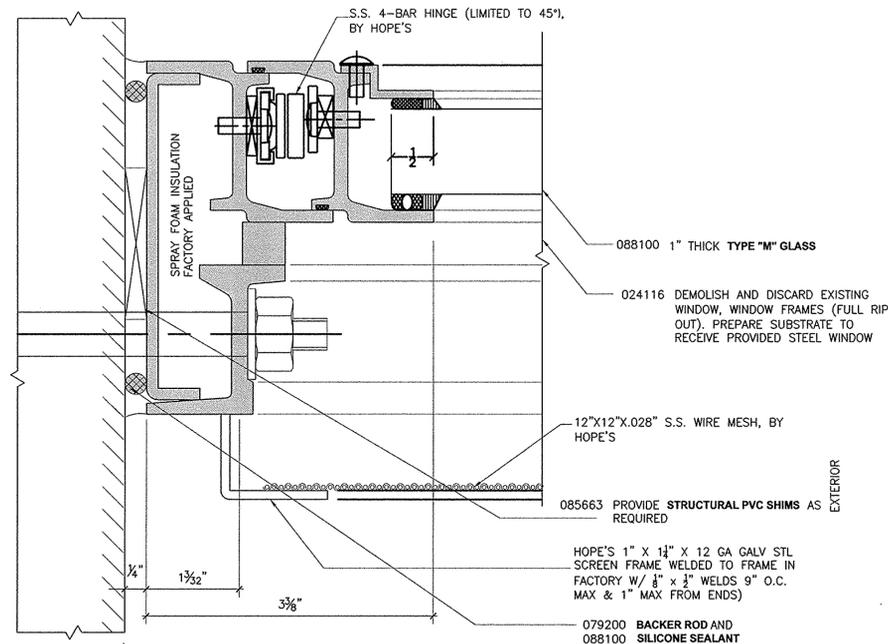


**D WIN 01**  
A.602 SWING - IN WINDOW - JAMB FULL SCALE

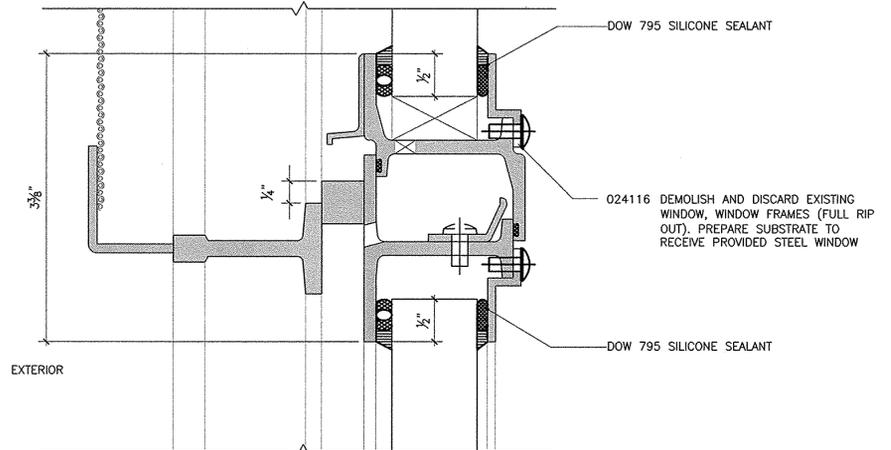


**B WIN 01**  
A.602 VENT RAIL FULL SCALE

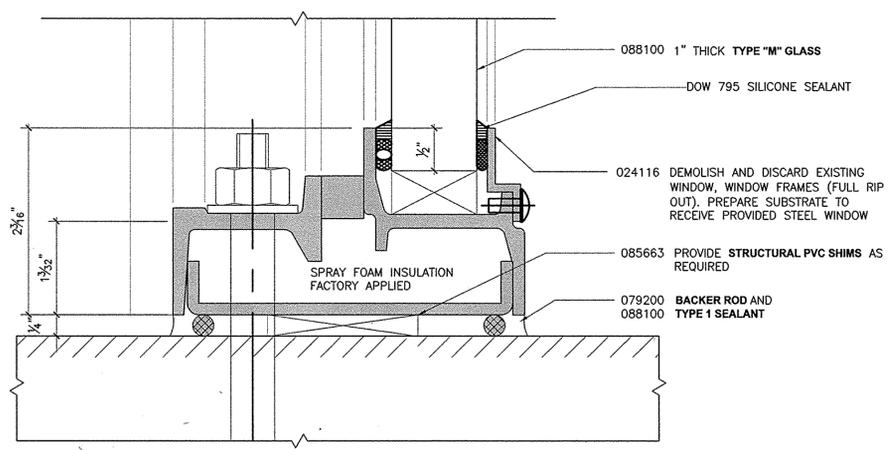


**C WIN 01 / WIN 02**  
A.602 FIXED SILL FULL SCALE

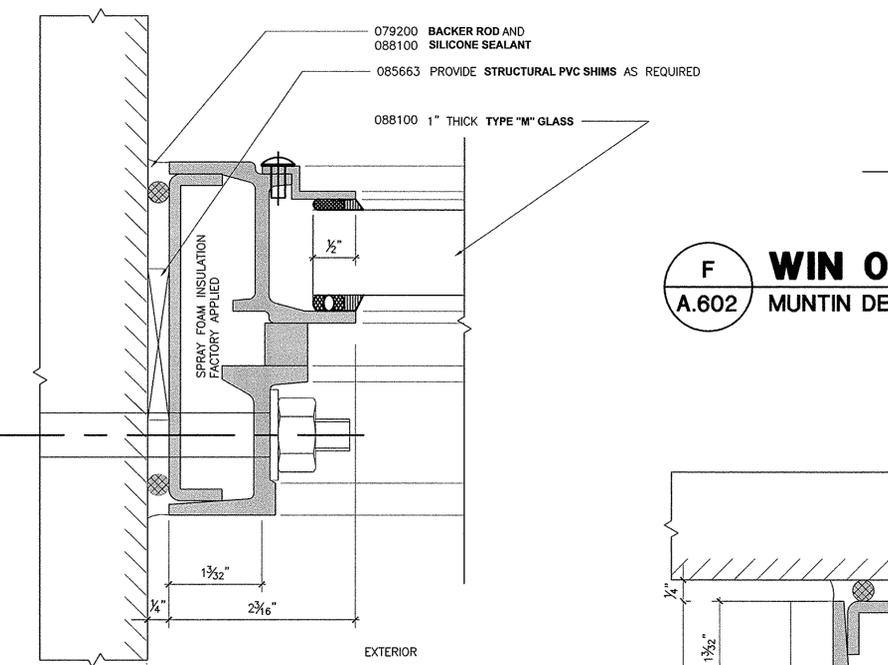

**E WIN 01 / WIN 02**  
A.602 FIXED WINDOW - JAMB FULL SCALE

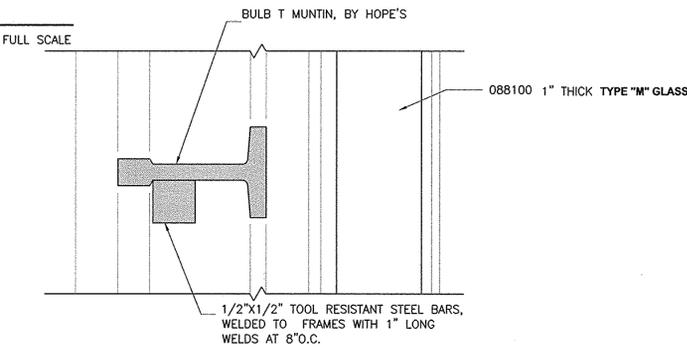

**F WIN 01 / WIN 02**  
A.602 MUNTIN DETAIL FULL SCALE

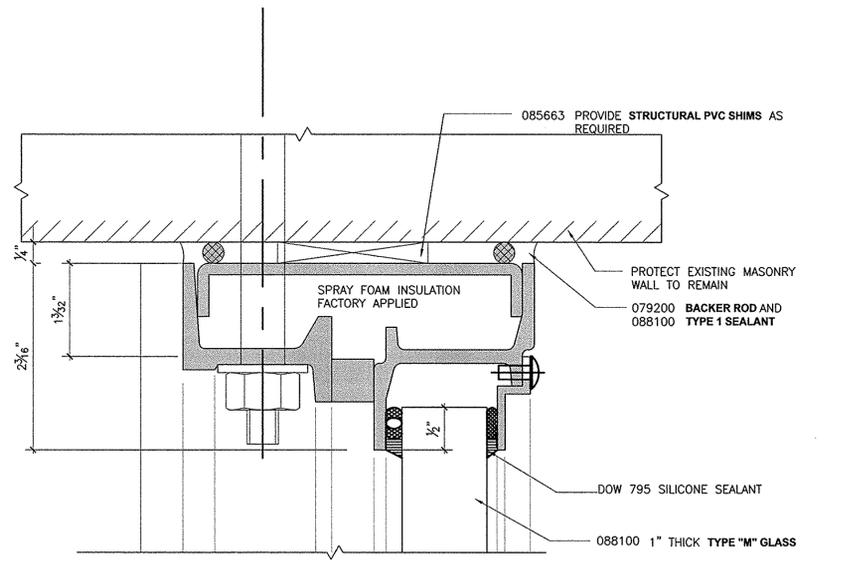


**G WIN 02**  
A.602 FIXED WINDOW - HEAD SECTION FULL SCALE

CONSULTANT

**SUPER STRUCTURES**  
+ **ENGINEERS ARCHITECTS**

32 AVENUE OF THE AMERICAS  
NEW YORK, NY 10013  
TEL 212 505 1133  
FAX 212 505 1726

WARNING:  
THE ALTERATION OF THIS MATERIAL IN ANY WAY, UNLESS DONE UNDER THE DIRECTION OF A COMPARABLE PROFESSIONAL, I.E. ARCHITECT FOR AN ARCHITECT, ENGINEER FOR AN ENGINEER OR LANDSCAPE ARCHITECT FOR A LANDSCAPE ARCHITECT, IS A VIOLATION OF THE NEW YORK STATE EDUCATION LAW AND/OR REGULATIONS AND IS A CLASS 'A' MISDEMEANOR.

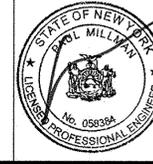

CONTRACT: Construction  
TITLE: Rehabilitate Roof and Wall Administration Tunnel  
LOCATION: Sing Sing Correctional Facility 354 Hunter Street Ossining, NY 10562-5498  
CLIENT: NYS Department of Corrections & Community Supervision

MARK	DATE	DESCRIPTION
	11/21/2012	ADDENDUM #1
	08/30/2012	FINAL BID SET
PROJECT NUMBER:	44282 - C	
DESIGNED BY:	EM/JA/MI	
DRAWN BY:	JA/EM	
FIELD CHECK:		
APPROVED:		
SHEET TITLE:	WINDOW DETAILS	

Nov 21 2012 11:00am (Sing Sing Admin Tunnel Restoration)\s02 CONTRACT DOCUMENTS\wip\Drawings (dwg)\PlotSheet\_V-A-602.dwg L:\4500a\4576r02 36x24 PLOT SHEET