



ADDENDUM NO.3 TO PROJECT NO. 44300

**CONSTRUCTION WORK
REPLACE WINDOWS,
CHAPEL/EDUCATION BLDG 13, GYMNASIUM BLDG 15 AND
WORK RELEASE HOUSING BLDG 12
FISHKILL CORRECTIONAL FACILITY
PROSPECT STREET
BEACON, NY 12508**

August 28, 2012

NOTE: This Addendum forms a part of the Contract Documents. Insert it in the Project Manual. Acknowledge receipt of this Addendum in the space provided on the Bid Form.

1. **SECTION 015000** ARTICLE 1.06 BARRIERS AND ENCLOSURES: Add to the end of PARAGRAPH B:

“Provide 50’ linear feet of Temporary Partition, relocate 200 times”.
2. **SECTION 015000** ARTICLE 1.07 TEMPORARY FENCE ENCLOSURES: Add to the end of paragraph A,

“Provide 100 linear feet of fencing, relocate 25 times.”.
3. **SECTION 079200** Article 2.01 Sealants, paragraph B: Replace Type 6 Sealant (Flexible Security Sealant) with:

“Type 6 Sealant (Flexible Security Sealant) – No substitute:
 1. Two part, non-sag, 25% total joint movement, elastomeric polyurethane; Pecora Dynaflex.
 2. One-component 25% total joint movement, elastomeric, aliphatic, polyurethane; Pecora Dynaflex SC, Sonneborn Sonolastic Ultra.”
4. **SECTION 085663** Article 1.02 Window Types and Descriptions, paragraph A. Acceptable Manufacturer: Add the following:

“2. Optimum Window Manufacturing, 28 Canal Street, Ellenville, NY 12428, phone (845)647-1900, www.optimumwindow.com.”.

5. **DRAWING** A-200 through A-207:

- a. General Notes: Add the following to Note No.4: ...”approximately 730 SF x 1/2" deep.”

6. **DRAWING** A-513, Detail 12:

Add note: “At locations where AC Unit is to be re-installed, provide steel brackets as required to transfer load on AC unit down to the masonry wall”.

7. **DRAWING** A-600:

- a. Building 12 (Work Release Housing) – Basement – Window Schedule:

Window No. 2001 through 2004, 2014 through 2025, 2125, and 2140 through 2143 and Window Designation A & Q: Change to Type M.

8. **DRAWING** A-600:

- a. Add to notes: “Window manufacturer to provide closure between tool resistant bars and fixed glass in the type 3 windows as required to eliminate gaps between the bars and the glass.”
- b. Add plan detail 1/SK-2 – TWO PIECE TUBE to security bars on the type 3 windows:
See attached drawing SK-2.

9. **DRAWING** A-602:

- a. 1/A-602 Window Elevations: Replace window elevations with attached drawing SK-1, Provide steel T muntins as shown.

END OF ADDENDUM

James Dirolf, P.E.
Director of Design

CONSULTANT

Hyman Hayes
ASSOCIATES
6 WEMBLEY COURT, ALBANY, NEW YORK 12205

WARNING:

THE ALTERATION OF THIS MATERIAL IN ANY WAY, UNLESS DONE UNDER THE DIRECTION OF A COMPARABLE PROFESSIONAL, I.E. ARCHITECT FOR AN ARCHITECT, ENGINEER FOR AN ENGINEER OR LANDSCAPE ARCHITECT FOR A LANDSCAPE ARCHITECT, IS A VIOLATION OF THE NEW YORK STATE EDUCATION LAW AND/OR REGULATIONS AND IS A CLASS "A" MISDEMEANOR.

CONTRACT:

CONSTRUCTION

TITLE:
REPLACE WINDOWS, CHAPEL/EDUCATION BLDG 13
GYMNASIUM BLDG 15 & WORK RELEASE HOUSING BLDG 12

LOCATION:
FISHKILL CORRECTIONAL FACILITY
PROSPECT STREET PO BOX 307
BEACON, NY 12508-0307

CLIENT:
DEPARTMENT OF CORRECTIONS
AND COMMUNITY SUPERVISION

MARK	DATE	DESCRIPTION
	08/22/2012	ADDENDUM NO. 1
	04/20/2012	BID SUBMISSION
PROJECT NUMBER:	44300 - C	
DESIGNED BY:	MD	
DRAWN BY:	JC	
FIELD CHECK:		
APPROVED:	MKH	


SHEET TITLE:
**BUILDING 15
WINDOW SCHEDULE &
WINDOW ELEVATIONS**

DRAWING NUMBER:
SK-1


BUILDING 15 (GYM) -- BASEMENT -- WINDOW SCHEDULE										
WINDOW NO.	WINDOW DESIGNATION	MASONRY OPENING		WINDOW TYPE	GLASS TYPE	INSECT/BIRD SCREEN	DETAILS			REMARKS
		WIDTH	HEIGHT				HEAD	JAMB	SILL	
5001 THROUGH 5008	D	2'-10" ±	6'-10 1/4" ±	TYPE 1	M	Y (SEE NOTE-1)	8/A-513	9/A-513	11/A-513	
5009 THROUGH 5018	K	3'-8" ±	6'-11" ±	TYPE 1	M	Y (SEE NOTE-1)	8/A-513	10/A-513	7/A-513	
5019 THROUGH 5022	M	3'-0 1/4" ±	4'-10 1/4" ±	TYPE 1	M	Y (SEE NOTE-1)	8/A-513	10/A-513	7/A-513	
5023 THROUGH 5031	K	3'-8" ±	6'-11" ±	TYPE 1	M	Y (SEE NOTE-1)	8/A-513	10/A-513	7/A-513	
BUILDING 15 (GYM) -- FIRST FLOOR -- WINDOW SCHEDULE										
5032	B	3'-4" ±	6'-2 3/4" ±	TYPE 1	M	Y (SEE NOTE-1)	3/A-513	9/A-513	6/A-513	
5033 AND 5034	C	1'-5 1/8" ±	4'-10 1/8" ±	TYPE 1	M	Y (SEE NOTE-1)	3/A-513	9/A-513	6/A-513	
5035	B	3'-4" ±	6'-2 3/4" ±	TYPE 1	M	Y (SEE NOTE-1)	3/A-513	9/A-513	6/A-513	
5036	O	3'-4" ±	7'-1" ±	TYPE 1	M	Y (SEE NOTE-1)	1/A-513	10/A-513	7/A-513	
5037 THROUGH 5041	J	8'-3" ±	14'-5 1/4" ±	TYPE 1	M	Y (SEE NOTE-1)	1/A-513	10/A-513	7/A-513	
5042	L	2'-4" ±	6'-4" ±	TYPE 1	M	Y (SEE NOTE-1)	1/A-513	10/A-513	7/A-513	
5043 THROUGH 5046	F	2'-4" ±	5'-6 1/2" ±	TYPE 1	M	Y (SEE NOTE-1)	3/A-513	9/A-513	6/A-513	
5047	L	2'-4" ±	6'-4" ±	TYPE 1	M	Y (SEE NOTE-1)	1/A-513	10/A-513	7/A-513	
5048 THROUGH 5052	J	8'-3" ±	14'-5 1/4" ±	TYPE 1	M	Y (SEE NOTE-1)	1/A-513	10/A-513	7/A-513	
5053	O	3'-4" ±	7'-1" ±	TYPE 1	M	Y (SEE NOTE-1)	1/A-513	10/A-513	7/A-513	
BUILDING 15 (GYM) -- MEZZANINE -- WINDOW SCHEDULE										
5054 THROUGH 5056	A	3'-4" ±	6'-7 3/4" ±	TYPE 1	M	Y (SEE NOTE-1)	8 OR 1/A-513	9 OR 10/A-513	6 OR 7/A-513	
5057	E	2'-4" ±	6'-4" ±	TYPE 1	M	Y (SEE NOTE-1)	3/A-513	9/A-513	6/A-513	
5058	G	6'-6" ±	6'-5 1/2" ±	TYPE 1	M	Y (SEE NOTE-1)	3/A-513	9/A-513	6/A-513	
5059	H	8'-8" ±	6'-5 1/2" ±	TYPE 1	M	Y (SEE NOTE-1)	3/A-513	9/A-513	6/A-513	
5060	G	6'-6" ±	6'-5 1/2" ±	TYPE 1	M	Y (SEE NOTE-1)	3/A-513	9/A-513	6/A-513	
5061	E	2'-4" ±	6'-4" ±	TYPE 1	M	Y (SEE NOTE-1)	3/A-513	9/A-513	6/A-513	
5062	A	3'-4" ±	6'-7 3/4" ±	TYPE 1	M	Y (SEE NOTE-1)	1/A-513	10/A-513	7/A-513	
5063	I	3'-0" ± DIA.		TYPE 4	M	Y (SEE NOTE-1)	2/A-513	2/A-513	5/A-513	

NOTES:

- ALL OPERATING VENTILATORS ARE TO HAVE SECURITY INSECT SCREENS.
- ALL SCREENS ON BLDG. 15 ARE TO HAVE OPERABLE "WICKETS".
- CONTRACTOR TO FIELD VERIFY ALL WINDOW OPENING DIMENSIONS AND CONDITIONS PRIOR TO FABRICATION.

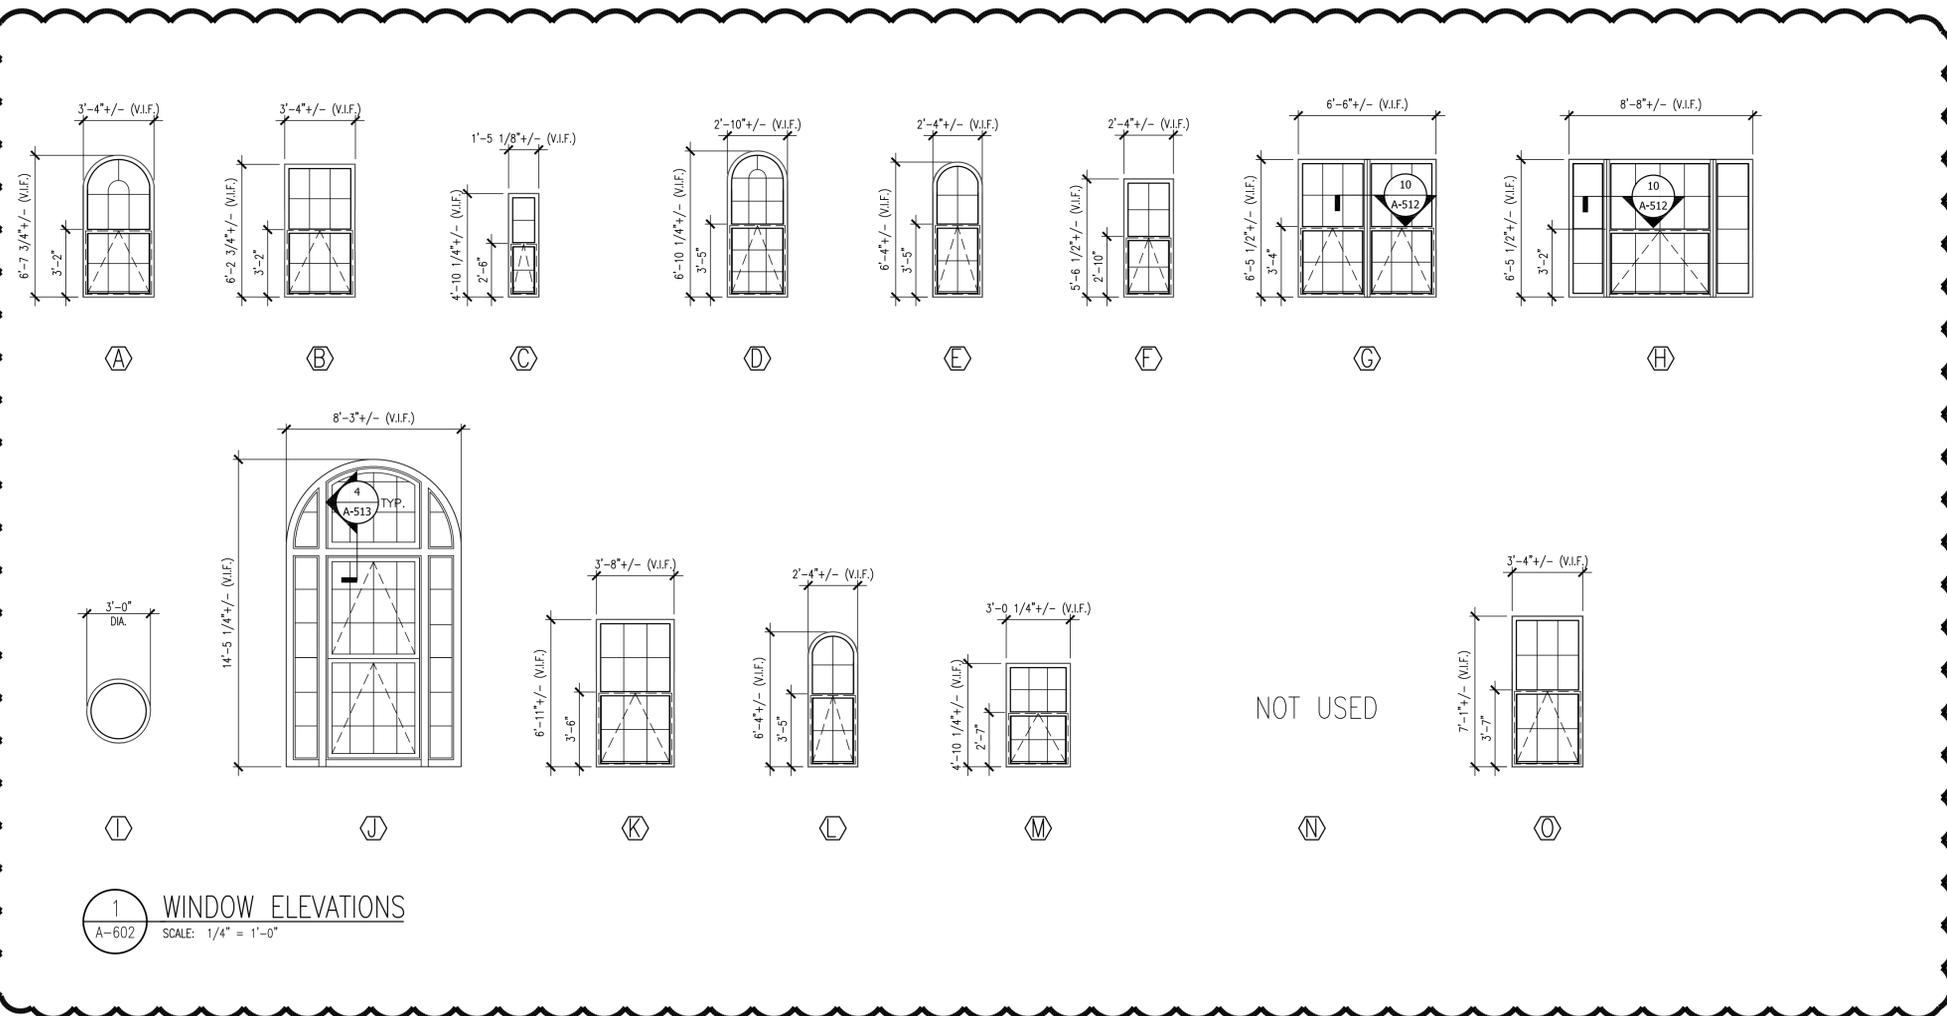

1 WINDOW ELEVATIONS
A-602 SCALE: 1/4" = 1'-0"

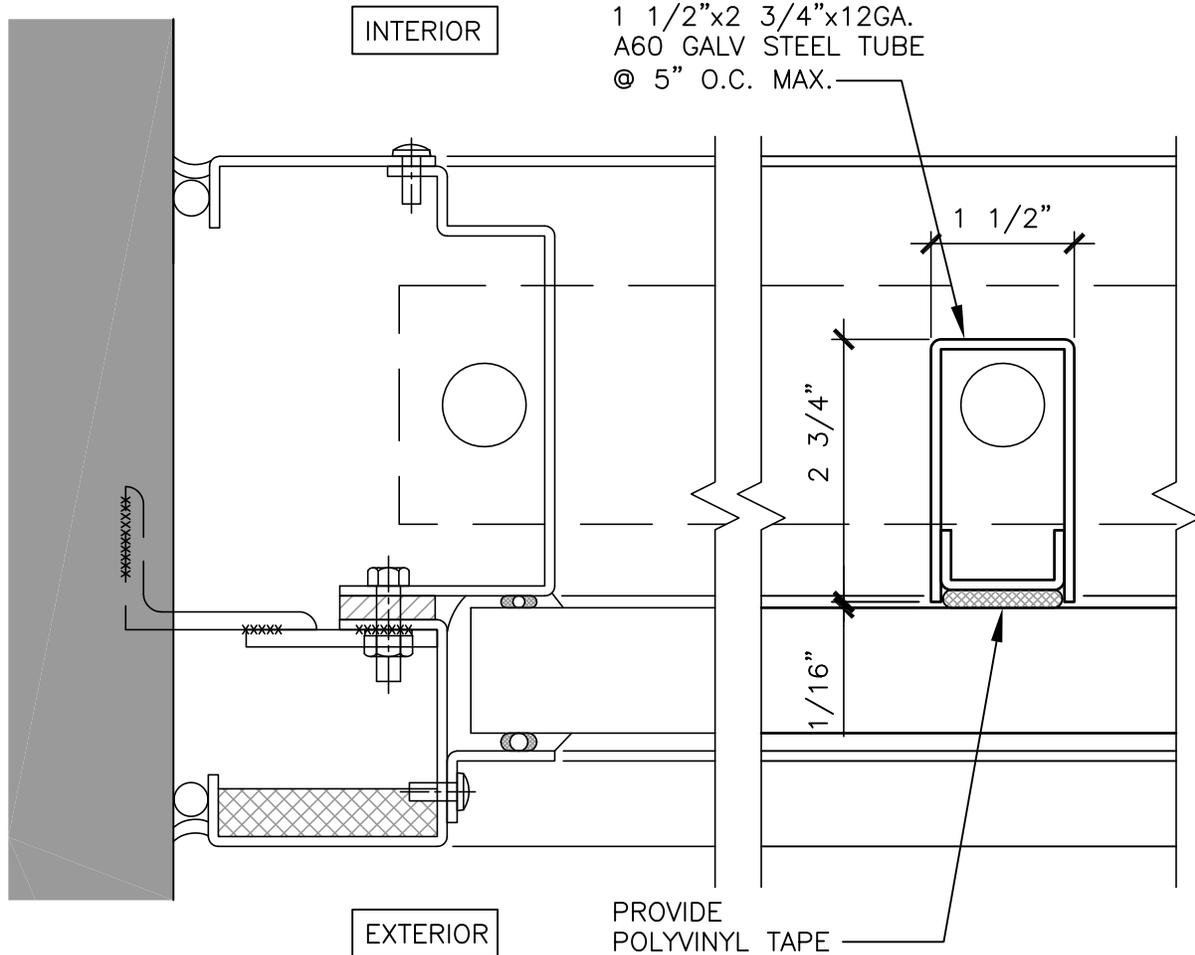

1
SK-2

PLAN DETAIL – TWO PIECE TUBE

SCALE: 6" = 1'-0"

NOTE:

THE GAP BETWEEN THE TOOL RESISTANT BARS AND FIXED GLASS IN THE TYPE 3 WINDOWS, TWO PIECE TUBE IS TO BE INSTALLED TIGHT AGAINST THE GLASS, ELIMINATING THE GAP BETWEEN THE BARS AND THE FIXED GLASS.



NYS OFFICE OF GENERAL SERVICES

Serving New York

CONTRACT: C

PROJ. NO: 44300

DATE: 8/22/12

DRAWN: JC

APPROVED: MD

REFERENCE DRAWING: A-600

SHEET TITLE: TYPE 3 WINDOWS
TWO PIECE TUBE TO SECURITY BARS

PROJECT: REPLACE WINDOWS
CHAPEL/EDUCATION BLDG. 13

WARNING: THE ALTERATION OF THIS MATERIAL IN ANY WAY, UNLESS DONE UNDER THE DIRECTION OF A COMPARABLE PROFESSIONAL, I.E. ARCHITECT FOR AN ARCHITECT, ENGINEER FOR AN ENGINEER OR LANDSCAPE ARCHITECT FOR A LANDSCAPE ARCHITECT, IS A VIOLATION OF THE NEW YORK STATE EDUCATION LAW AND/OR REGULATIONS AND IS A CLASS 'A' MISDEMEANOR.

DWG NO:
SK-2