



STATE OF NEW YORK
OFFICE OF GENERAL SERVICES
DESIGN AND CONSTRUCTION GROUP
THE GOVERNOR NELSON A. ROCKEFELLER
EMPIRE STATE PLAZA
ALBANY, NY 12242



ADDENDUM NO. 7 TO PROJECT NO. 44304-C

**CONSTRUCTION WORK
REPLACE WINDOW'S
HOUSING UNITS 1, 2, 4 and 9
MIDSTATE CORRECTIONAL FACILITY
P.O. BOX 216, RIVER ROAD
MARCY, NY 12589-0286**

March 6, 2015


NOTE: This Addendum forms a part of the Contract Documents. Insert it in the Project Manual.
Acknowledge receipt of this Addendum in the space provided on the Bid Form.

DRAWINGS

1. Drawing No. A-502
 - a. Add attached sketch 'AD7-01'
2. Drawing No. A-504
 - a. Add attached sketch 'AD7-02'

END OF ADDENDUM

Margaret F. Larkin
Executive Director
Design and Construction

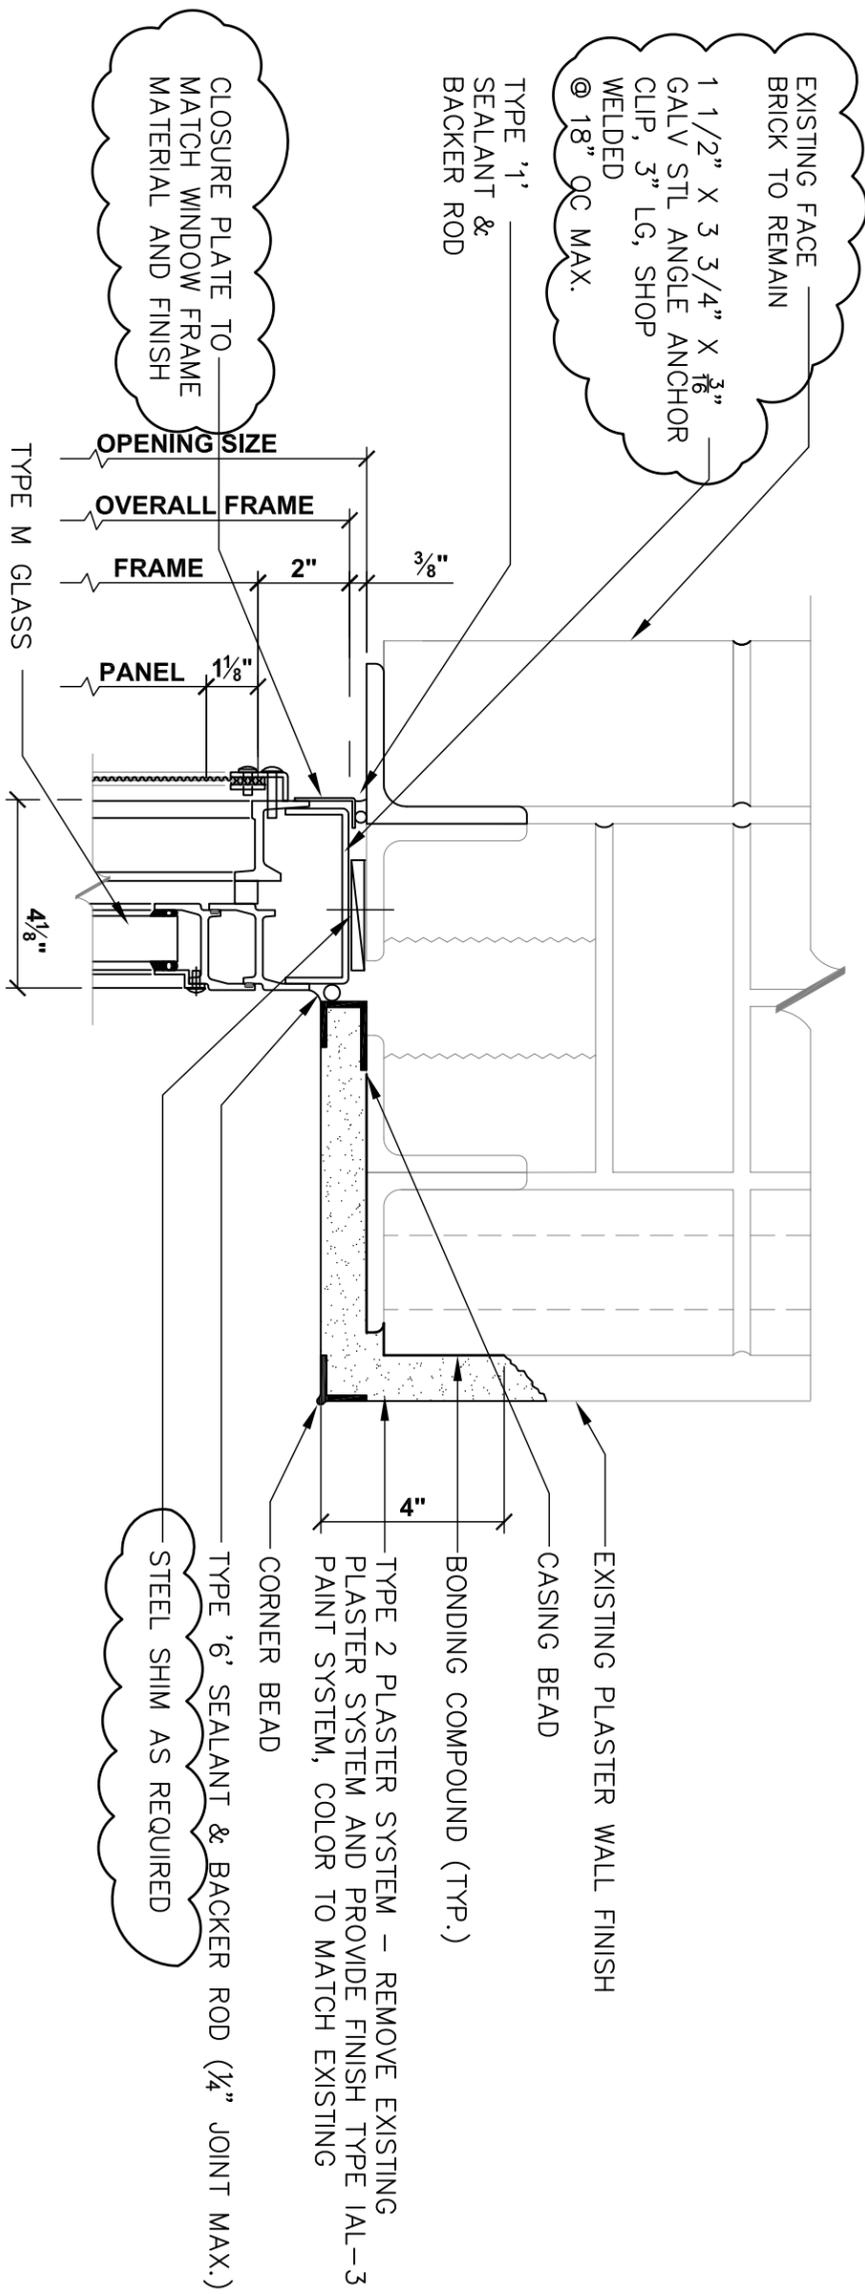

1 DETAIL @ FIXED HEAD
 A-502 SCALE: 3" = 1'-0"

TYPE 2 DETENTION WINDOW
 3RD FLOOR BUILDING 9




REPLACE WINDOWS:
 HOUSING UNITS 1, 2, 4 AND 9
 MID-STATE CORRECTIONAL FACILITY

SHEET TITLE:

WARNING: THE ALTERATION OF THIS MATERIAL IN ANY WAY, UNLESS DONE UNDER THE DIRECTION OF A COMPARABLE PROFESSIONAL, I.E. ARCHITECT FOR AN ARCHITECT, ENGINEER FOR AN ENGINEER OR LANDSCAPE ARCHITECT FOR A LANDSCAPE ARCHITECT, IS A VIOLATION OF THE NEW YORK STATE EDUCATION LAW AND/OR REGULATIONS AND IS A CLASS 'A' MISDEMEANOR.

DWG NO:
 AD7-01

CONTRACT: CONSTRUCTION
 PROJECT NO: 44304
 DATE: 3/5/15
 DESIGN BY: DFK
 DRAWN BY: DFK

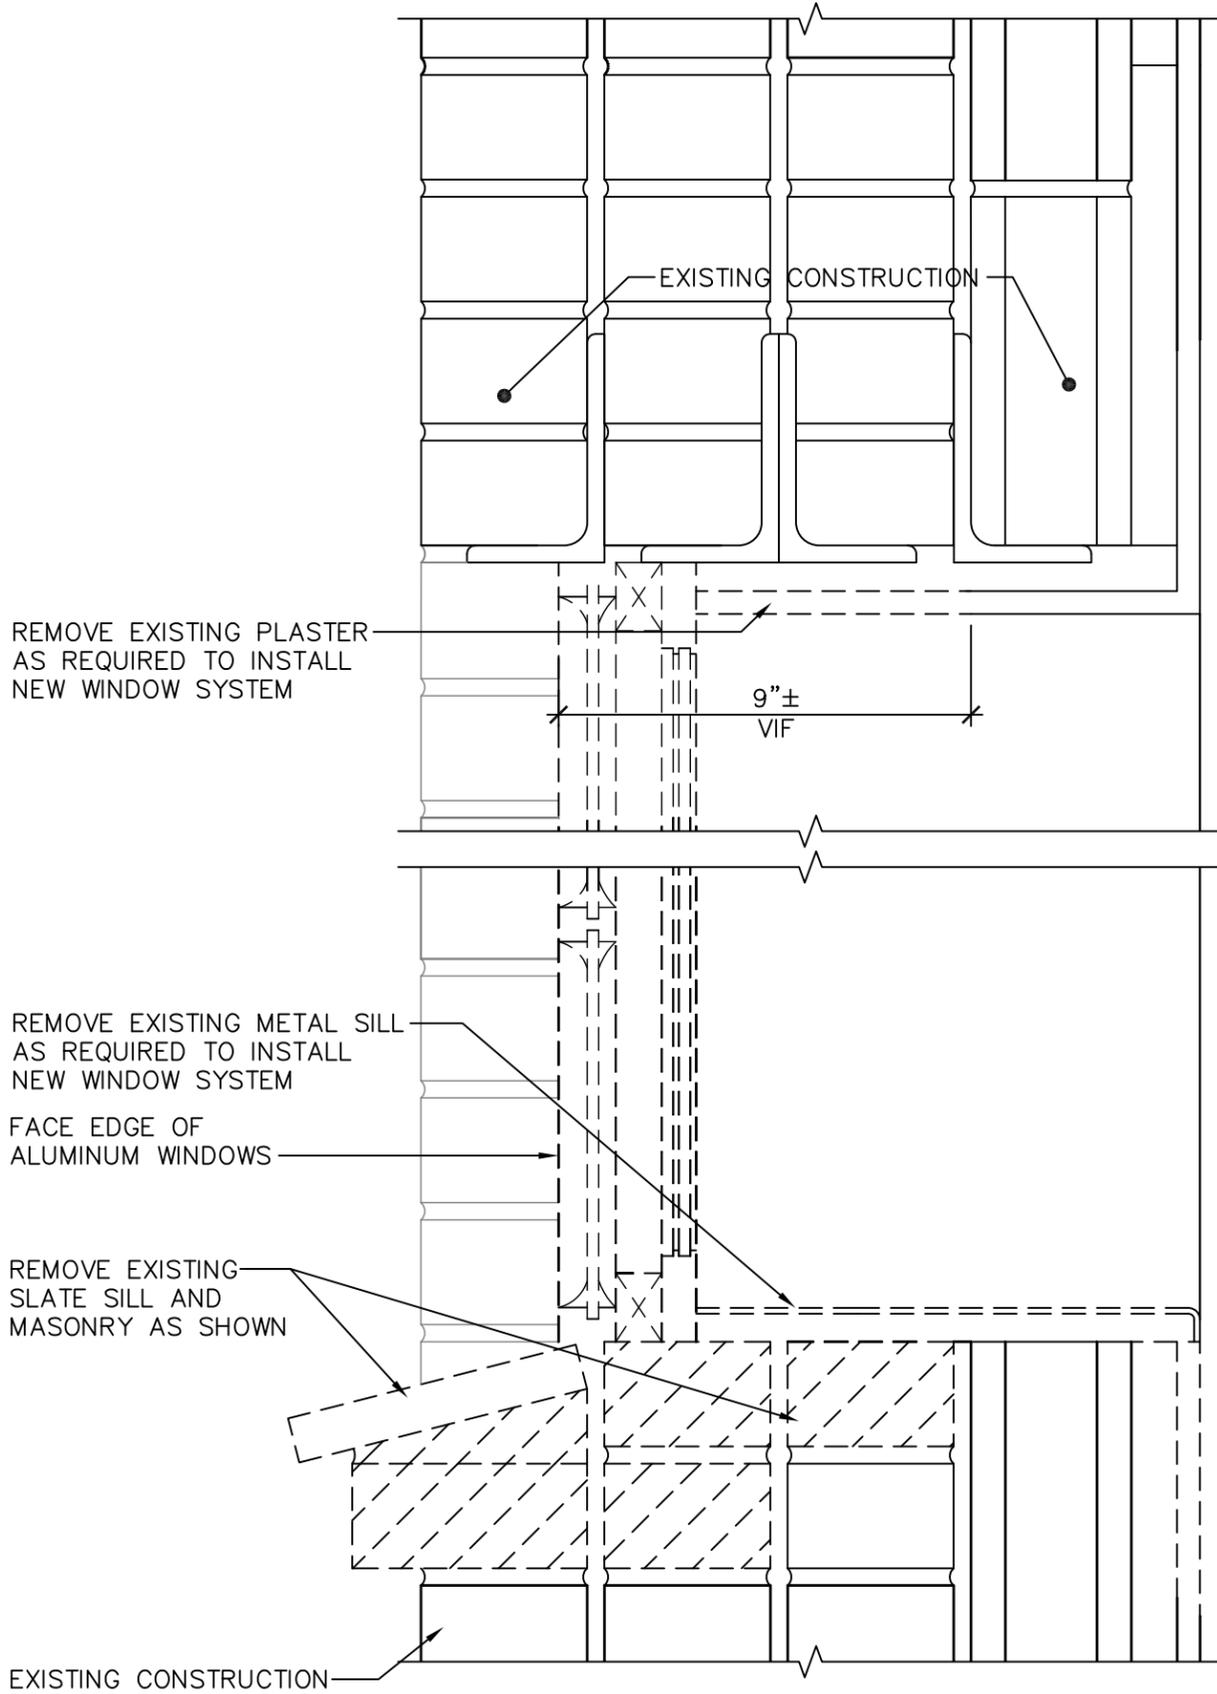

4 TYPICAL EXISTING WINDOW @ BLDG 9
 A-504 SCALE: 3" = 1'-0" REMOVALS



Serving New York

CONTRACT: CONSTRUCTION

PROJECT NO: 44304

DATE: 3/5/15

DESIGN BY: DFK

DRAWN BY: DFK

REPLACE WINDOWS:
 HOUSING UNITS 1, 2, 4 AND 9
 MID-STATE CORRECTIONAL FACILITY

SHEET TITLE:

WARNING: THE ALTERATION OF THIS MATERIAL IN ANY WAY, UNLESS DONE UNDER THE DIRECTION OF A COMPARABLE PROFESSIONAL, I.E. ARCHITECT FOR AN ARCHITECT, ENGINEER FOR AN ENGINEER OR LANDSCAPE ARCHITECT FOR A LANDSCAPE ARCHITECT, IS A VIOLATION OF THE NEW YORK STATE EDUCATION LAW AND/OR REGULATIONS AND IS A CLASS 'A' MISDEMEANOR.

DWG NO:

AD7-02