


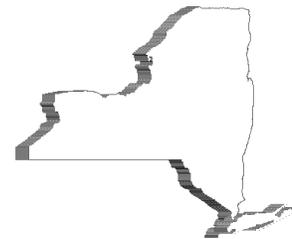

STATE OF NEW YORK
OFFICE OF GENERAL SERVICES
DESIGN AND CONSTRUCTION GROUP
THE GOVERNOR NELSON A. ROCKEFELLER
EMPIRE STATE PLAZA
ALBANY, NY 12242



ADDENDUM NO. 1 TO PROJECT NO. 44479

ELECTRICAL WORK

**PROVIDE EMERGENCY GENERATOR IMPROVEMENTS
MARCY CORRECTIONAL FACILITY
OLD RIVER ROAD
MARCY, NEW YORK 13403**

February 28, 2014

<p>NOTE: This Addendum forms a part of the Contract Documents. Insert it in the Project Manual. Acknowledge receipt of this Addendum in the space provided on the Bid Form.</p>
--

ELECTRICAL WORK DRAWINGS

1. Drawing No. E-101: PORTABLE GENERATOR AND TRAILER – REMOVALS:
Revise “RX COOLANT PIPES” to “EX COOLANT PIPES” on “SECTION A”.
2. Drawing No. E-103: PORTABLE GENERATOR AND TRAILER – MECHANICAL – NEW WORK:
 - a. Remove and disregard “MODIFY OR REPLACE RADIATOR” note from “PORTABLE GENERATOR AND TRAILER – MECHANICAL – NEW WORK” plan.
 - b. Revise “EX 1200 GALLON FUEL OIL TANK” to “EX 1250 GALLON FUEL OIL TANK” in “PORTABLE GENERATOR AND TRAILER – MECHANICAL – NEW WORK” and “SECTION C” plans.
3. Drawing No. E-401: ELECTRICAL SYSTEM EXISTING CONDITIONS, NEW WORK AND YARD WORK: Revise “PORTABLE GENERATOR YARD AND BUILDING 20 – NEW WORK” per attached sketch SK-E401, as related to fence post grounding Drawing Notes 1 and 2.
 - a. Add General Note No 2: “SUBMIT PRODUCT DATA AND GENERAL ARRANGEMENT SHOP DRAWINGS FOR ALL CONCRETE WORK INDICATING CONCRETE MIX, CURING, REBAR LAYOUT, DOWEL ROD LAYOUT, AND ALL OTHER CONCRETE RELATED ITEMS FOR APPROVAL PRIOR TO CONCRETE PAD ADDITIONS.”
 - b. Revise Drawing Note No. 2 to: “PROVIDE LAPTOP COMPUTER FOR INTERFACE WITH EXISTING LAKESHORE PLC SOFTWARE WITH ALL

NECESSARY SOFTWARE LOADED AND CONFIGURED. LAPTOP COMPUTER SHALL HAVE INTEL'S LATEST DUAL CORE PROCESSOR OR BETTER, 4 GB DDR2 SDRAM MEMORY, 100GB 7200 RPM HARDDRIVE, MODEM, ETHERNET CARD, 65W AC ADAPTER, 9 CELL PRIMARY BATTERY, 9 CELL ADDITIONAL BATTERY, AND MICROSOFT WINDOWS 7 PROFESSIONAL OPERATING SYSTEM. IN ADDITION ALL NECESSARY COMMUNICATION CABLES ARE TO BE INCLUDED THUMB DRIVE OF ALL LOADED SOFTWARE. LAKESHORE ELECTRIC CORPORATION CONTACT: MICHAEL SHANE AT 440-232-0200 EXT. 231."


4. Drawing No. E-601: PORTABLE GENERATOR AND TRAILER – DUTIES AND NOTES:
 - a. Revise sentence No. 1 in paragraph No. 3 under "PROJECT INTET" to "AT THE COMPLETION OF THE PROJECT THE GENERATOR OPERATION SHALL BE DEMONSTRATED AND THE VEHICLE SHALL BE ROAD TESTED AND REGISTERED WITH THE NEW YORK STATE DEPARTMENT OF MOTOR VEHICLES.
 - b. Revise "COMMISSIONING AND CLOSEOUT" heading to "TESTING AND CLOSEOUT".
 - c. Revise No. 1 under "TESTING AND CLOSEOUT" to "TEST AND DEMONSTRATE THE FOLLOWING IN THE PRESENCE OF THE DIRECTOR'S REPRESENTATIVE AND ENGINEER."
 - d. Revise No. 3 under "TESTING AND CLOSEOUT" to "SUBMIT A TRAILER OPERATIONS AND MAINTENANCE MANUAL.

END OF ADDENDUM

Margaret F. Larkin
Acting Executive Director


DRAWING NOTES

- ② PROVIDE #2/0 AWG GROUND CONNECTION FROM THE NEW FENCE POSTS TO THE EXISTING GROUND TAIL LOCATED AT THE EXISTING CORNER FENCE POSTS. THE #2/0 AWG GROUND CONDUCTOR SHALL BE SECURED TO THE BASE OF THE CHAIN LINK FENCE AND ROUTED AS CLOSE TO GRADE AS POSSIBLE.

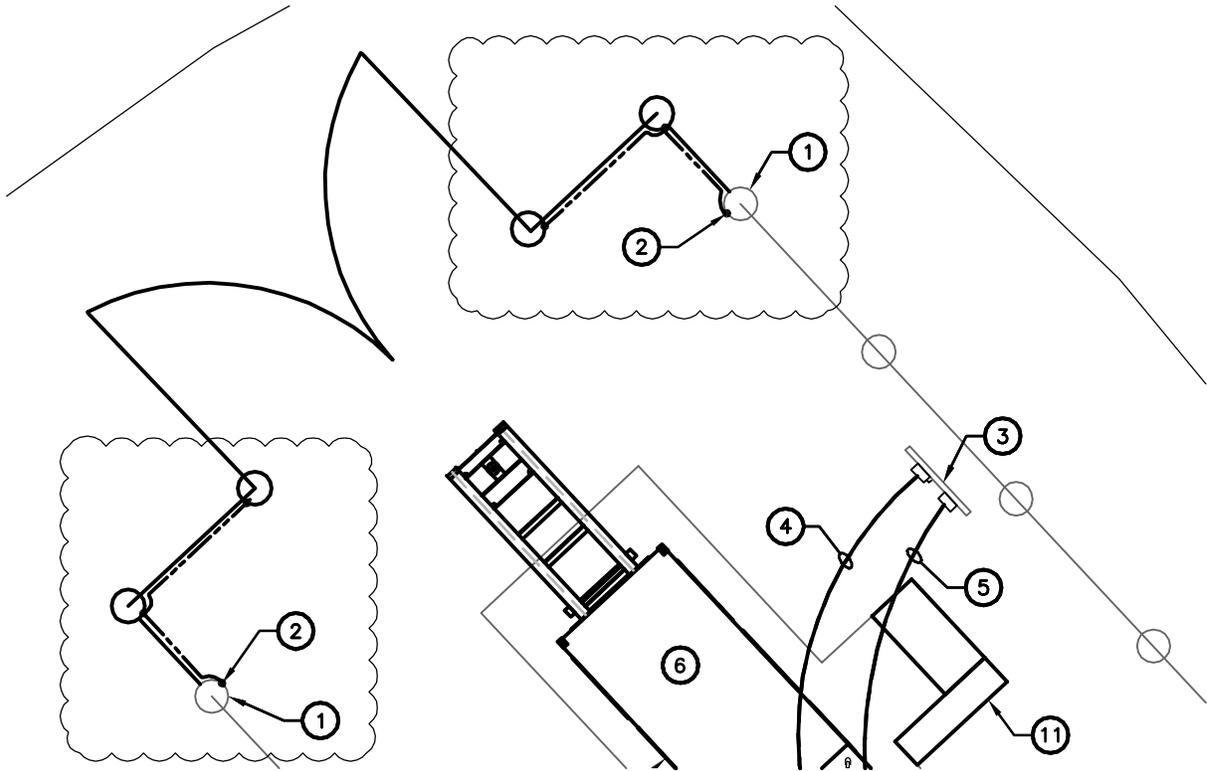

PORTABLE GENERATOR YARD AND BUILDING 20 - NEW WORK

SCALE: 3/32" = 1'-0"

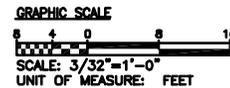

SHEET TITLE: ELECTRICAL SYSTEM EXISTING CONDITIONS, NEW WORK AND YARD WORK		
PROJECT: ADDENDUM NO. 1 TO PROJECT NO. 44479-E MARCY CORRECTIONAL FACILITY OLD RIVER ROAD, MARCY, NY 13403		