



STATE OF NEW YORK  
OFFICE OF GENERAL SERVICES  
DESIGN AND CONSTRUCTION GROUP  
THE GOVERNOR NELSON A. ROCKEFELLER  
EMPIRE STATE PLAZA  
ALBANY, NY 12242



---

---

**ADDENDUM NO. 1 TO PROJECT NO. 44817**

**CONSTRUCTION WORK  
REPOINT BRICK ROADWAYS AND PROVIDE DECORATIVE ROSETTE  
ROADWAY PAVERS  
PLAZA LEVEL  
EMPIRE STATE PLAZA  
ALBANY, NY**

March 13, 2014


**NOTE:** This Addendum forms a part of the Contract Documents. Insert it in the Project Manual. Acknowledge receipt of this Addendum in the space provided on the Bid Form.

1. DOCUMENT 001114 Advertisement for Bids: The last date for receipt of bids is changed from Wednesday March 26, 2014 to Wednesday April 2, 2014.
2. DRAWINGS: Drawings A-101: Discard the black and white drawing and substitute the attached color drawing A-101.

**END OF ADDENDUM**

Margaret F. Larkin  
Acting Executive Director



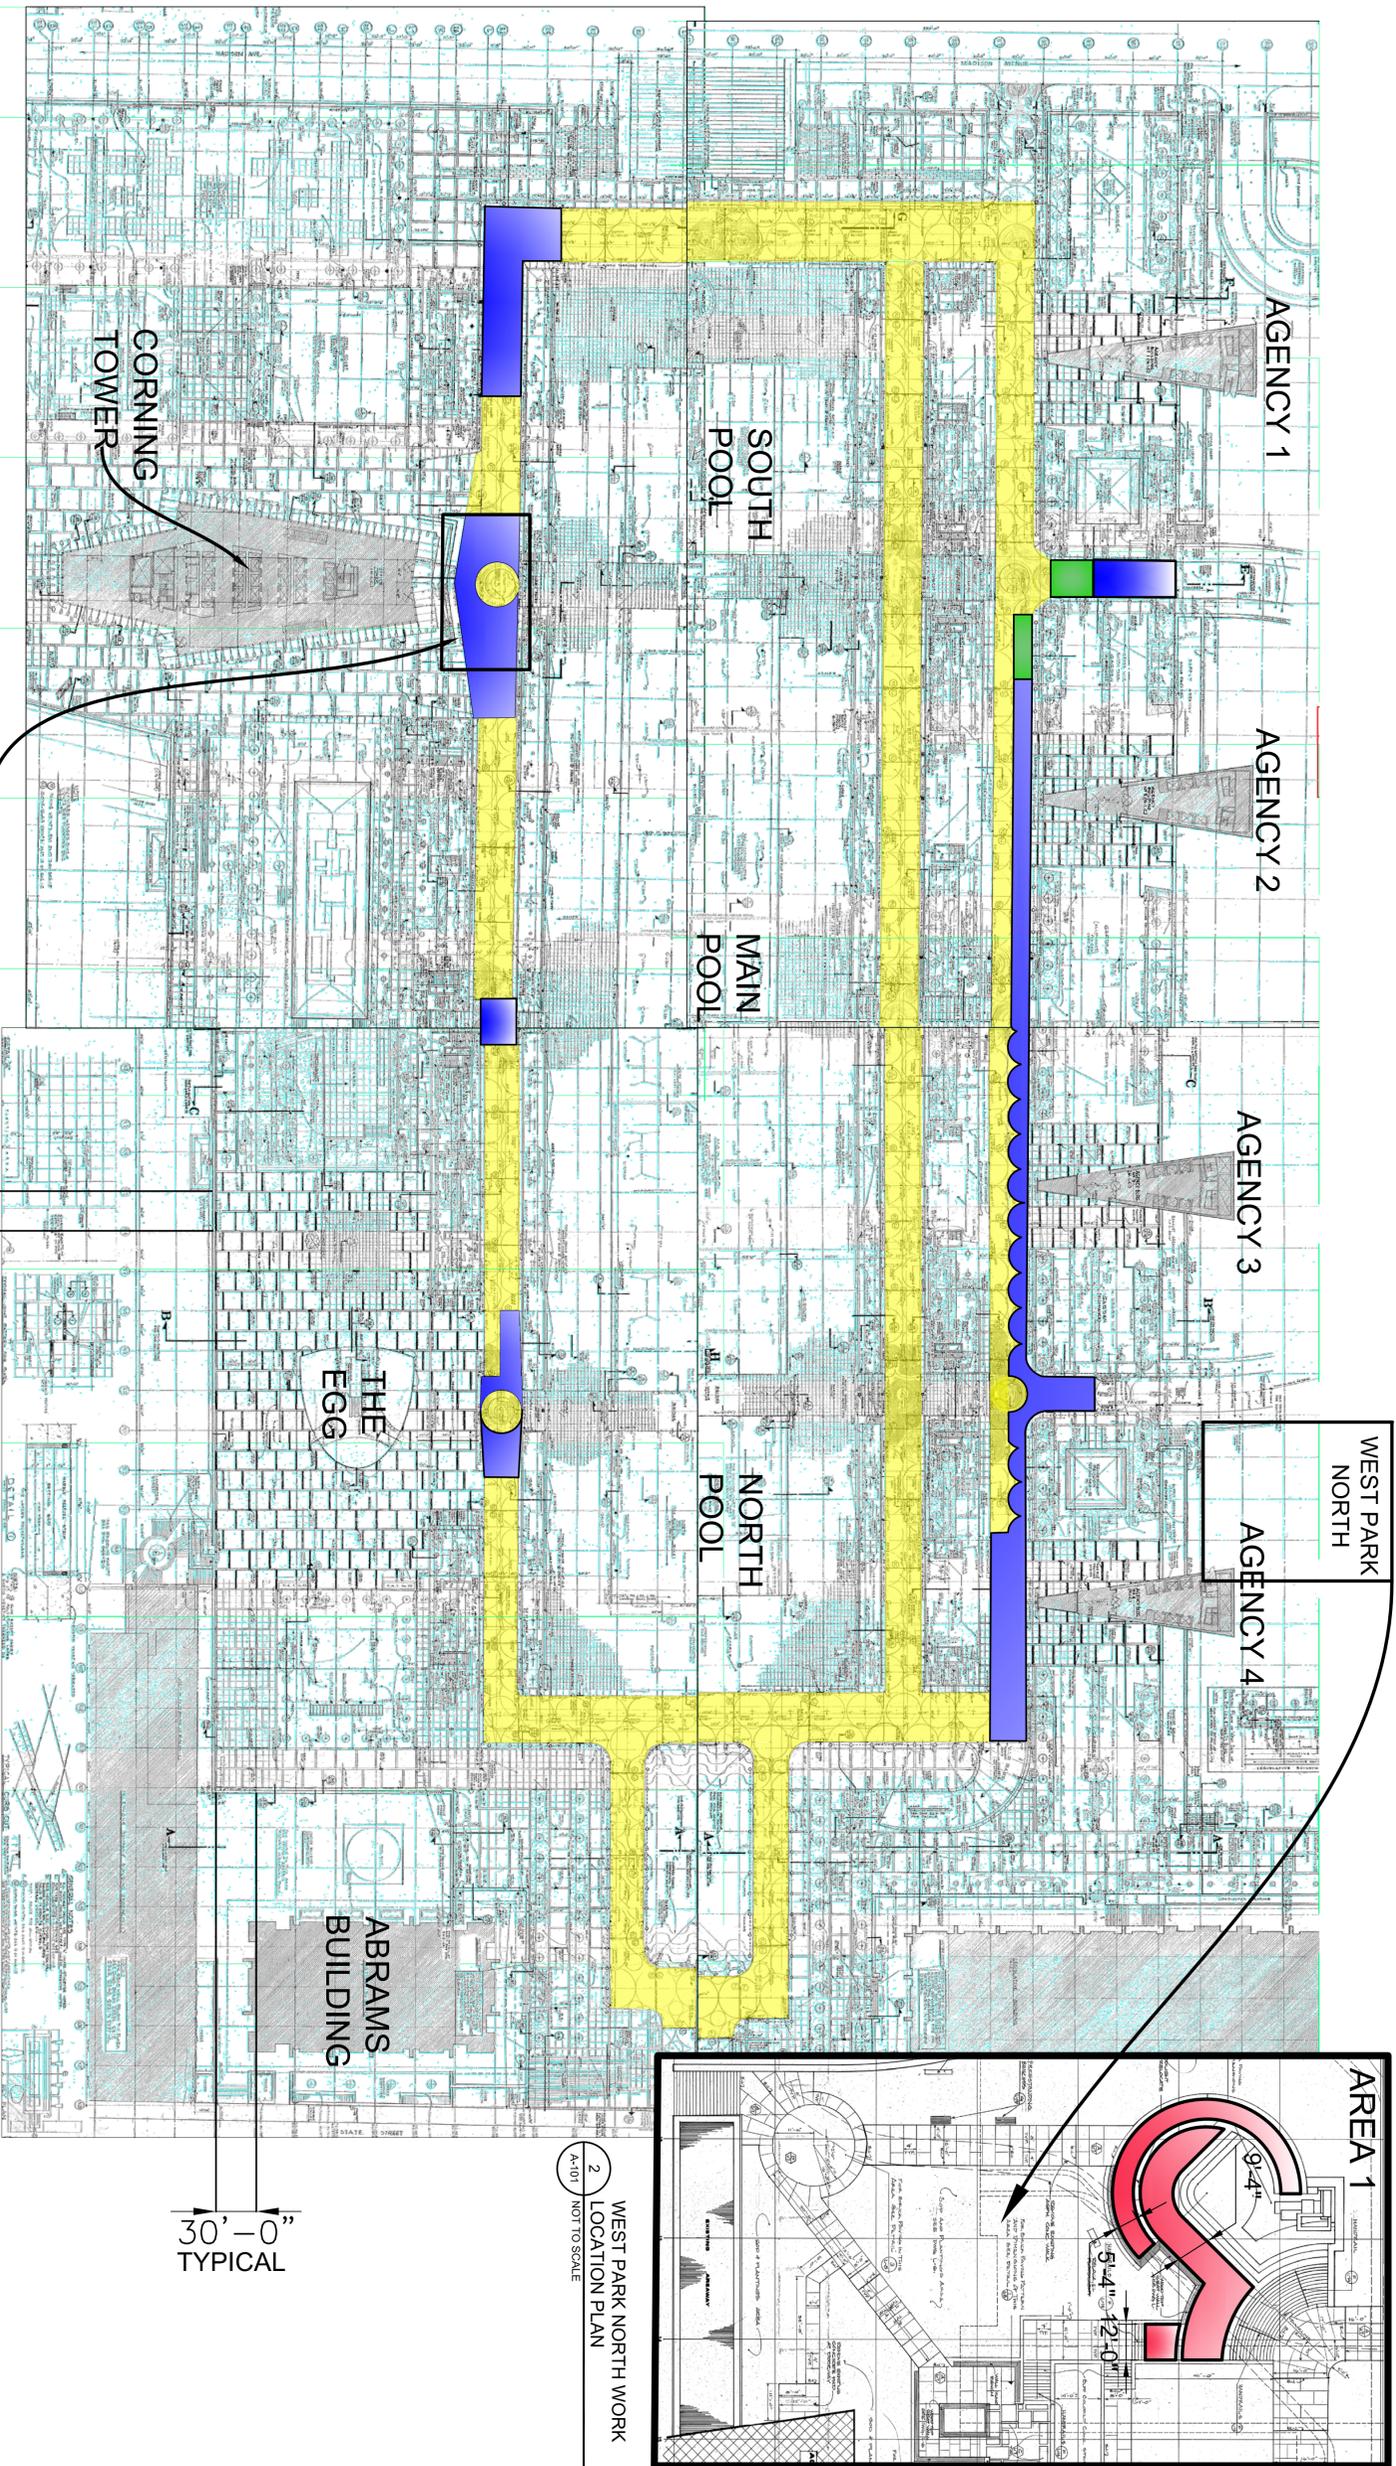

**SCOPE OF WORK**

REMOVE AND THEN PROVIDE 10% BRICK ROADWAY PAVERS, WHERE DIRECTED.  
 REPOINT ALL BRICK ROADWAY PAVERS.  
 REMOVE AND THEN PROVIDE DECORATIVE ROSETTE ROADWAY PAVERS, SEE DETAILS 4 AND 5, DRAWING A-102.

BRICK ROADWAY PAVER PATTERN, TYPICAL. SEE 9/A-102

30'-0" TYPICAL


REMOVE AND THEN PROVIDE 10% BRICK ROADWAY PAVERS, WHERE DIRECTED.  
 REMOVE AND THEN PROVIDE DECORATIVE ROSETTE ROADWAY PAVERS, SEE DETAILS 4 AND 5, DRAWING A-102.

REMOVE AND THEN PROVIDE 10% WEST PARK NORTH BRICK PAVERS, WHERE DIRECTED.  
 REPOINT ALL WEST PARK NORTH BRICK PAVERS.

REMOVE AND THEN PROVIDE 10% WEST PARK NORTH BRICK PAVERS, WHERE DIRECTED.  
 REPOINT ALL WEST PARK NORTH BRICK PAVERS.

**THIS IS A COLOR DOCUMENT,**

**PRINT IN COLOR**

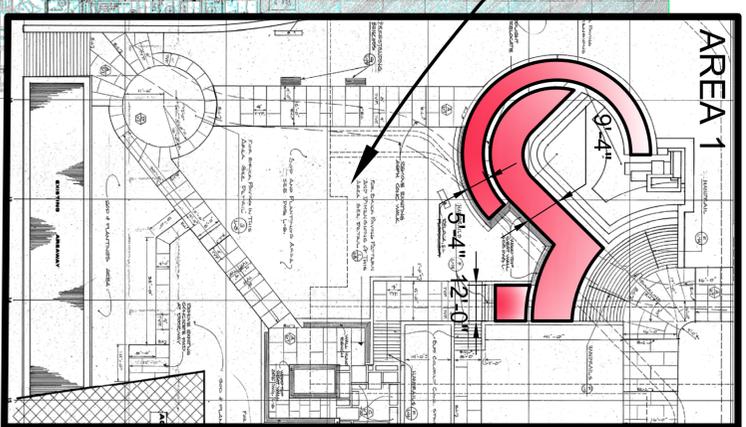

**2 WEST PARK NORTH WORK LOCATION PLAN**  
 A-101 NOT TO SCALE



30'-0" TYPICAL

**1 PLAZA WORK LOCATION PLAN**  
 A-101 NOT TO SCALE

**OSS**  
 NYS OFFICE OF GENERAL SERVICES  
 Serving New York  
 ANDREW M. CIOMO  
 Governor  
 ROYANN M. DESTITO  
 Commissioner  
 CONSULTANT

**WARNING:**  
 THE ATTENTION OF THE MATERIAL IN ANY WAY UNLESS DONE UNDER THE DIRECTION OF A COMPARABLE PROFESSIONAL, I.E. ARCHITECT FOR AN ARCHITECT, ENGINEER FOR AN ENGINEER OR LANDSCAPE ARCHITECT FOR A LANDSCAPE ARCHITECT, IS NOT VALID IN NEW YORK STATE EDUCATION LAW AND/OR REGULATIONS AND IS A CLASS 'A' MISDEMEANOR.

SEE NOTES ON DRAWING A-102

**CONTRACT:**  
**CONSTRUCTION**  
 REPOINT BRICK ROADWAYS AND PROVIDE DECORATIVE ROSETTE ROADWAY PAVERS

**LOCATION:**  
 PLAZA LEVEL  
 EMPIRE STATE PLAZA  
 ALBANY, NY 12242

**CLIENT:**  
 OFFICE OF GENERAL SERVICES

BD SET:	1/15/2014
PROJECT NUMBER:	44817 - C
DESIGNED BY:	
DRAWN BY:	
FIELD CHECK:	
APPROVED:	
SHEET TITLE:	WORK LOCATION PLANS
DRAWING NUMBER:	A-101
SHEET:	OF