



STATE OF NEW YORK
OFFICE OF GENERAL SERVICES
DESIGN AND CONSTRUCTION GROUP
THE GOVERNOR NELSON A. ROCKEFELLER
EMPIRE STATE PLAZA
ALBANY, NY 12242



ADDENDUM NO. 2 TO PROJECT NO. 44817

**CONSTRUCTION WORK
REPOINT BRICK ROADWAYS AND PROVIDE DECORATIVE ROSETTE
ROADWAY PAVERS
PLAZA LEVEL
EMPIRE STATE PLAZA
ALBANY, NY**

March 18, 2014

NOTE: This Addendum forms a part of the Contract Documents. Insert it in the Project Manual. Acknowledge receipt of this Addendum in the space provided on the Bid Form.

CONSTRUCTION WORK DRAWINGS

1. Revised Drawing:
 - a. Drawing No. A-102, noted "REVISED DRAWING 3/18/2014" accompanies this Addendum and supersedes the same numbered originally issued drawing.

END OF ADDENDUM

Margaret F. Larkin
Acting Executive Director

CONSULTANT

WARNING:
THE ALTERATION OF THIS MATERIAL IN ANY WAY, UNLESS DONE UNDER THE DIRECTION OF A COMPARABLE PROFESSIONAL, I.E. ARCHITECT FOR AN ARCHITECT, ENGINEER FOR AN ENGINEER OR LANDSCAPE ARCHITECT FOR A LANDSCAPE ARCHITECT, IS A VIOLATION OF THE NEW YORK STATE EDUCATION LAW AND/OR REGULATIONS AND IS A CLASS 'A' MISDEMEANOR.

CONTRACT: **CONSTRUCTION**

TITLE: **REPOINT BRICK ROADWAYS AND PROVIDE DECORATIVE ROSETTE ROADWAY PAVERS**

LOCATION: **PLAZA LEVEL
EMPIRE STATE PLAZA
ALBANY, NY 12242**

CLIENT: **OFFICE OF
GENERAL SERVICES**

REVISED DRAWING
3-18-2014

ADDENDUM #2 3/18/2014

BID SET 1/15/2014

PROJECT NUMBER: 44817 - C

DESIGNED BY:

DRAWN BY:

FIELD CHECK:

APPROVED:

SHEET TITLE:

**BRICK ROADWAY AND
BRICK ROSETTE ROADWAY
PAVER DETAILS**

DRAWING NUMBER:


A-102

SHEET


OF

1. REFER TO WORK LOCATION PLANS ON A-101.
2. REPLACEMENT PROCEDURE FOR BRICK ROADWAY PAVERS AND BRICK ROSETTE ROADWAY PAVERS:
 - A. SAW CUT JOINTS OF ALL ROSETTES AND THOSE BRICKS DIRECTED FOR REPLACEMENT.
 - B. REMOVE ONLY THAT QUANTITY OF BRICK PAVERS AND/OR ROSETTES SUCH THAT THE REPLACEMENTS THEREOF CAN BE SATISFACTORILY COMPLETED BY THE CLOSE OF THE SAME BUSINESS DAY.
 - C. INSPECT FOR PRESENCE OF VISIBLE ASBESTOS-CONTAINING VAPOR BARRIER.
 - D. UNDERSIDE OF DAMAGED BRICKS AND ROSETTES CONTAIN A VISIBLE ASBESTOS-CONTAINING VAPOR BARRIER. FOLLOW THE PROCEDURE OUTLINED IN THE VARIANCE PETITION THAT IS PART OF THIS CONTRACT, DATED 10/31/2013, VARIANCE PETITION #13-1190.
 - E. IF UNDERSIDE OF DAMAGED BRICKS OR ANY ROSETTES DO NOT CONTAIN A VISIBLE ASBESTOS-CONTAINING VAPOR BARRIER, DISPOSE OF THE BRICK OR ROSETTE AS REGULAR CONSTRUCTION DEBRIS.


3. IF VAPOR BARRIER ON THE DECK IS EXPOSED, THEN APPLY A THIN LAYER (MIN 1/8") OF MORTAR TO ENCAPSULATE LIQUID APPLIED MEMBRANE SO THAT NO PORTION OF THE EXISTING LIQUID APPLIED MEMBRANE IS VISIBLE. THEN PROVIDE A SAND SETTING BED AS SHOWN ON DETAILS ON A-102.
4. IF SAND SETTING BED IS NOT PRESENT IN AREA PREVIOUSLY CONTAINING SAND SETTING BED, THEN PROVIDE SAND SETTING BED TO UNIFORM LEVEL OF THE EXISTING ADJACENT SAND SETTING BED.
5. IF CRUSHED STONE IS NOT PRESENT IN AREA PREVIOUSLY CONTAINING CRUSHED STONE, THEN PROVIDE CRUSHED STONE BED TO UNIFORM LEVEL OF THE EXISTING ADJACENT CRUSHED STONE BED.

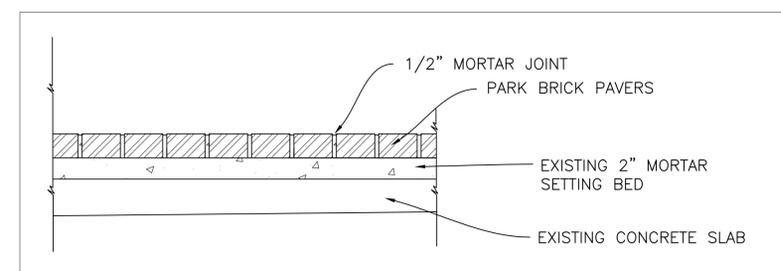


7 WEST PARK NORTH - AREA 2 - BRICK PAVER DETAIL
SCALE: 1-1/2" = 1'-0"

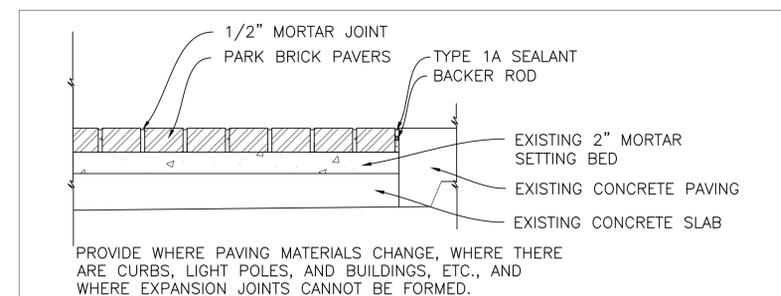


8 WEST PARK NORTH - AREA 2 - TYPICAL EXPANSION JOINT
SCALE: 1-1/2" = 1'-0"

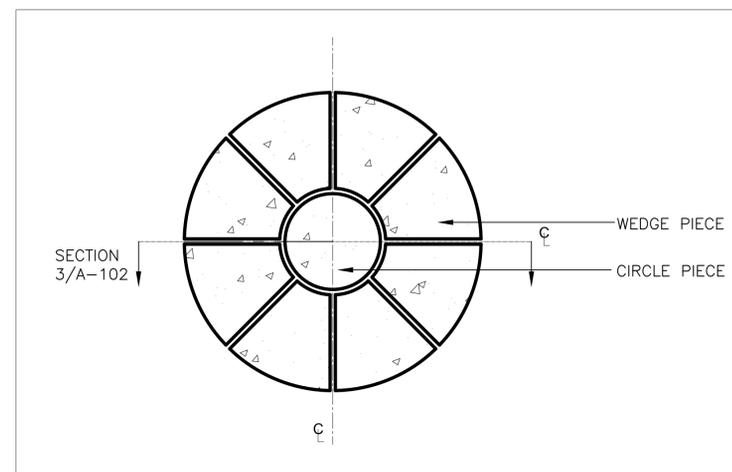


4 FULL BRICK ROADWAY ROSETTE
SCALE: 1-1/2" = 1'-0"

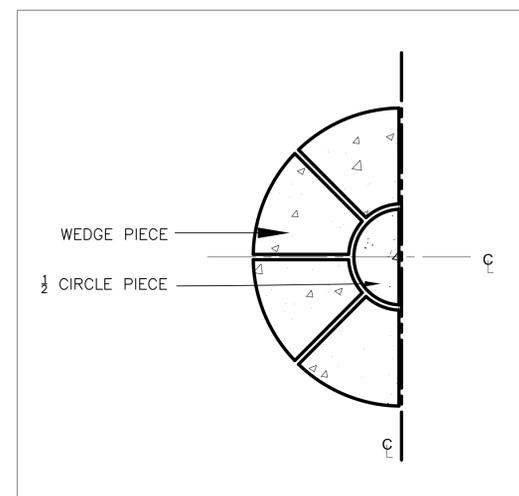


5 1/2 BRICK ROADWAY ROSETTE
SCALE: 1-1/2" = 1'-0"

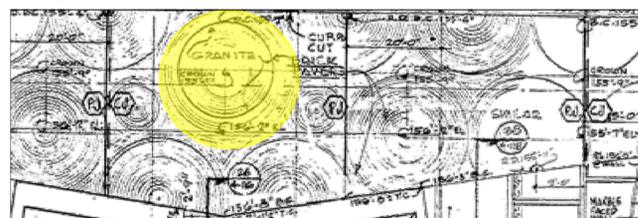


9 BRICK ROADWAY PAVER AND ROSETTE PATTERN, TYP
NO SCALE

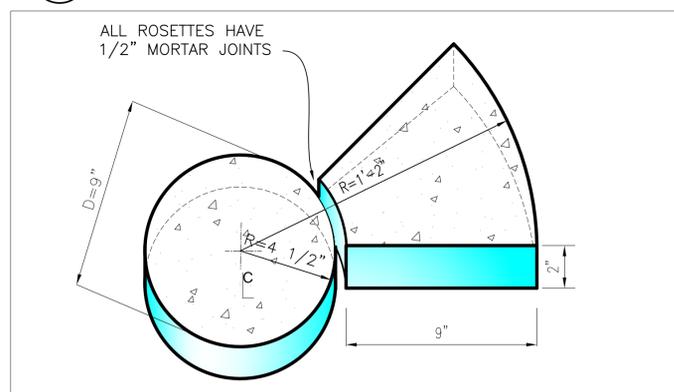


6 BRICK ROADWAY ROSETTE WEDGE DETAIL
SCALE: 3" = 1'-0"

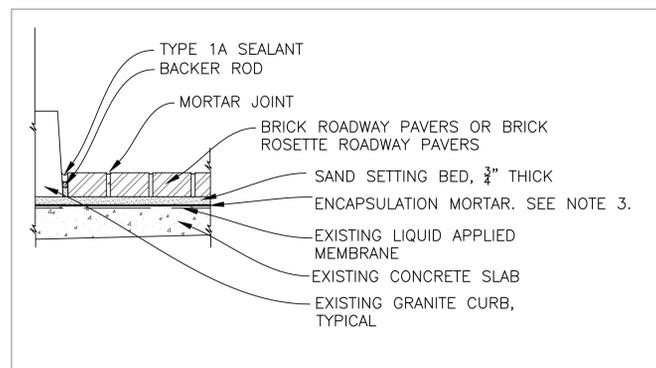

1 BRICK ROADWAY PAVER REPLACEMENT DETAIL - SECTION, TYP
SCALE: 1-1/2" = 1'-0"

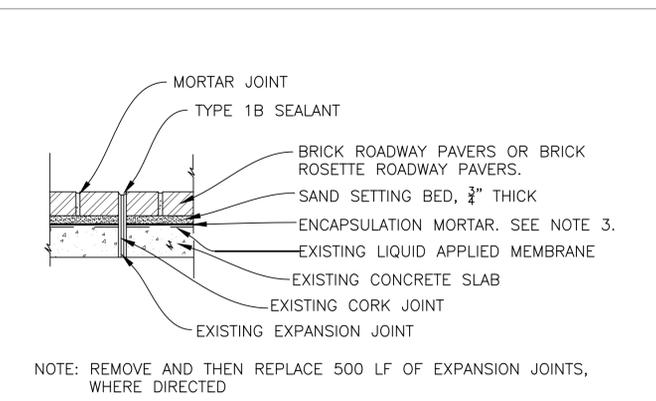

2 BRICK ROADWAY PAVER EXPANSION JOINT DETAIL - SECTION, TYP
SCALE: 1-1/2" = 1'-0"

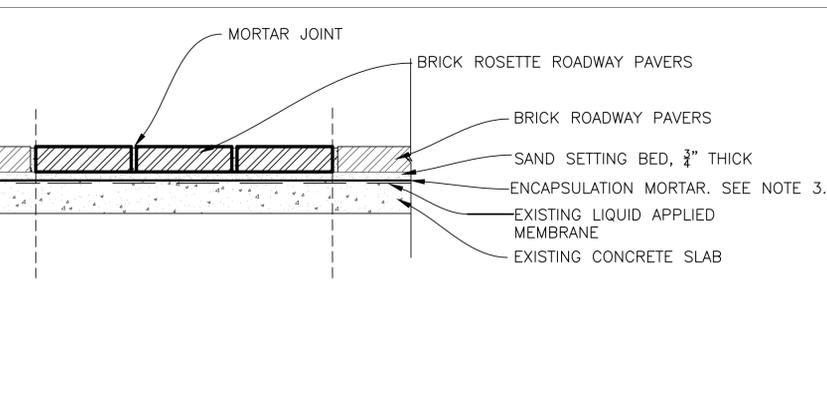

3 BRICK ROADWAY ROSETTE - SECTION, TYP
SCALE: 1-1/2" = 1'-0"

10 NOT USED