



STATE OF NEW YORK
OFFICE OF GENERAL SERVICES
DESIGN AND CONSTRUCTION GROUP
THE GOVERNOR NELSON A. ROCKEFELLER
EMPIRE STATE PLAZA
ALBANY, NY 12242



ADDENDUM NO. 2 TO PROJECT NO. 44836-E

**UPGRADE ELECTRICAL SYSTEM
DOT REGION 4, MONROE COUNTY
VARIOUS LOCATIONS**

September 29, 2014


NOTE: This Addendum forms a part of the Contract Documents. Insert it in the Project Manual.
Acknowledge receipt of this Addendum in the space provided on the Bid Form.

DRAWINGS

1. Drawing E-501 - Details:
 - A. Refer to attached Sketch SKE-1 for new Asphalt Saw Pavement Detail for Rush Facility.
 - B. Refer to attached Sketch SKE-2 for new Concrete Pad Detail. Detail to be utilized for concrete pad required at Rush Facility.

END OF ADDENDUM

Margaret F. Larkin
Executive Director

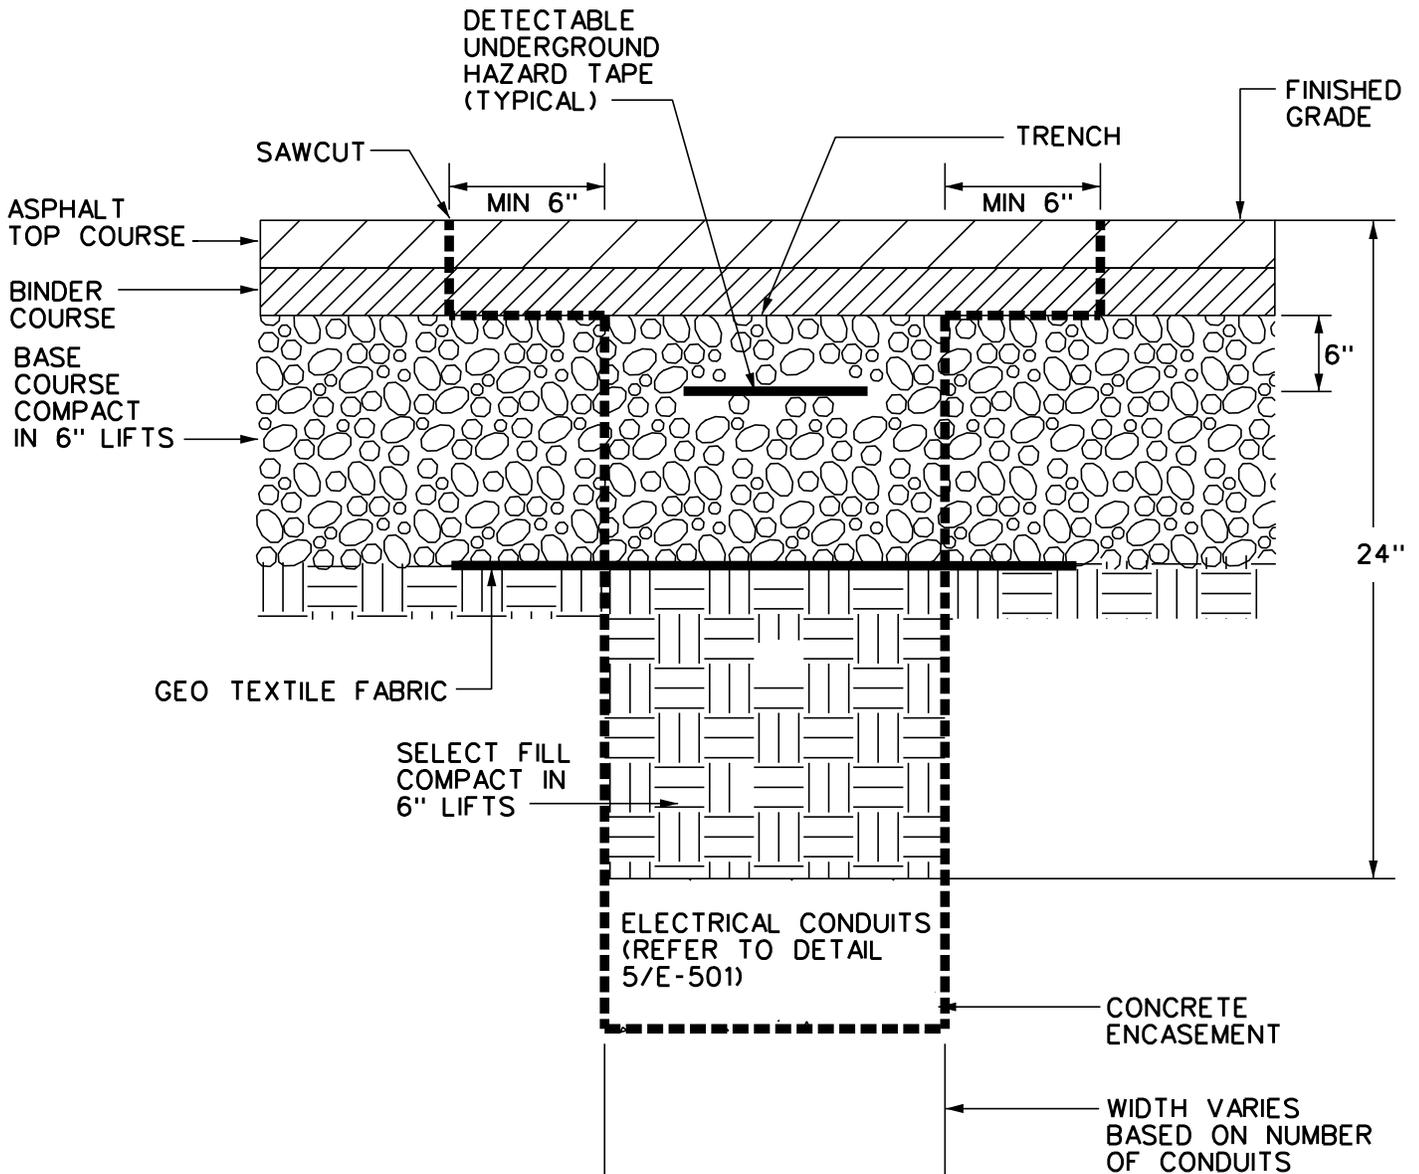

ASPHALT SAW PAVEMENT DETAIL

NOT TO SCALE

RUSH



NYS OFFICE OF GENERAL SERVICES

Serving New York

CONTRACT: **ELECTRICAL**

PROJ. NO: **44836**

DATE: **09/25/2014**

DRAWN: **PAB**

APPROVED: **PAB**

ADDENDUM NO. 2

REFERENCE DRAWING: E-501

SHEET TITLE:

ASPHALT SAW PAVEMENT DETAIL


PROJECT:

**UPGRADE ELECTRICAL SYSTEM
DOT REGION 4, MONROE COUNTY
VARIOUS LOCATIONS**

WARNING: THE ALTERATION OF THIS MATERIAL IN ANY WAY, UNLESS DONE UNDER THE DIRECTION OF A COMPARABLE PROFESSIONAL, I.E. ARCHITECT FOR AN ARCHITECT, ENGINEER FOR AN ENGINEER OR LANDSCAPE ARCHITECT FOR A LANDSCAPE ARCHITECT, IS A VIOLATION OF THE NEW YORK STATE EDUCATION LAW AND/OR REGULATIONS AND IS A CLASS 'A' MISDEMEANOR.

DWG NO:

SKE-1

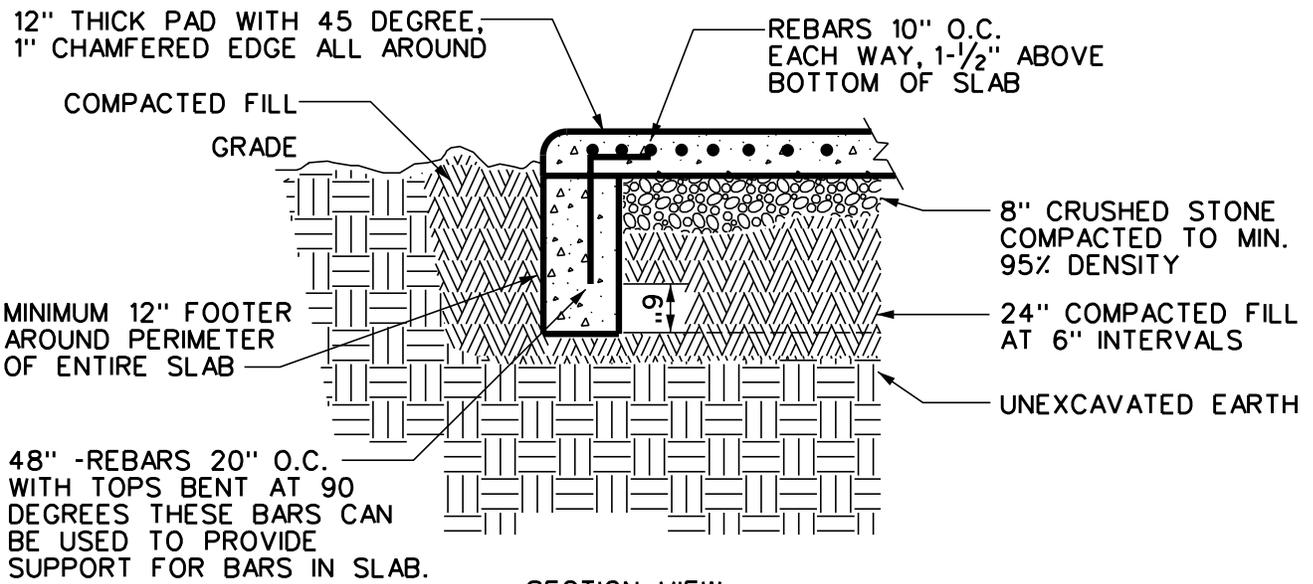

DETAIL NOTES:

- A. TOP OF NEW PADS SHALL BE 4" ABOVE EXISTING GRADE LEVEL.
- B. TOP SURFACE SHALL BE TROWL FINISHED.
- C. REFER TO SPECIFICATIONS FOR EARTHWORK, SITE RESTORATION AND CONCRETE REQUIREMENTS.

COCONRETE PAD DETAIL

NOT TO SCALE

8
RUSH E-501



NYS OFFICE OF GENERAL SERVICES

Serving New York

CONTRACT:	ELECTRICAL
PROJ. NO:	44836
DATE:	09/25/2014
DRAWN:	PAB
APPROVED:	PAB

ADDENDUM NO. 2 REFERENCE DRAWING: E-501

SHEET TITLE:
COCONRETE PAD DETAIL

PROJECT:
**UPGRADE ELECTRICAL SYSTEM
DOT REGION 4, MONROE COUNTY
VARIOUS LOCATIONS**

WARNING: THE ALTERATION OF THIS MATERIAL IN ANY WAY, UNLESS DONE UNDER THE DIRECTION OF A COMPARABLE PROFESSIONAL, I.E. ARCHITECT FOR AN ARCHITECT, ENGINEER FOR AN ENGINEER OR LANDSCAPE ARCHITECT FOR A LANDSCAPE ARCHITECT, IS A VIOLATION OF THE NEW YORK STATE EDUCATION LAW AND/OR REGULATIONS AND IS A CLASS 'A' MISDEMEANOR.

DWG NO:
SKE-2