



**DESIGN AND CONSTRUCTION GROUP  
THE GOVERNOR NELSON A. ROCKEFELLER  
EMPIRE STATE PLAZA  
ALBANY, NY 12242**

---

**ADDENDUM NO. 1 TO PROJECT NO. 45187**

**CONSTRUCTION WORK  
REPLACE ROOFS  
BUILDING NOS. 145, 147 AND 148  
GROVELAND CORRECTIONAL FACILITY  
7000 SONYEA ROAD  
SONYEA, NEW YORK**

October 18, 2016


**NOTE:** This Addendum forms a part of the Contract Documents. Insert it in the Project Manual. Acknowledge receipt of this Addendum in the space provided on the Bid Form.

**CONSTRUCTION WORK DRAWINGS**

1. Drawing No. A-502
  - a. **REVISE** detail 2/A-502 as indicated on attached drawing AD1-SKA1, dated October 18, 2016 that accompanies this addendum and forms part of the Contract Documents.

**END OF ADDENDUM**

Margaret F. Larkin  
Executive Director  
Design and Construction

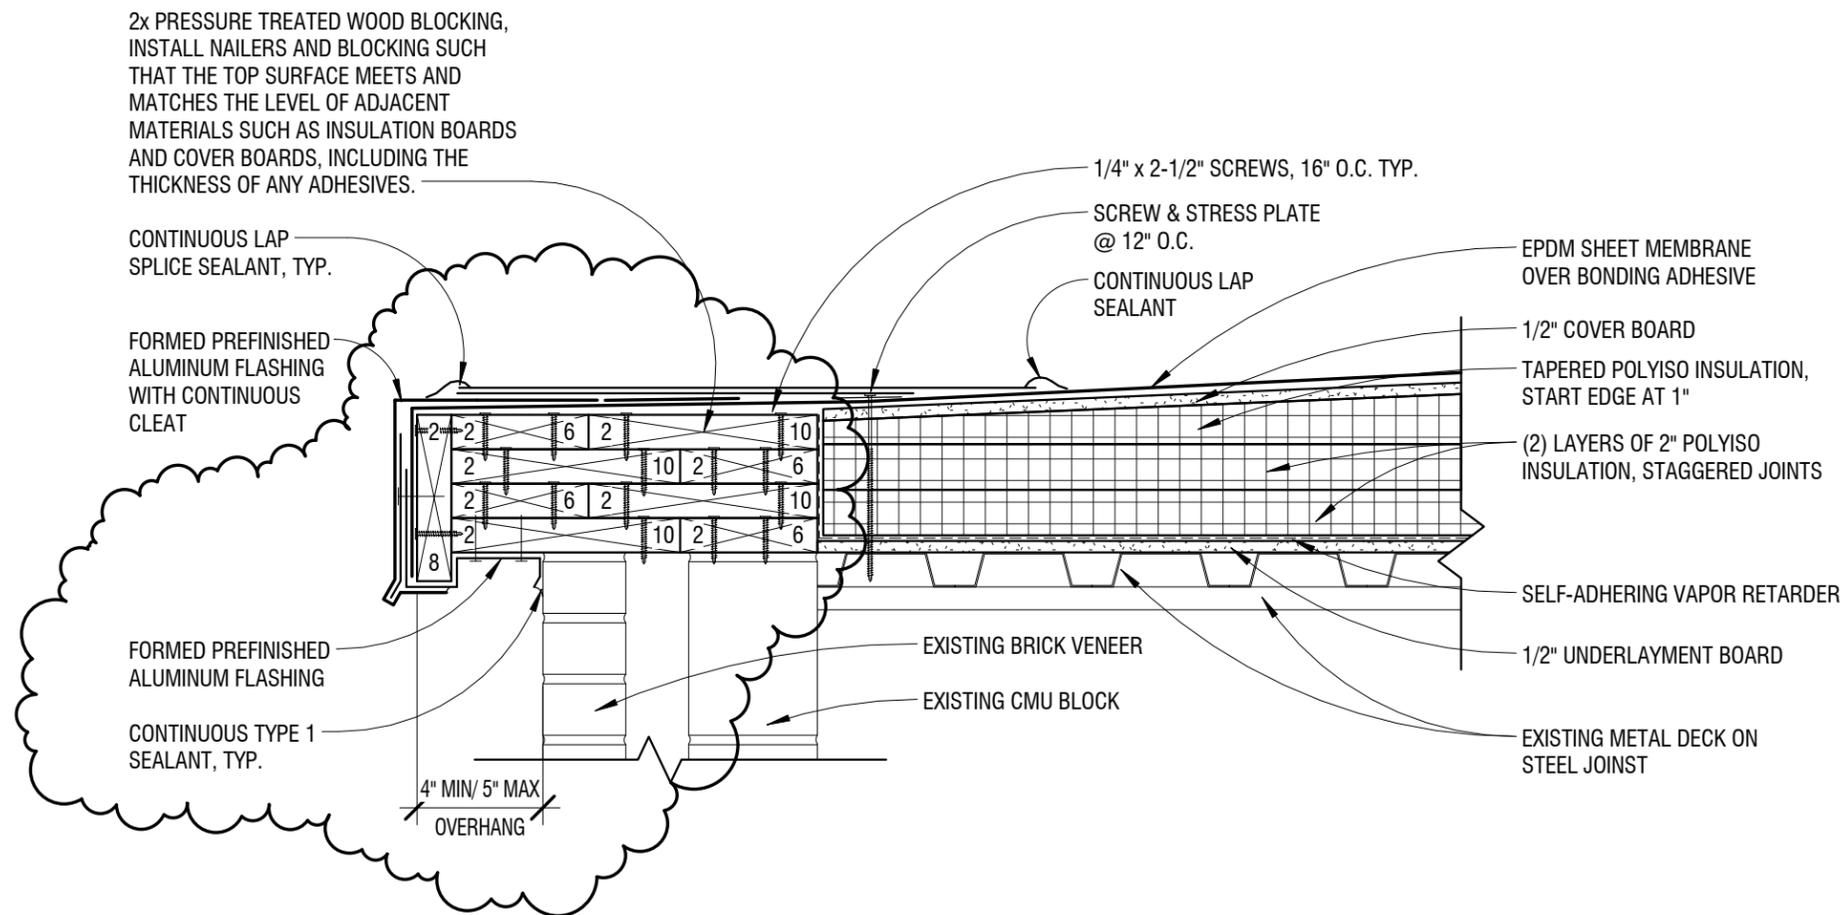

2x PRESSURE TREATED WOOD BLOCKING, INSTALL NAILERS AND BLOCKING SUCH THAT THE TOP SURFACE MEETS AND MATCHES THE LEVEL OF ADJACENT MATERIALS SUCH AS INSULATION BOARDS AND COVER BOARDS, INCLUDING THE THICKNESS OF ANY ADHESIVES.

CONTINUOUS LAP SPLICE SEALANT, TYP.

FORMED PREFINISHED ALUMINUM FLASHING WITH CONTINUOUS CLEAT

FORMED PREFINISHED ALUMINUM FLASHING

CONTINUOUS TYPE 1 SEALANT, TYP.

4" MIN/ 5" MAX OVERHANG

1/4" x 2-1/2" SCREWS, 16" O.C. TYP.

SCREW & STRESS PLATE @ 12" O.C.

CONTINUOUS LAP SEALANT

EPDM SHEET MEMBRANE OVER BONDING ADHESIVE

1/2" COVER BOARD

TAPERED POLYISO INSULATION, START EDGE AT 1"

(2) LAYERS OF 2" POLYISO INSULATION, STAGGERED JOINTS

SELF-ADHERING VAPOR RETARDER

1/2" UNDERLAYMENT BOARD

EXISTING METAL DECK ON STEEL JOINT

REFERENCE DETAIL 2/A-502

CONSULTANT:



WARNING:  
THE ALTERATION OF THIS MATERIAL IN ANY WAY, UNLESS DONE UNDER THE DIRECTION OF A COMPARABLE PROFESSIONAL, I.E. ARCHITECT FOR AN ARCHITECT, ENGINEER FOR AN ENGINEER OR LANDSCAPE ARCHITECT FOR A LANDSCAPE ARCHITECT, IS A VIOLATION OF THE NEW YORK STATE EDUCATION LAW AND/OR REGULATIONS AND IS A CLASS 'A' MISDEMEANOR.

CONTRACT: CONSTRUCTION

TITLE: REPLACE ROOF BUILDING NOS. 145, 147 and 148

LOCATION: GROVELAND CORRECTIONAL FACILITY  
7000 SONYEA ROAD  
SONYEA, NY 14556

CLIENT: NEW YORK STATE DEPARTMENT OF CORRECTIONS AND COMMUNITY SUPERVISION

MARK:	DATE:	DESCRIPTION:
1	10/18/2016	ADDENDUM NO. 1

PROJECT NUMBER:	45187 - C
DESIGNED BY:	CJD
DRAWN BY:	RCS
CHECKED BY:	--
APPROVED BY:	DLW

SHEET TITLE:

CORRIDOR ROOF EDGE DETAIL

SHEET NO.: AD1-SKA1