



**DESIGN AND CONSTRUCTION GROUP
THE GOVERNOR NELSON A. ROCKEFELLER
EMPIRE STATE PLAZA
ALBANY, NY 12242**

**ADDENDUM NO. 1 TO PROJECT NO. 45425
CONSTRUCTION WORK & ELECTRIC WORK
PROVIDE MOV & POV PARKING LOTS
CAMP SMITH TRAINING SITE
11 BEAR MOUNTAIN BRIDGE ROAD
CORTLANDT MANOR, NY 10567**

August 17, 2016

NOTE: This Addendum forms a part of the Contract Documents. Insert it in the Project Manual. Acknowledge receipt of this Addendum in the space provided on the Bid Form.

SPECIFICATION GROUP

CONSTRUCTION WORK

1. Specification Section 323113
 - a. Paragraph 2.04; replace sub-paragraphs a. and b. with, "a. Gate Assembly: Provide gate assembly conforming to ASTM F900 and/or ASTM F1184 of the type shown. Provide gate frames conforming to requirements of ASTM B221 and ASTM F1184. Gate fabric shall be aluminum sized as specified for chain link fabric."

CONSTRUCTION WORK DRAWINGS

1. Drawing No. L-001
 - a. Detail C1; Add detail with JD-L1 Addendum Drawing dated 17 August 2016 to show proposed phasing.
2. Drawing No. L-103
 - a. Storm Inlet located at south parking lot shall have an invert elevation of 88.70' at storm pipe connection.

END OF ADDENDUM

Margaret F. Larkin
Executive Director
Design and Construction



ARCHITECTURE
ENGINEERING
SITE+PLANNING

450 SO. SALINA ST. PO BOX 29
SYRACUSE, NEW YORK, 13201-0029
TEL 315.472.7806 FAX 315.472.7800

WARNING: THE ALTERATION OF THIS MATERIAL IN ANY WAY, UNLESS DONE UNDER THE DIRECTION OF A COMPARABLE PROFESSIONAL, I.E. ARCHITECT FOR AN ARCHITECT, ENGINEER FOR AN ENGINEER OR LANDSCAPE ARCHITECT FOR A LANDSCAPE ARCHITECT, IS A VIOLATION OF THE NEW YORK STATE EDUCATION LAW AND/OR REGULATIONS AND IS A CLASS 'A' MISDEMEANOR.

CONTRACT: CONSTRUCTION

PROVIDE MOV & POV PARKING LOTS

PROJECT: CAMP SMITH TRAINING SITE
11 BEAR MOUNTAIN BRIDGE RD
CORTLANDT MANOR, NY 10567

CLIENT: DIVISION OF MILITARY AND NAVAL AFFAIRS

KH 08/17/16 ADDENDUM 1
MARK DATE DESCRIPTION

PROJECT NUMBER: OGS NO. 45425-C

DESIGNED BY: KH
DRAWN BY: KH
CHECKED BY: DH
APPROVED BY: DH

SHEET TITLE
MODIFIED GENERAL INFORMATION PLAN,
REFERENCE L-001


JD-L1

SHEET OF

PHASING GUIDELINE / ALLOWABLE CONSTRUCTION START DATES AND NOTES:

- PHASE 1 (FALL 2016): CONSTRUCT NORTHERN PORTION OF THE SITE INCLUDING MOV PARKING LOT AND TOPSOIL PILE OVER PROPOSED INFILTRATION BASIN
- PHASE 2A (JUNE 1, 2017): CONSTRUCT EAST SIDE OF CSMS BUILDING (ONE SIDE OF CSMS BUILDING MUST HAVE ACCESS DURING CONSTRUCTION)
- PHASE 2B (JUNE 1, 2017): CONSTRUCT WEST SIDE OF CSMS BUILDING (ONE SIDE OF CSMS BUILDING MUST HAVE ACCESS DURING CONSTRUCTION)
- PHASE 3 (OCTOBER 10, 2017): CONSTRUCT SOUTH PORTION OF THE SITE INCLUDING POV PARKING LOT
- PHASE 4 (NOVEMBER 1, 2017): FINISH CONSTRUCTION OF FOREBAY AND INFILTRATION BASIN

NOTE:
THESE PHASING GUIDELINES PERTAIN TO BASE BID AND BID ALTERNATE SCOPE AS WELL IF AWARDED

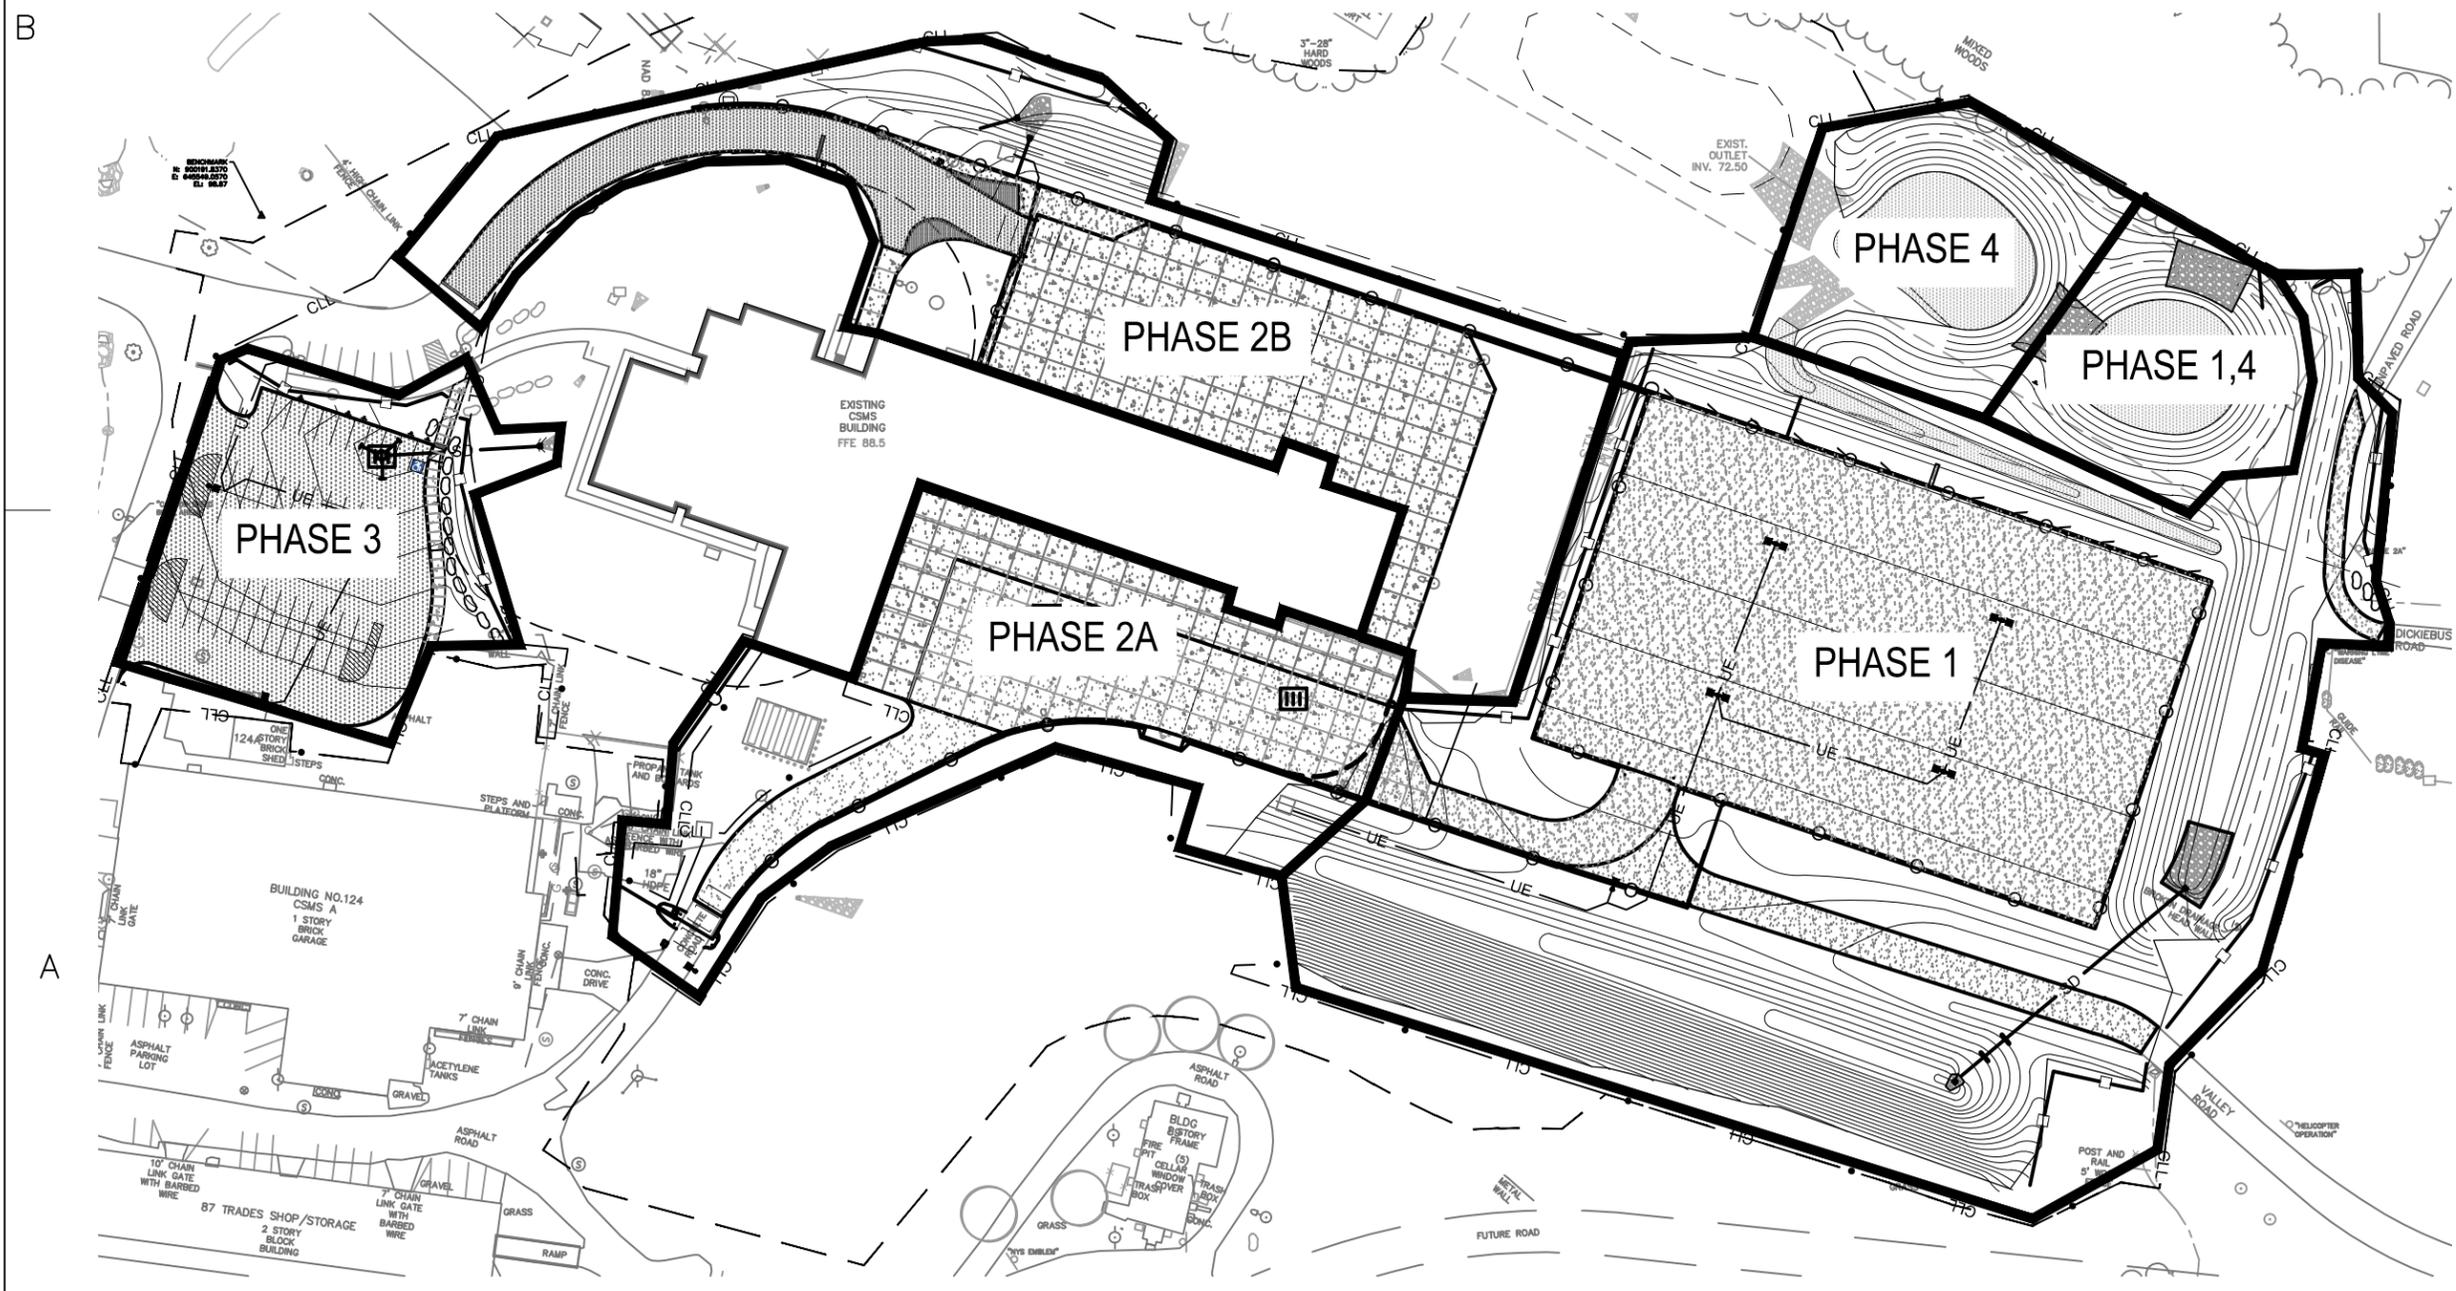

C1 PHASING PLAN
1" = 100'