



STATE OF NEW YORK  
OFFICE OF GENERAL SERVICES  
DESIGN AND CONSTRUCTION GROUP  
THE GOVERNOR NELSON A. ROCKEFELLER  
EMPIRE STATE PLAZA  
ALBANY, NY 12242



---

---

**ADDENDUM NO. 2 TO PROJECT NO. M3037**

**CONSTRUCTION WORK  
REHABILITATE PLAYGROUND  
SOUTH BEACH PSYCHIATRIC CENTER  
777 SEAVIEW AVENUE  
STATEN ISLAND, NY 10305**

February 10, 2014

**NOTE:** This Addendum forms a part of the Contract Documents. Insert it in the Project Manual. Acknowledge receipt of this Addendum in the space provided on the Bid Form.

**SPECIFICATIONS**

**DRAWINGS**

1. Drawing No. C-201:
  - a. with revision date "2/10/14" noted "Addendum #1" accompanies this Addendum and forms part of the Contract Documents. The display of the color pattern on the playground surface has been made clearer for reproduction purposes. No modification has been made to the design.

**END OF ADDENDUM**

James Dirolf, P.E.  
Director of Design



NYS OFFICE OF GENERAL SERVICES

Serving New York

ANDREW M. CUOMO  
Governor  
ROANN M. DESTITO  
Commissioner



WOODARD & CURRAN ENGINEERING PA PC  
709 Westchester Ave., Suite L2 |  
White Plains, New York 10604 |  
800.426.4262 | www.woodardcurran.com  
COMMITMENT & INTEGRITY DRIVE RESULTS

**WARNING:**

THE ALTERATION OF THIS MATERIAL IN ANY WAY, UNLESS DONE UNDER THE DIRECTION OF A COMPARABLE PROFESSIONAL, I.E. ARCHITECT FOR AN ARCHITECT, ENGINEER FOR AN ENGINEER OR LANDSCAPE ARCHITECT FOR A LANDSCAPE ARCHITECT, IS A VIOLATION OF THE NEW YORK STATE EDUCATION LAW AND/OR REGULATIONS AND IS A CLASS "A" MISDEMEANOR.

**CONTRACT:**

CONSTRUCTION

**TITLE:**  
SOUTH BEACH PSYCHIATRIC CENTER  
REHABILITATE PLAYGROUND

**LOCATION:**  
SOUTH BEACH PSYCHIATRIC CENTER  
777 SEAVIEW AVENUE  
STATEN ISLAND, NY 10305

**CLIENT:**  
OFFICE OF MENTAL HEALTH

**REVISIONS**

NO.	DATE	DESCRIPTION
3	02/10/14	ADDENDUM #1
2	01/09/14	FINAL DESIGN
1	12/23/13	100% DESIGN

**MARK**      **DATE**      **DESCRIPTION**

**PROJECT NUMBER:** M3037 - C

**DESIGNED BY:** AAL/RW

**DRAWN BY:** RW

**FIELD CHECK:**

**APPROVED:**



**SHEET TITLE:**

PLAYGROUND SURFACE  
COLOR SCHEME

**DRAWING NUMBER:**

C-201

**SHEET** 5 **OF** 7

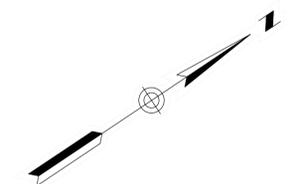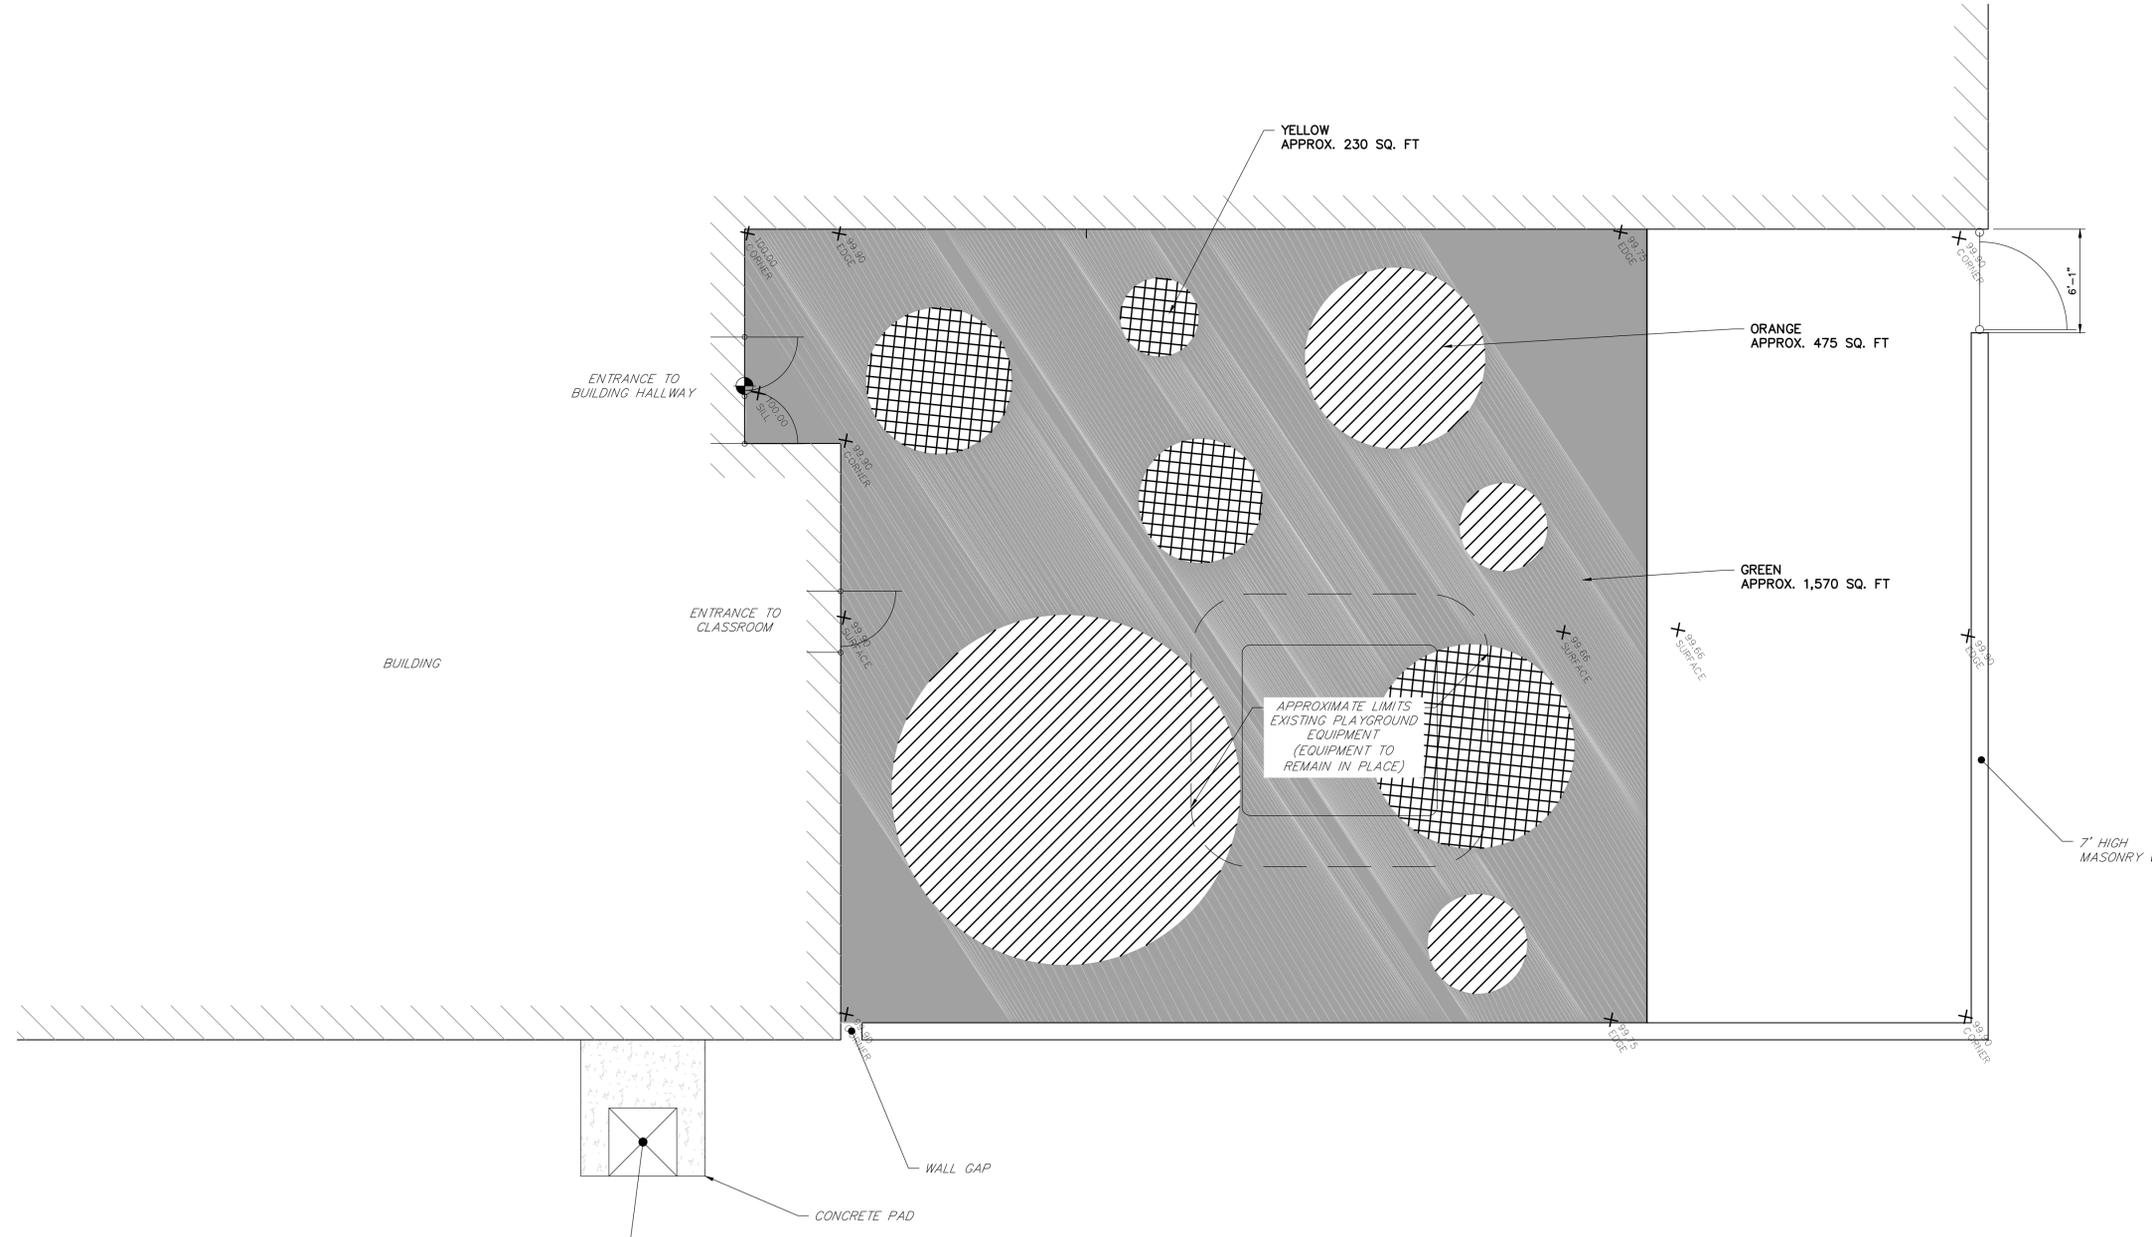

- NOTES**
- EXISTING CONDITIONS WERE MEASURED IN THE FIELD BY WOODARD & CURRAN ON 11/21/2013.
  - EXISTING CONDITIONS SHOWN ON THIS PLAN DO NOT SHOW UNDERGROUND UTILITIES THAT MAY EXIST WITHIN THE PROJECT AREA.
  - IT IS THE CONTRACTOR'S RESPONSIBILITY TO VERIFY EXISTING SITE CONDITIONS AND LOCATE ANY UNDERGROUND UTILITIES THAT MAY EXIST AND/OR INTERFERE WITH THE PROPOSED WORK.
  - ELEVATIONS ARE RELATIVE TO ASSIGNED FIRST FLOOR BUILDING ELEVATION OF 100.00 FEET.

**LEGEND**  
 X 0.00  
 PROPOSED SPOT ELEVATION

5' 0 5' 10'  
**BAR SCALE**  
 1" = 5'  
 CHECK GRAPHIC SCALE BEFORE USING

Feb 10, 2014 - 2:45pm  
 \\WHITEPLAINS\Projects\214044\214044\_SouthBeach\_Playground\_Rehab.dwg  
 36424 PLOT SHEET