


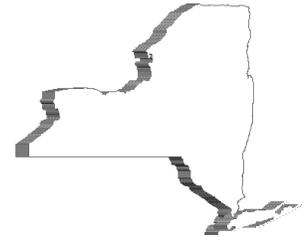

STATE OF NEW YORK
OFFICE OF GENERAL SERVICES
DESIGN AND CONSTRUCTION GROUP
THE GOVERNOR NELSON A. ROCKEFELLER
EMPIRE STATE PLAZA
ALBANY, NY 12242



ADDENDUM NO. 1 TO PROJECT NO. M3063

**CONSTRUCTION WORK
REHABILITATE PATIO ROOF
CAPITAL DISTRICT PSYCHIATRIC CENTER
75 NEW SCOTLAND AVENUE
ALBANY, NY**

May 27, 2016

NOTE: This Addendum forms a part of the Contract Documents. Insert it in the Project Manual.
Acknowledge receipt of this Addendum in the space provided on the Bid Form.

SPECIFICATIONS

1. Page 011400 – 2, Paragraph 1.02 C: Delete this Paragraph in its entirety.
2. Page 061053 – 1, Change Paragraph 1.01 A. to Read:
“A. Protected Built-Up Bituminous Roofing System: Section 075551.”.


DRAWINGS

3. Drawings A-101 & A-102:
 - a. At Unit ‘B’ and Unit ‘E’ patios, temporarily remove section of existing steel fence and set aside for reinstallation. Prior to reinstallation, remove bottom 4” of steel bar pickets.

See attached Addendum No. 1 part plan drawings A-101 and A-102 dated 5/26/16.

END OF ADDENDUM

Margaret F. Larkin
Executive Director

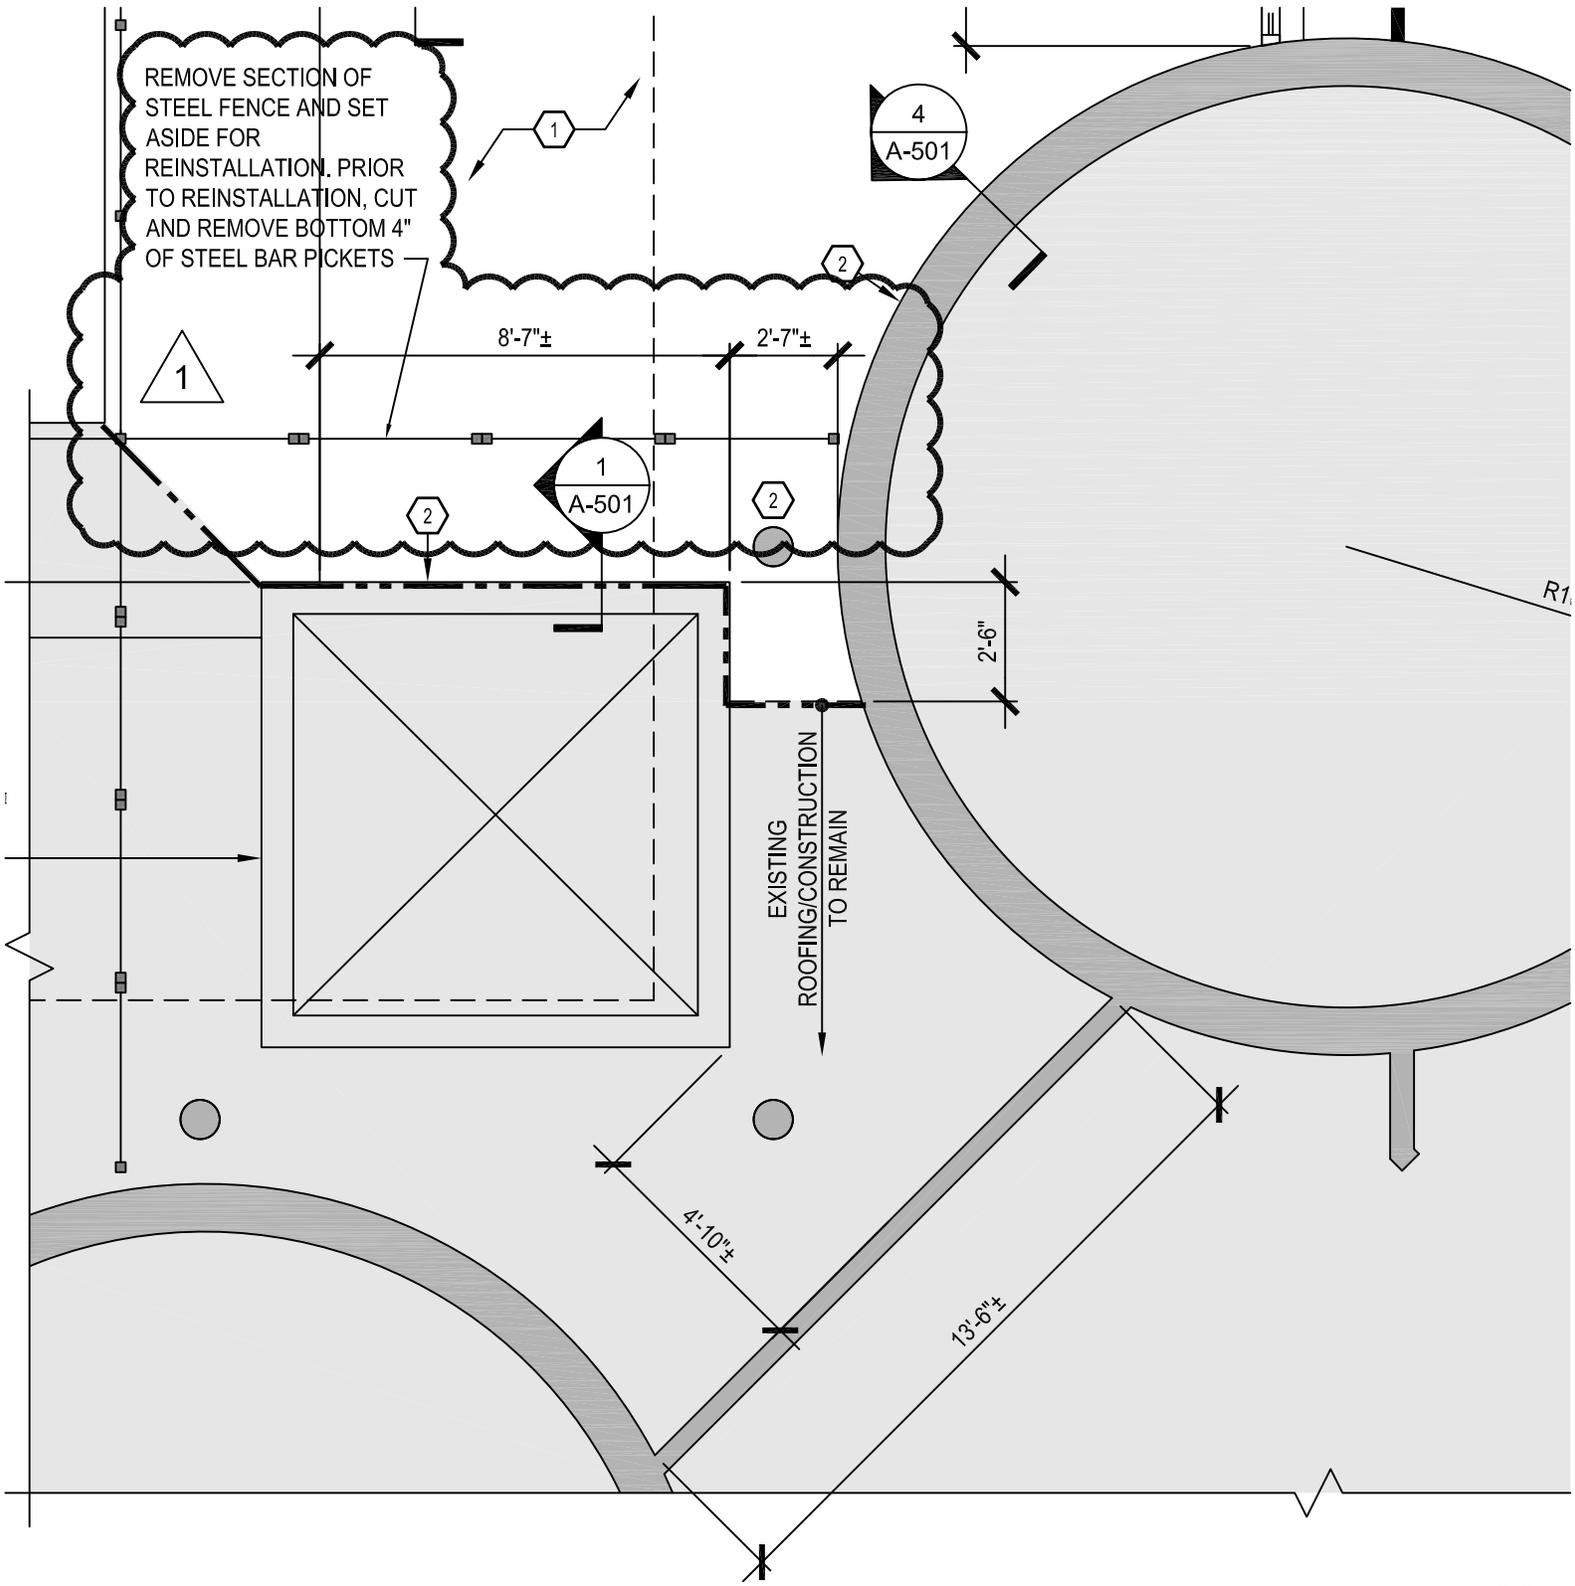

1
A-101

PARTIAL ROOF PLAN - UNIT 'B' PATIO REMOVALS PLAN

SCALE: 1/4"=1'-0"

(ADDENDUM 1 DRAWING)



REMOVE SECTION OF STEEL FENCE AND SET ASIDE FOR REINSTALLATION. PRIOR TO REINSTALLATION, CUT AND REMOVE BOTTOM 4" OF STEEL BAR PICKETS

LINE OF WALL ABOVE

EXISTING COLUMN (TYP) - SEE 6 / A-501

EXISTING ROOFING/CONSTRUCT TO REMAIN

5 & 8
A-501

METAL HVAC COVER TO REMAIN, SEE NOTE 2

ROOF
& DOOR) -
V 015000

SHING
O REMAIN

RTIAL
L TO

1
A-102

PARTIAL ROOF PLAN - UNIT 'E' PATIO REMOVALS PLAN

SCALE: 1/4"=1'-0"

(ADDENDUM 1 DRAWING)

