



Office of General Services

DESIGN & CONSTRUCTION GROUP
THE GOVERNOR NELSON A. ROCKEFELLER
EMPIRE STATE PLAZA
ALBANY, NY 12242

ADDENDUM NO. 2 TO PROJECT NO. M3167

CONSTRUCTION WORK REPLACE ROOFS, WINDOWS, AND EXTERIOR MASONRY REPAIRS BUILDINGS 19 AND 37 BEDFORD HILLS CORRECTIONAL FACILITY 247 HARRIS ROAD BEDFORD HILLS, NY

April 15, 2026

NOTE: This Addendum forms a part of the Contract Documents. Insert it in the Project Manual. Acknowledge receipt of this Addendum in the space provided on the Bid Form.

SPECIFICATIONS

1. SECTION 085113 - ALUMINUM WINDOWS, Paragraph 2.8 B: Change subparagraph to read:

“B. High-Performance Organic Finish (Three-Coat Fluoropolymer): AA-C12C40R1x (Chemical Finish: cleaned with inhibited chemicals; Chemical Finish: conversion coatings; Organic Coating: manufacturer's standard three-coat, thermocured system consisting of specially formulated inhibitive primer, fluoropolymer color coat, and clear fluoropolymer topcoat, with both color coat and clear topcoat containing not less than 70 percent polyvinylidene fluoride resin by weight). Prepare, pretreat, and apply coating to exposed metal surfaces to comply with AAMA 2605 and with coating and resin manufacturers' written instructions.


1. Color and Gloss: Match existing windows.”

DRAWINGS

2. Revised Drawing:
a. Drawing No. A-608, noted ADDENDUM #2 dated 04/13/2026, accompanies this Addendum and supersedes the same numbered previously issued drawing.

END OF ADDENDUM


Brady M. Sherlock, P.E.
Director, Division of Design
Design & Construction

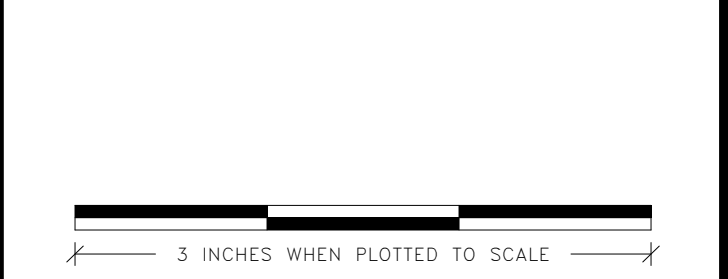


UNIFORM CODE COMPLIANCE STATEMENT:
TO THE BEST OF THE REGISTERED DESIGN PROFESSIONAL'S KNOWLEDGE, BELIEF AND PROFESSIONAL JUDGEMENT, THESE PLANS AND/OR SPECIFICATIONS ARE IN COMPLIANCE WITH THE 2025 UNIFORM CODE OF NEW YORK STATE.

ENERGY CODE COMPLIANCE STATEMENT:
TO THE BEST OF THE REGISTERED DESIGN PROFESSIONAL'S KNOWLEDGE, BELIEF AND PROFESSIONAL JUDGEMENT, THESE PLANS AND/OR SPECIFICATIONS ARE IN COMPLIANCE WITH THE 2025 ENERGY CODE OF NEW YORK STATE.


WARNING:
THE ALTERATION OF THIS MATERIAL IN ANY WAY, UNLESS DONE UNDER THE DIRECTION OF A COMPARABLE PROFESSIONAL, I.E. ARCHITECT FOR AN ARCHITECT, ENGINEER FOR AN ENGINEER OR LANDSCAPE ARCHITECT FOR A LANDSCAPE ARCHITECT, IS A VIOLATION OF THE NEW YORK STATE EDUCATION LAW AND/OR REGULATIONS AND IS A CLASS "A" MISDEMEANOR.

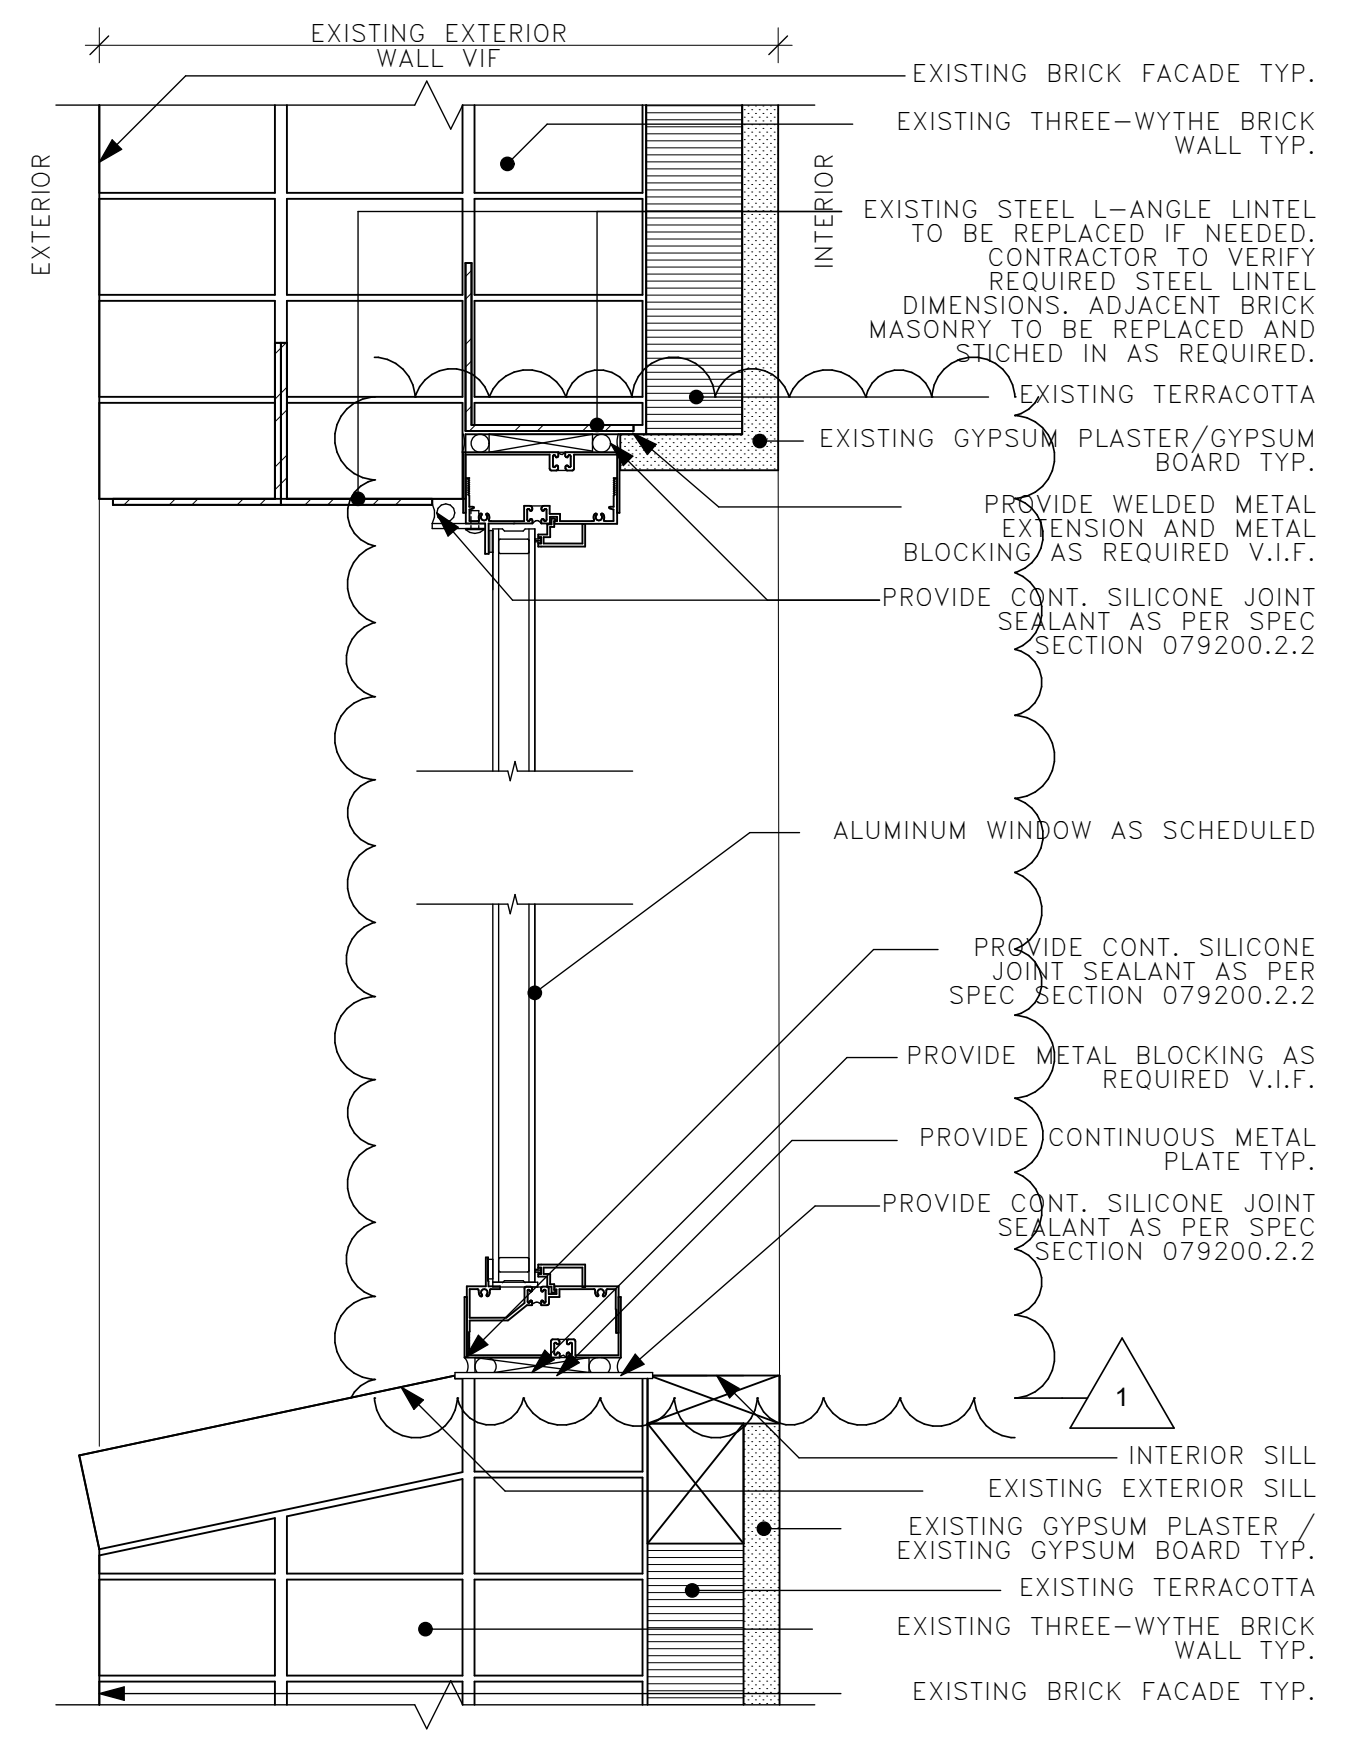


1 BLDG 37 - ALUMINUM FIXED WINDOW - HEAD/SILL
SCALE: 3" = 1'-0"

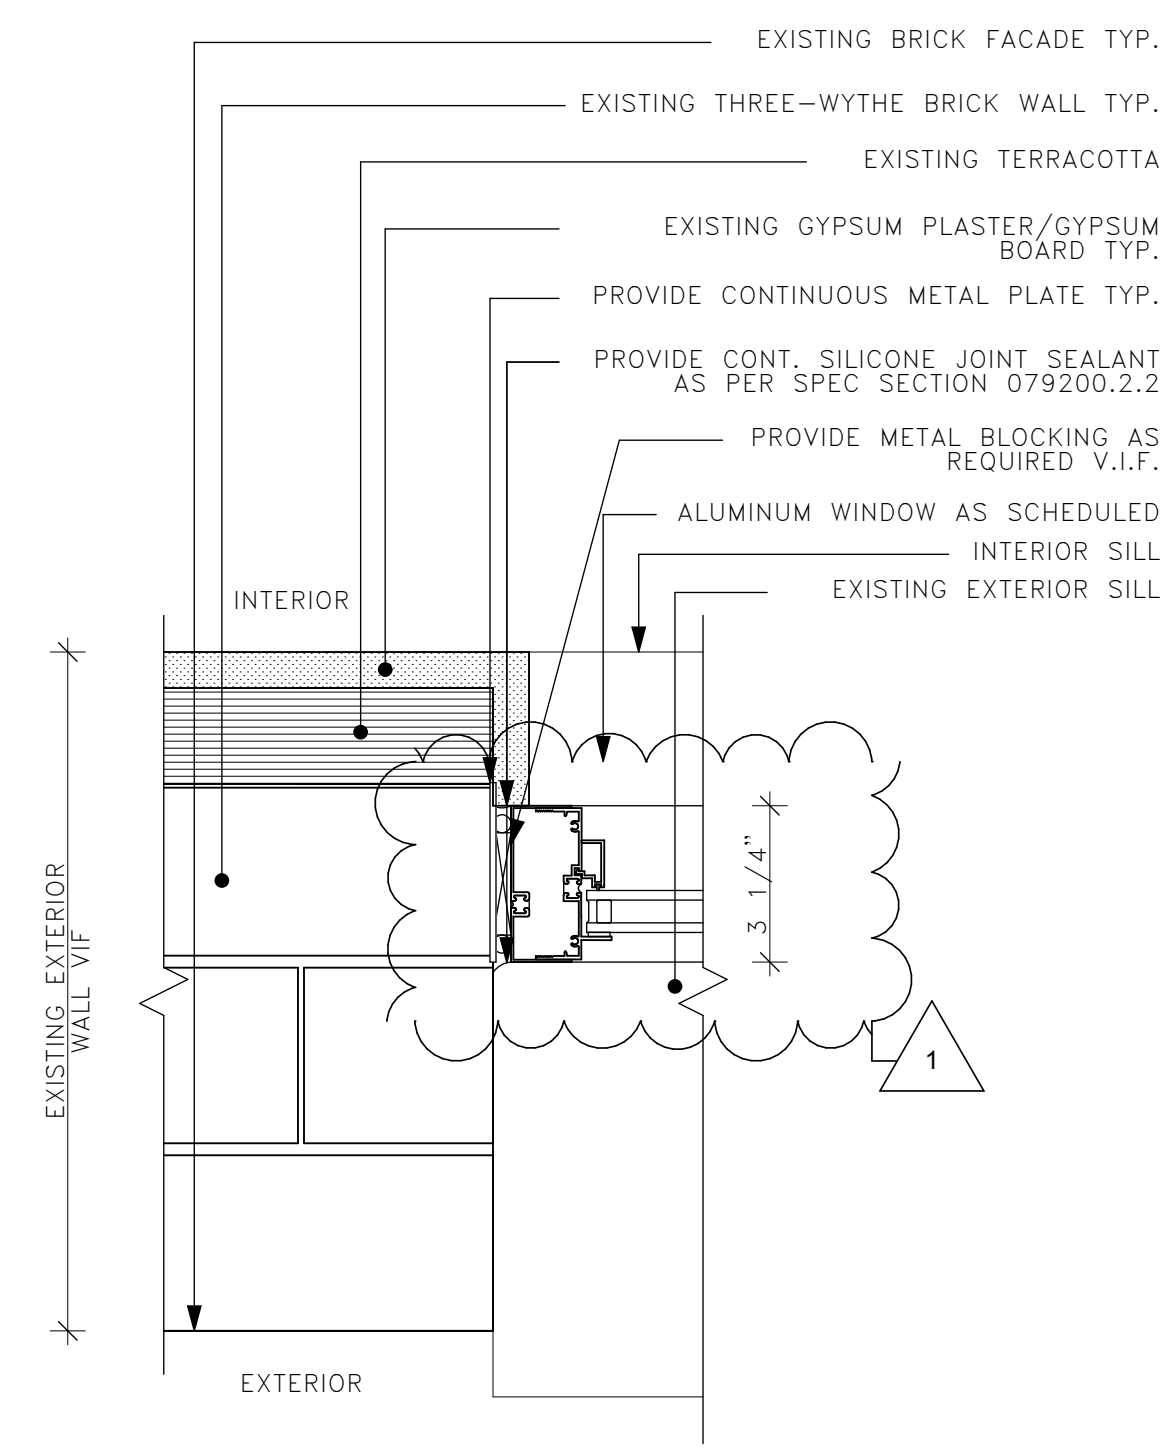


2 BLDG 37 - ALUMINUM FIXED WINDOW - JAMB
SCALE: 3" = 1'-0"

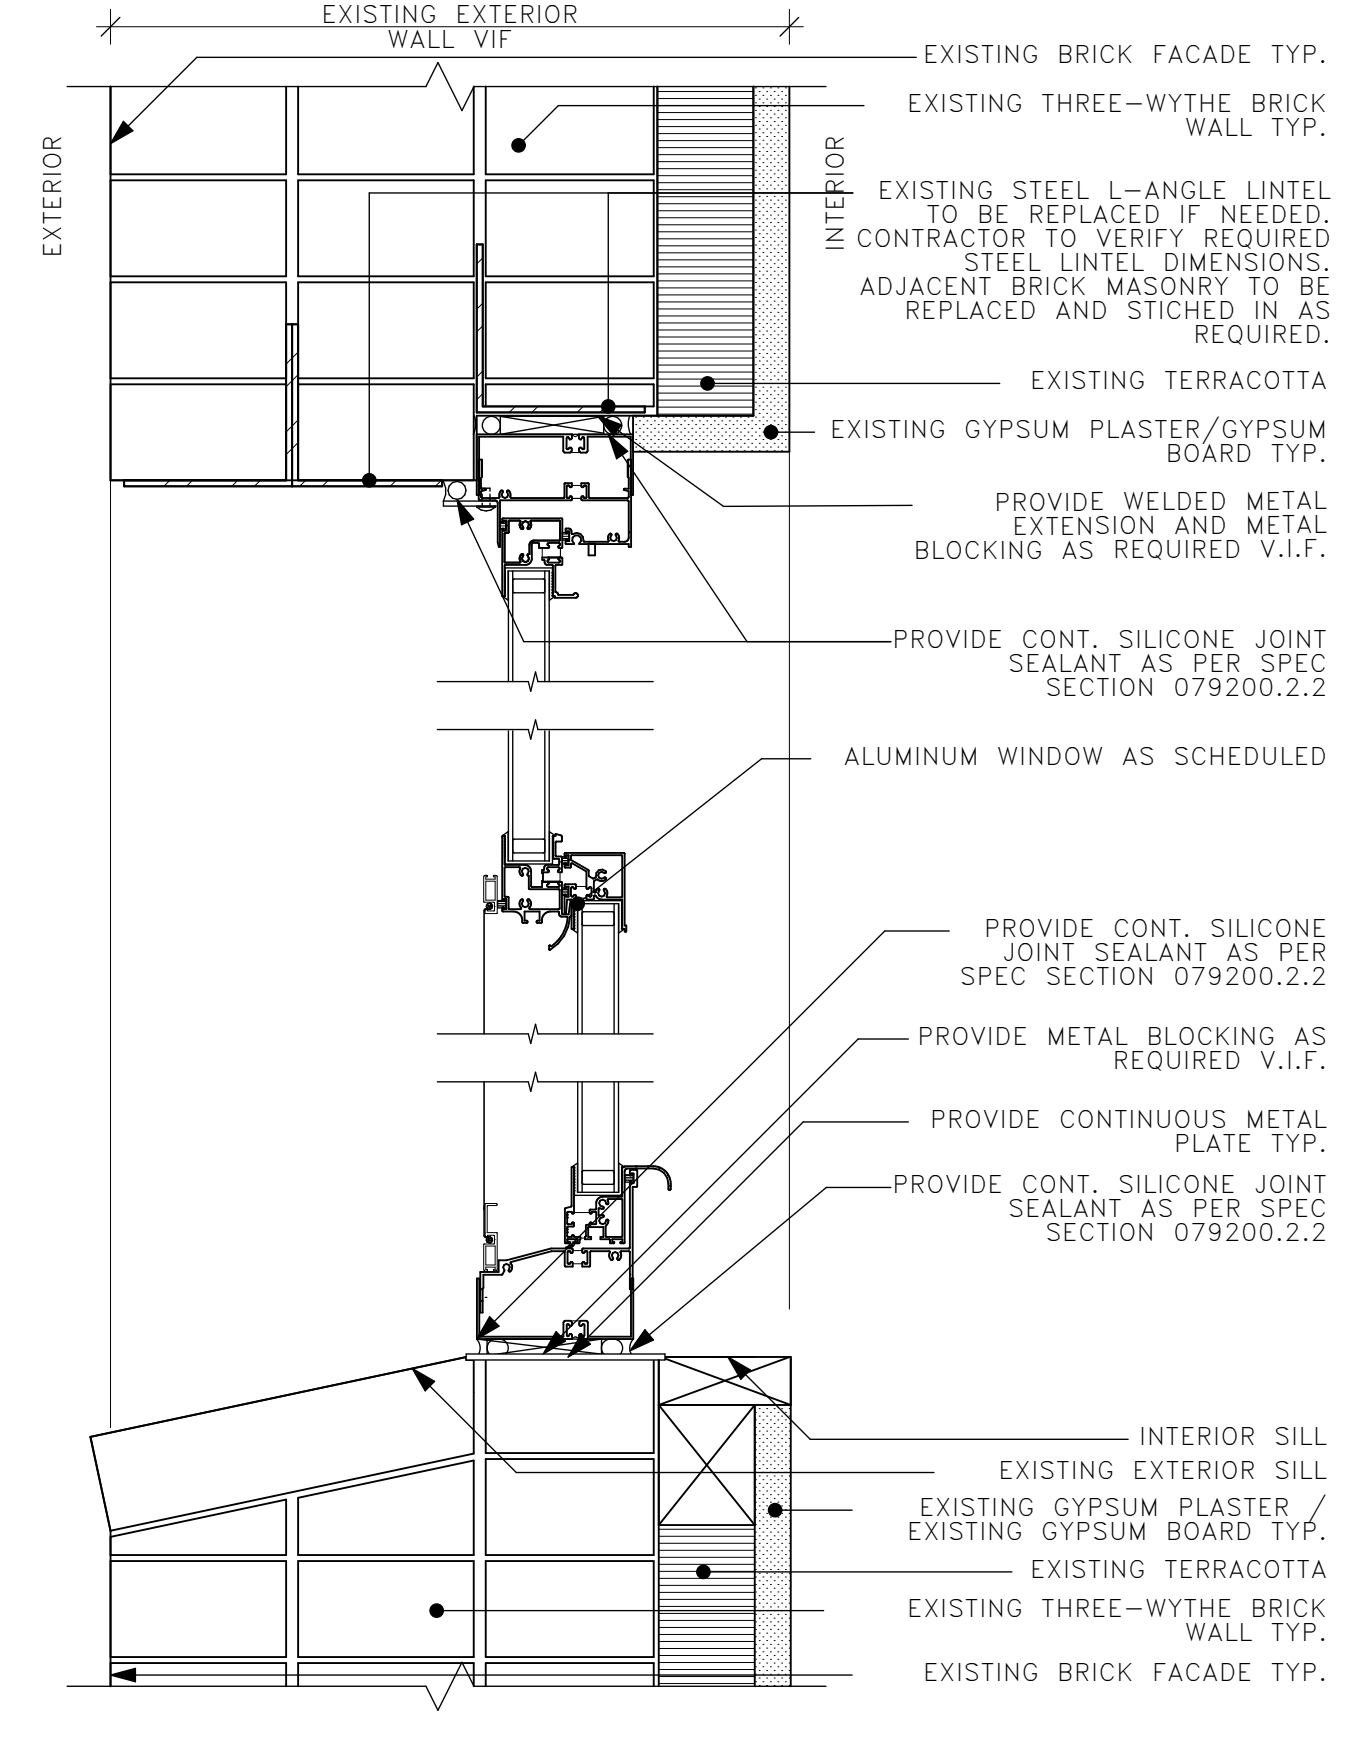


3 BLDG 37 - ALUMINUM DOUBLE HUNG WINDOW - HEAD/SILL
SCALE: 3" = 1'-0"

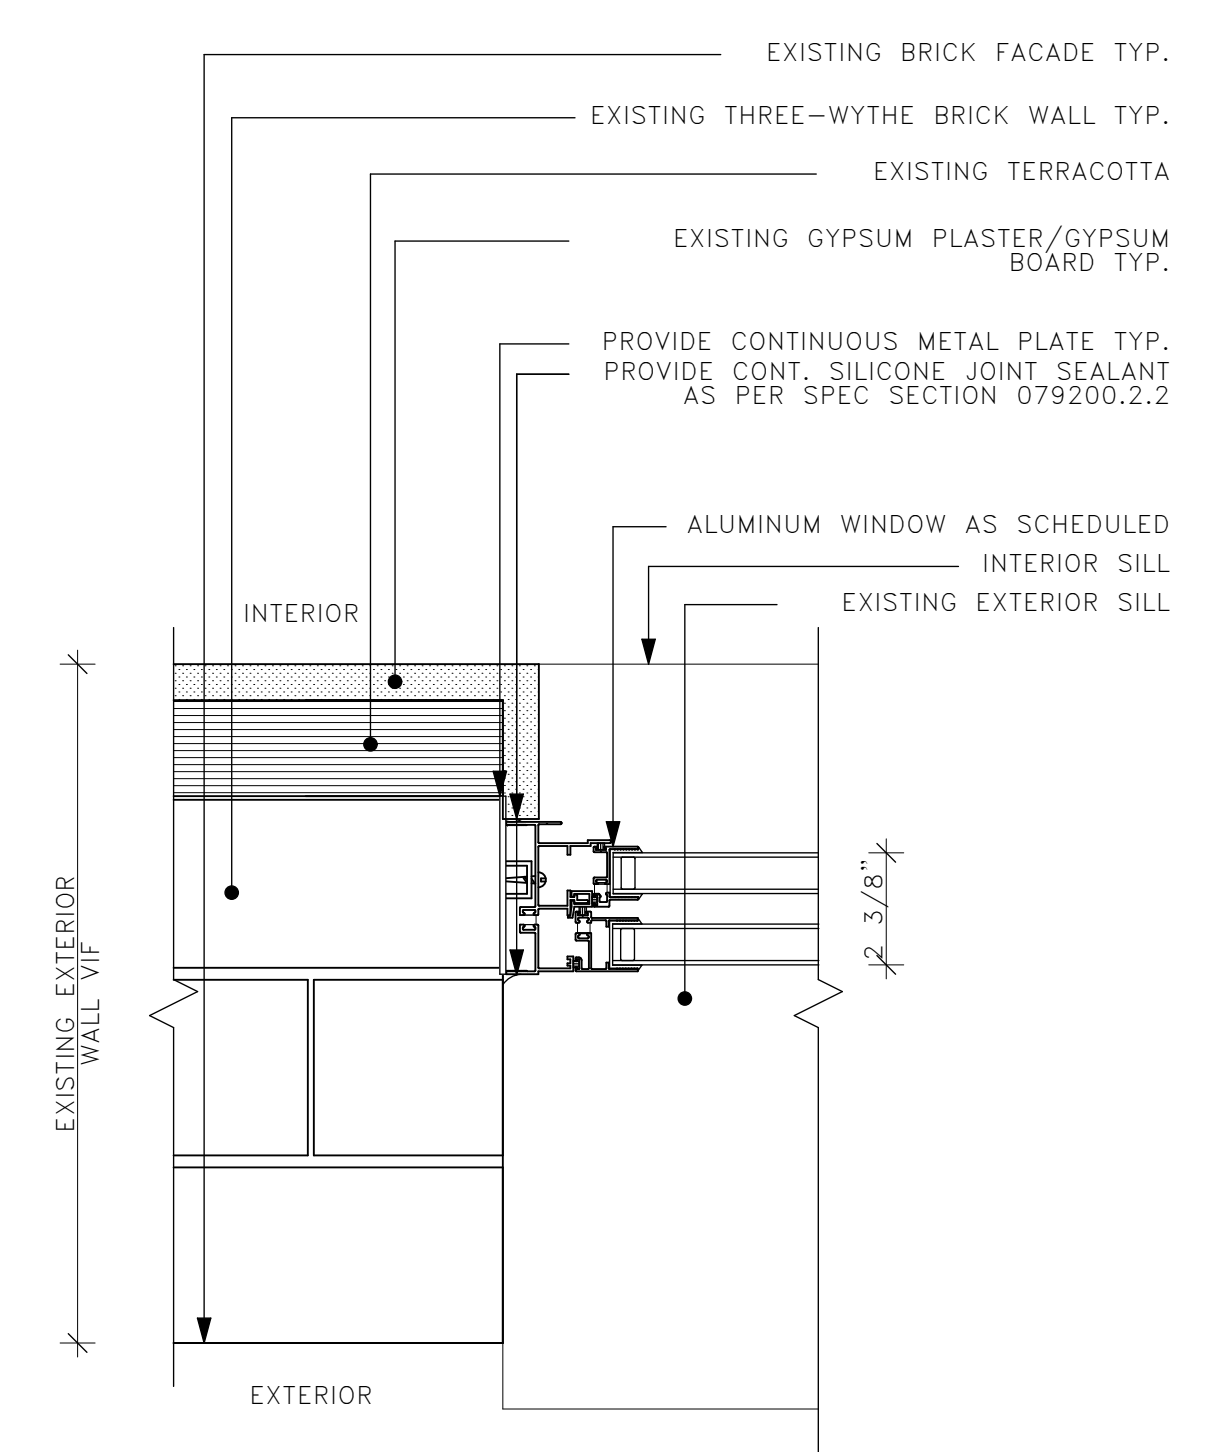


4 BLDG 37 - ALUMINUM DOUBLE HUNG WINDOW - JAMB
SCALE: 3" = 1'-0"

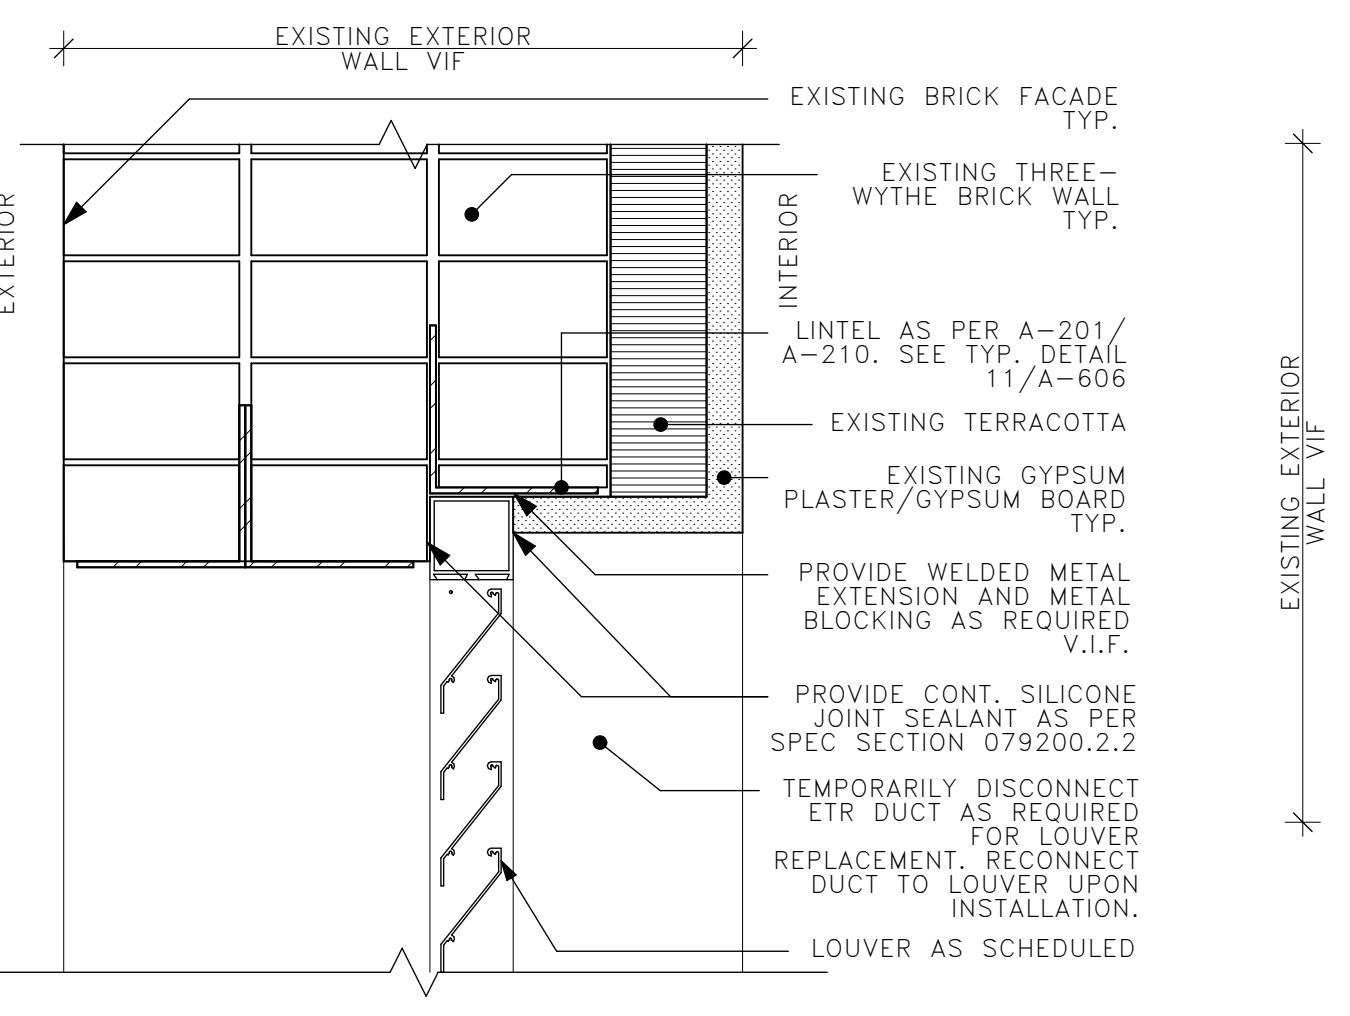


5 BLDG 37 - LOUVER - HEAD/SILL
SCALE: 3" = 1'-0"

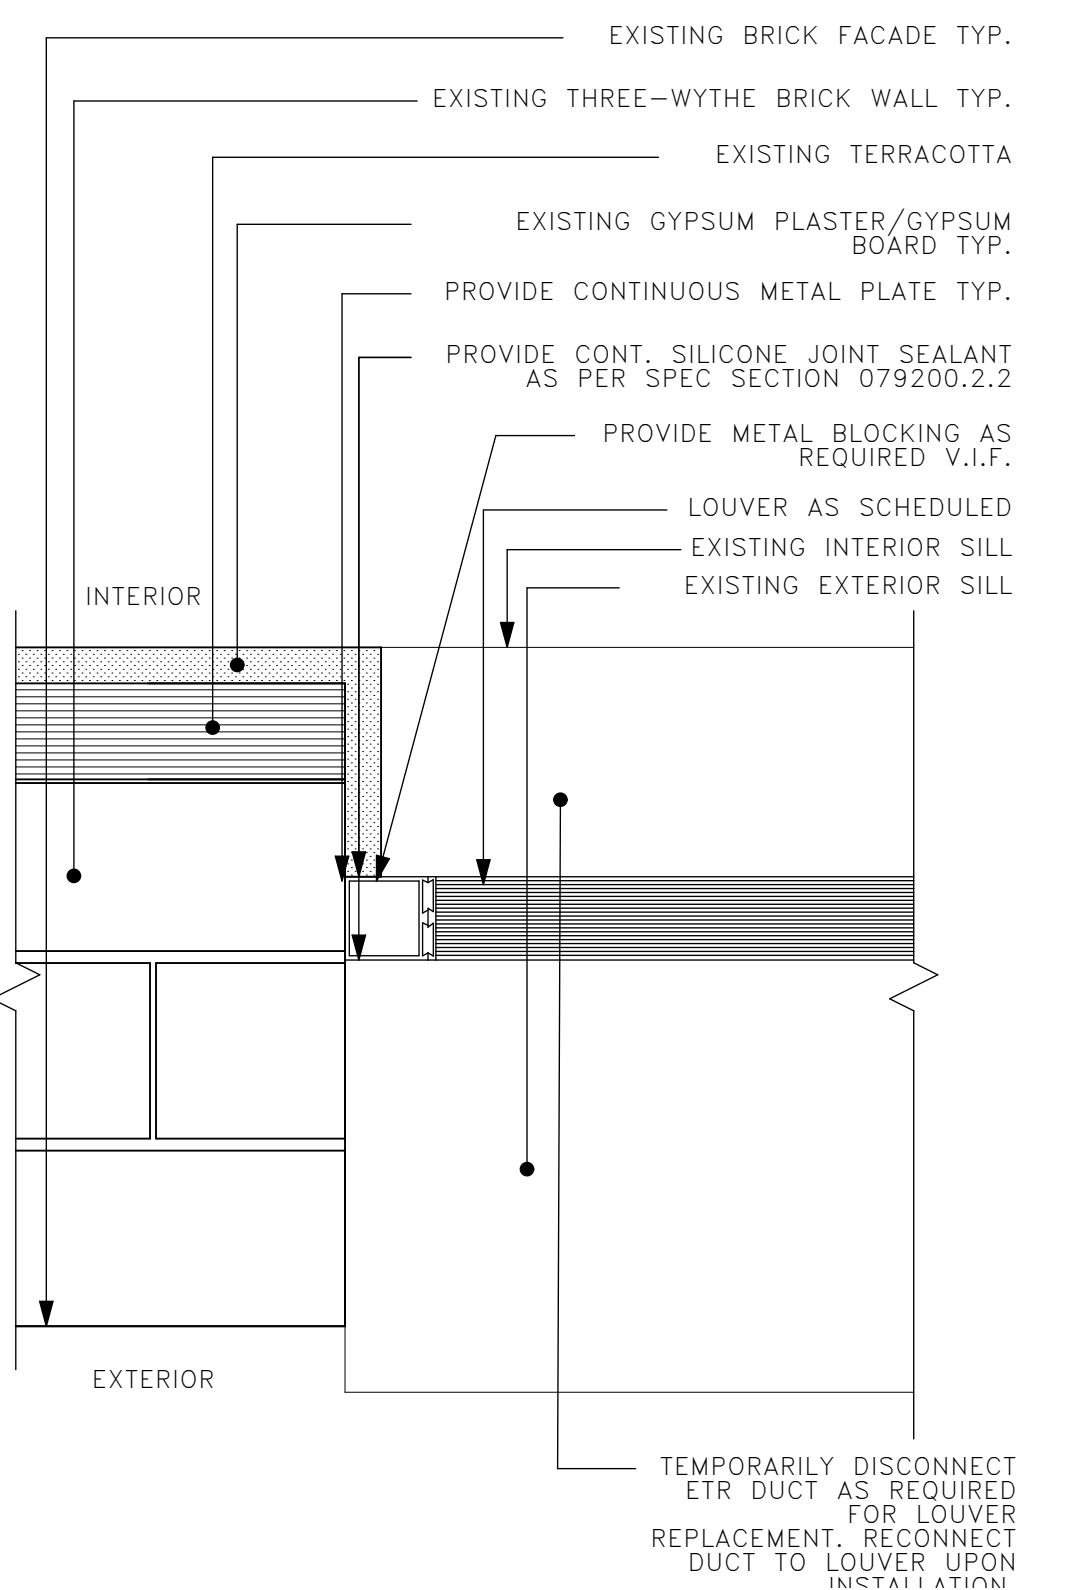


6 BLDG 37 - LOUVER - HEAD/SILL
SCALE: 3" = 1'-0"

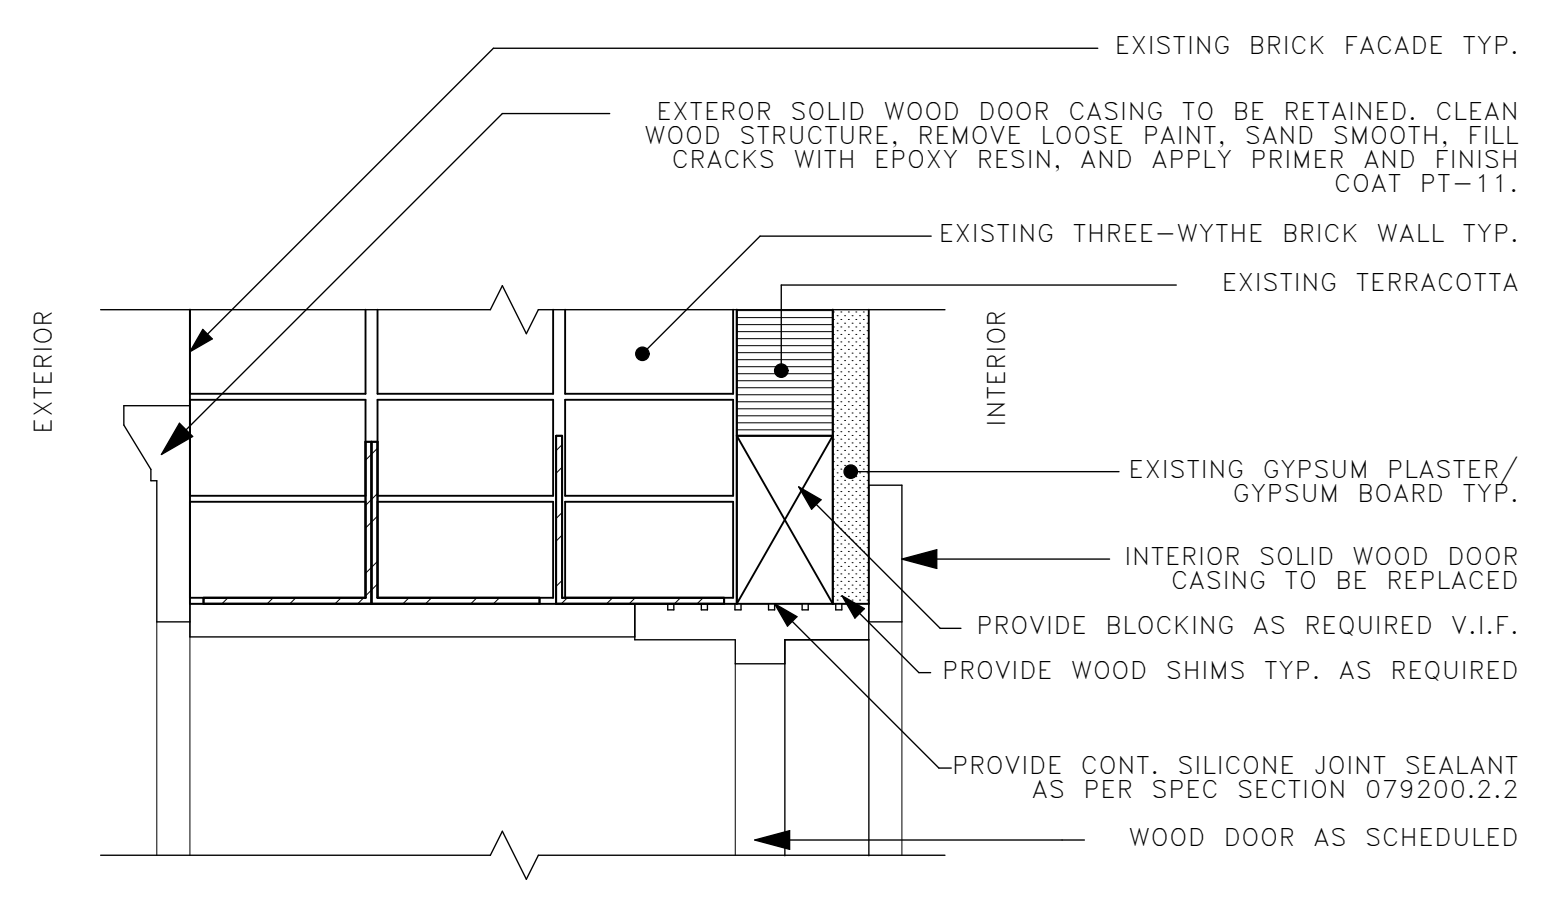

7 BLDG 19 & 37 - EXTERIOR WOOD DOOR - HEAD DETAIL
SCALE: 3" = 1'-0"

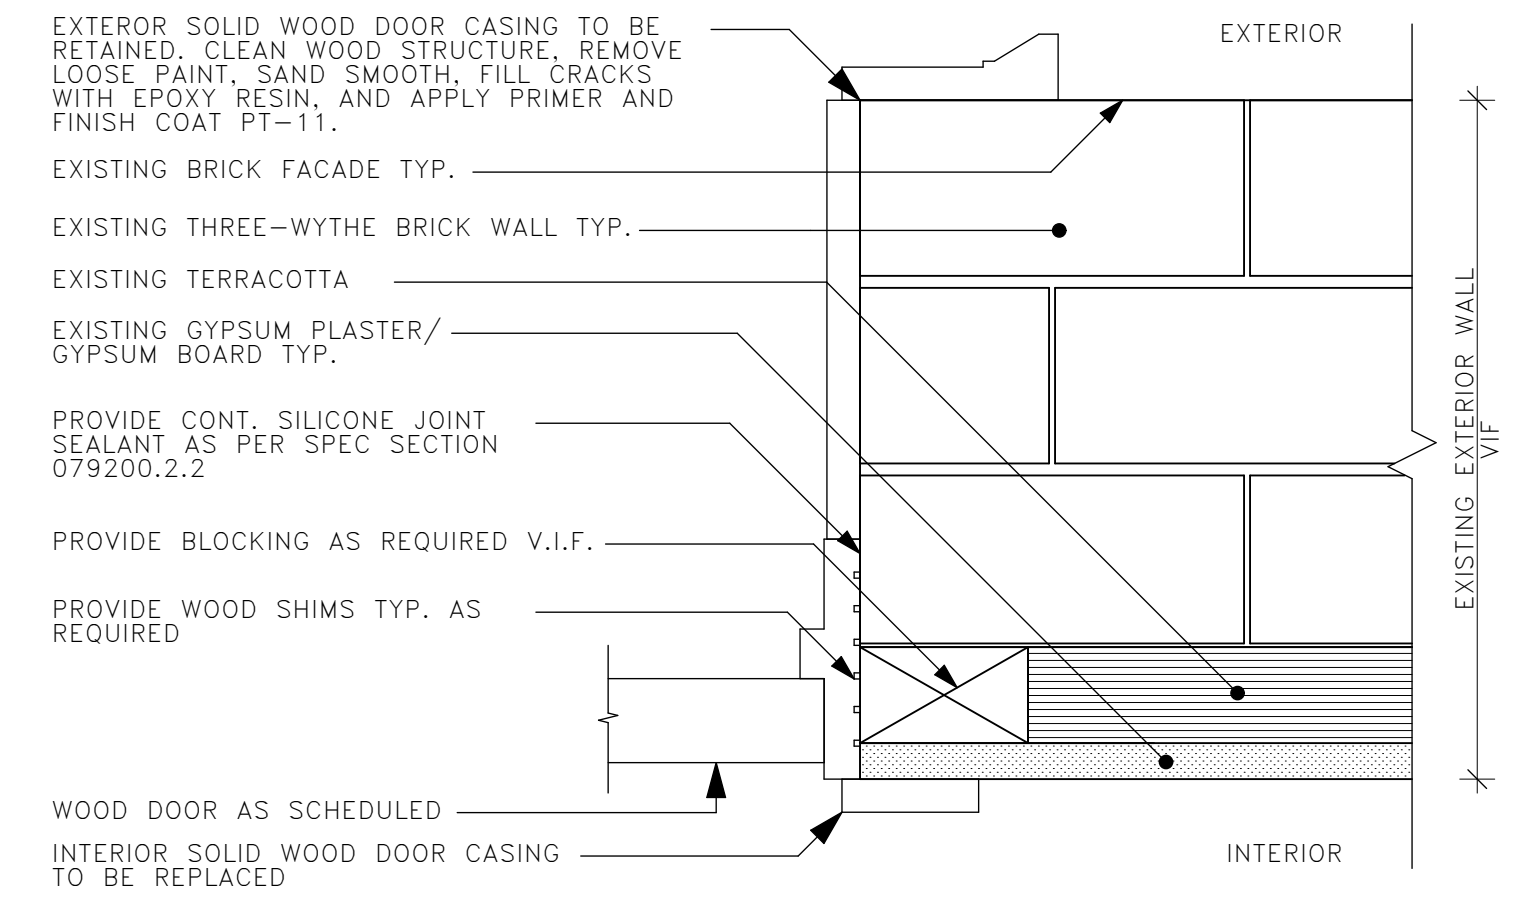

8 BLDG 19 & 37 - EXTERIOR WOOD DOOR - JAMB DETAIL
SCALE: 3" = 1'-0"

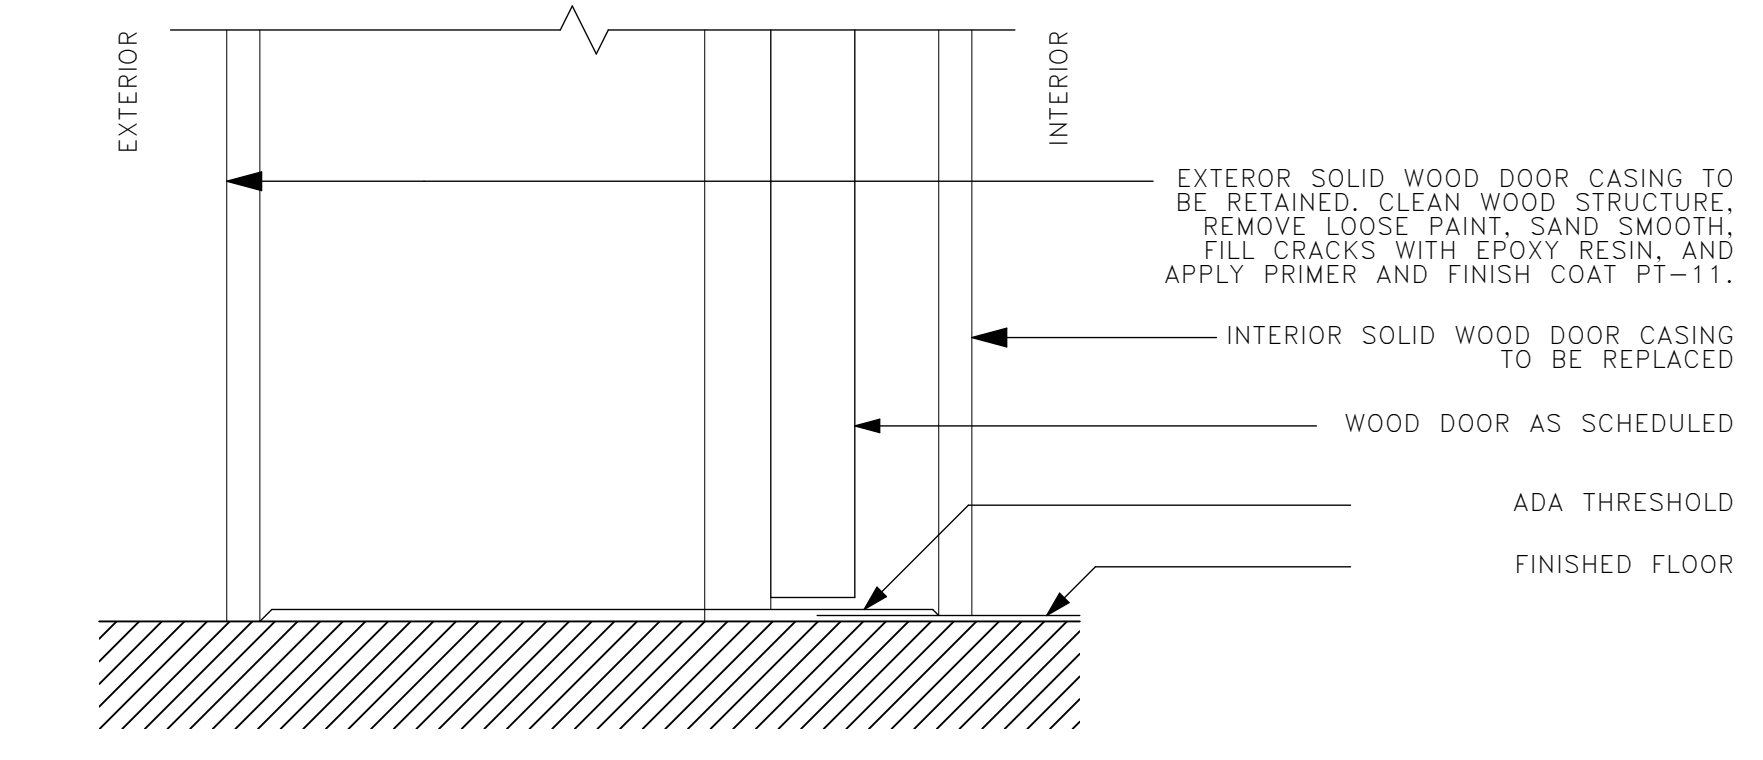

9 BLDG 19 & 37 - EXTERIOR WOOD DOOR - SILL DETAIL
SCALE: 3" = 1'-0"

REVISED DRAWING 04/13/2026

CONTRACT:
CONSTRUCTION

TITLE:
REPLACE ROOFS, WINDOWS, AND EXTERIOR MASONRY REPAIRS, BUILDINGS 19 AND 37

LOCATION:
BEDFORD HILLS CORRECTIONAL FACILITY
247 HARRIS ROAD
BEDFORD HILLS, NY

CLIENT:
NEW YORK STATE
DEPARTMENT OF CORRECTIONS AND COMMUNITY SUPERVISION

MARK	DATE	DESCRIPTION
1	04/13/2026	ADDENDUM #2
PROJECT NUMBER: M3167-C		
DESIGNED BY: RZAPS		
DRAWN BY: RZAPS		
FIELD CHECK:		
APPROVED: RZ		
SHEET TITLE: BLDG 19 & 37 - DOOR DETAILS, BUILDING 37 - WINDOW DETAILS		
DRAWING NUMBER: A-608		
SHEET 51 OF 51		