



STATE OF NEW YORK
OFFICE OF GENERAL SERVICES
DESIGN AND CONSTRUCTION GROUP
THE GOVERNOR NELSON A. ROCKEFELLER
EMPIRE STATE PLAZA
ALBANY, NY 12242



ADDENDUM NO. 3 TO PROJECT NO. Q1614

**CONSTRUCTION WORK
PROVIDE OVERHEAD CRANE
AT FMS #4
STATE ARMORY
174 SOUTH STREET
AUBURN, NY 13021**

February 3, 2015

NOTE: This Addendum forms a part of the Contract Documents. Insert it in the Project Manual.
Acknowledge receipt of this Addendum in the space provided on the Bid Form.

DRAWINGS




1. Addendum Drawing:

Drawing No. S-105, Sheet Title W12 x 50 Middle Column Weldment accompanies this Addendum and forms part of the Contract Documents


END OF ADDENDUM

Margaret F. Larkin
Executive Director
Design and Construction


PARTS LIST		
ITEM	QTY	DESCRIPTION
1	1	W12X50 BEAM X 19'-9 1/4" LG.
2	1	1'-2" X 10" X 1/2" BASE PLATE
3	1	1'-3 5/16" X 8 1/16" X 5/8" COLUMN CAP PLATE
4	2	6 9/16" X 4 1/2" X 1/2" COLUMN BRACING TAB
5	2	1'-1 1/8" X 3 5/8" X 3/8" KNEE BRACE GUSSET
6	4	10 7/8" X 3 5/8" X 3/8" GUSSET

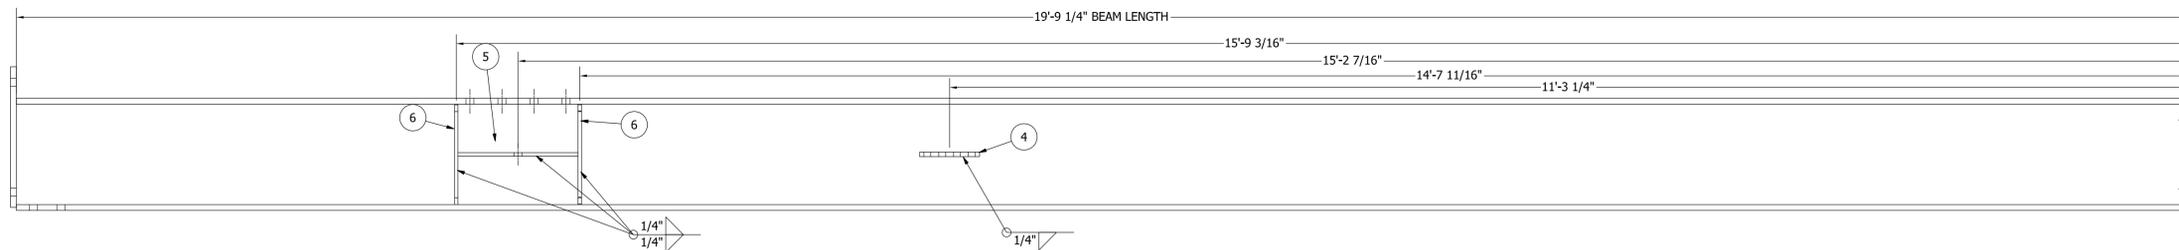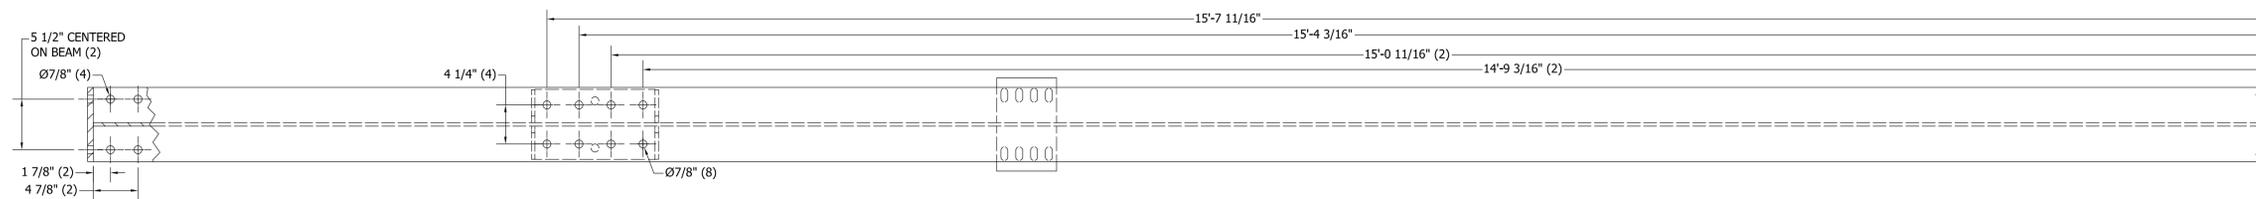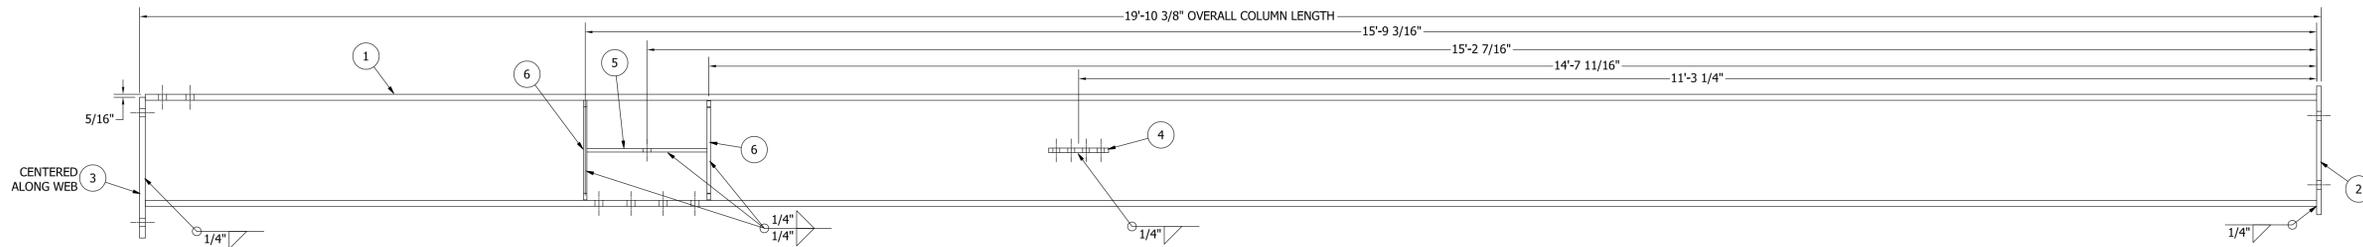


(4) WELDMENTS REQUIRED AS SHOWN
 - ALL PLATES SHALL BE ASTM A36
 - ALL BEAMS SHALL BE ASTM A992 STRUCTURAL STEEL

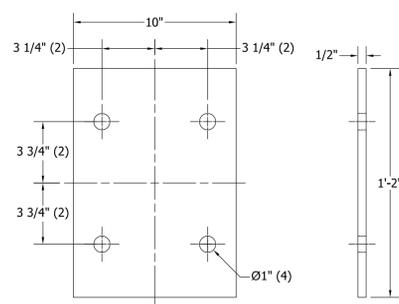


ITEM 2 DETAIL
COLUMN BASE PLATE

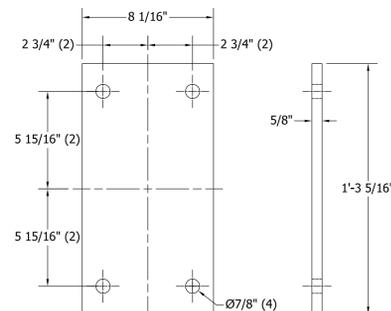


ITEM 3 DETAIL
COLUMN CAP PLATE

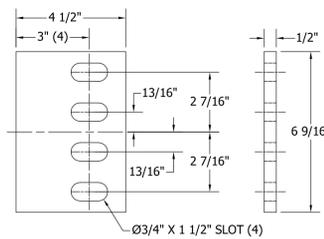

ITEM 4 DETAIL
COLUMN BRACING TAB

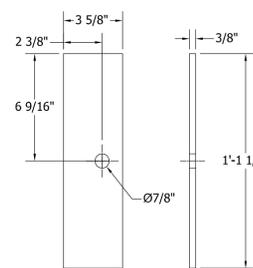

ITEM 5 DETAIL
KNEE BRACE GUSSET

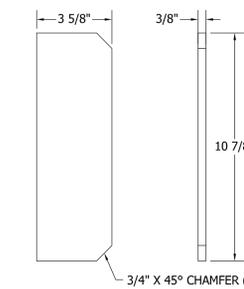

ITEM 6 DETAIL
W12X50 COLUMN GUSSET

WARNING:
 THE ALTERATION OF THIS MATERIAL IN ANY WAY, UNLESS DONE UNDER THE DIRECTION OF A COMPARABLE PROFESSIONAL, I.E. ARCHITECT FOR AN ARCHITECT, ENGINEER FOR AN ENGINEER OR LANDSCAPE ARCHITECT FOR A LANDSCAPE ARCHITECT, IS A VIOLATION OF THE NEW YORK STATE EDUCATION LAW AND/OR REGULATIONS AND IS A CLASS 'A' MISDEMEANOR.

CONTRACT:	CONSTRUCTION
TITLE:	PROVIDE OVERHEAD CRANE AT FMS #4
LOCATION:	STATE ARMOY 174 SOUTH STREET AUBURN, NEW YORK
CLIENT:	DIVISION OF MILITARY AND NAVAL AFFAIRS

DATE	SUBMISSION / PHASE:
01/07/2015	FINAL SUBMISSION

PROJECT NUMBER:	Q1614 - C
DESIGNED BY:	DJH
DRAWN BY:	DJH
FIELD CHECK:	
APPROVED:	
SCALE:	N.T.S.

SHEET TITLE:
W12X50 MIDDLE COLUMN WELDMENT

DRAWING NUMBER:
S-105

DATE PLOTTED: FILE LOCATION: